



STATE OF ILLINOIS  
DEPARTMENT OF TRANSPORTATION

ROUTE NO.	SECTION	COUNTY	TOTAL SHEETS	SHEET NO.	SHEET NO. 16 34 SHEETS
FAP 301	3HBR-2	WINNEBAGO	171	102	
FED. ROAD DIST. NO. 7		ILLINOIS	FED. AID PROJECT		

Contract No. 64292

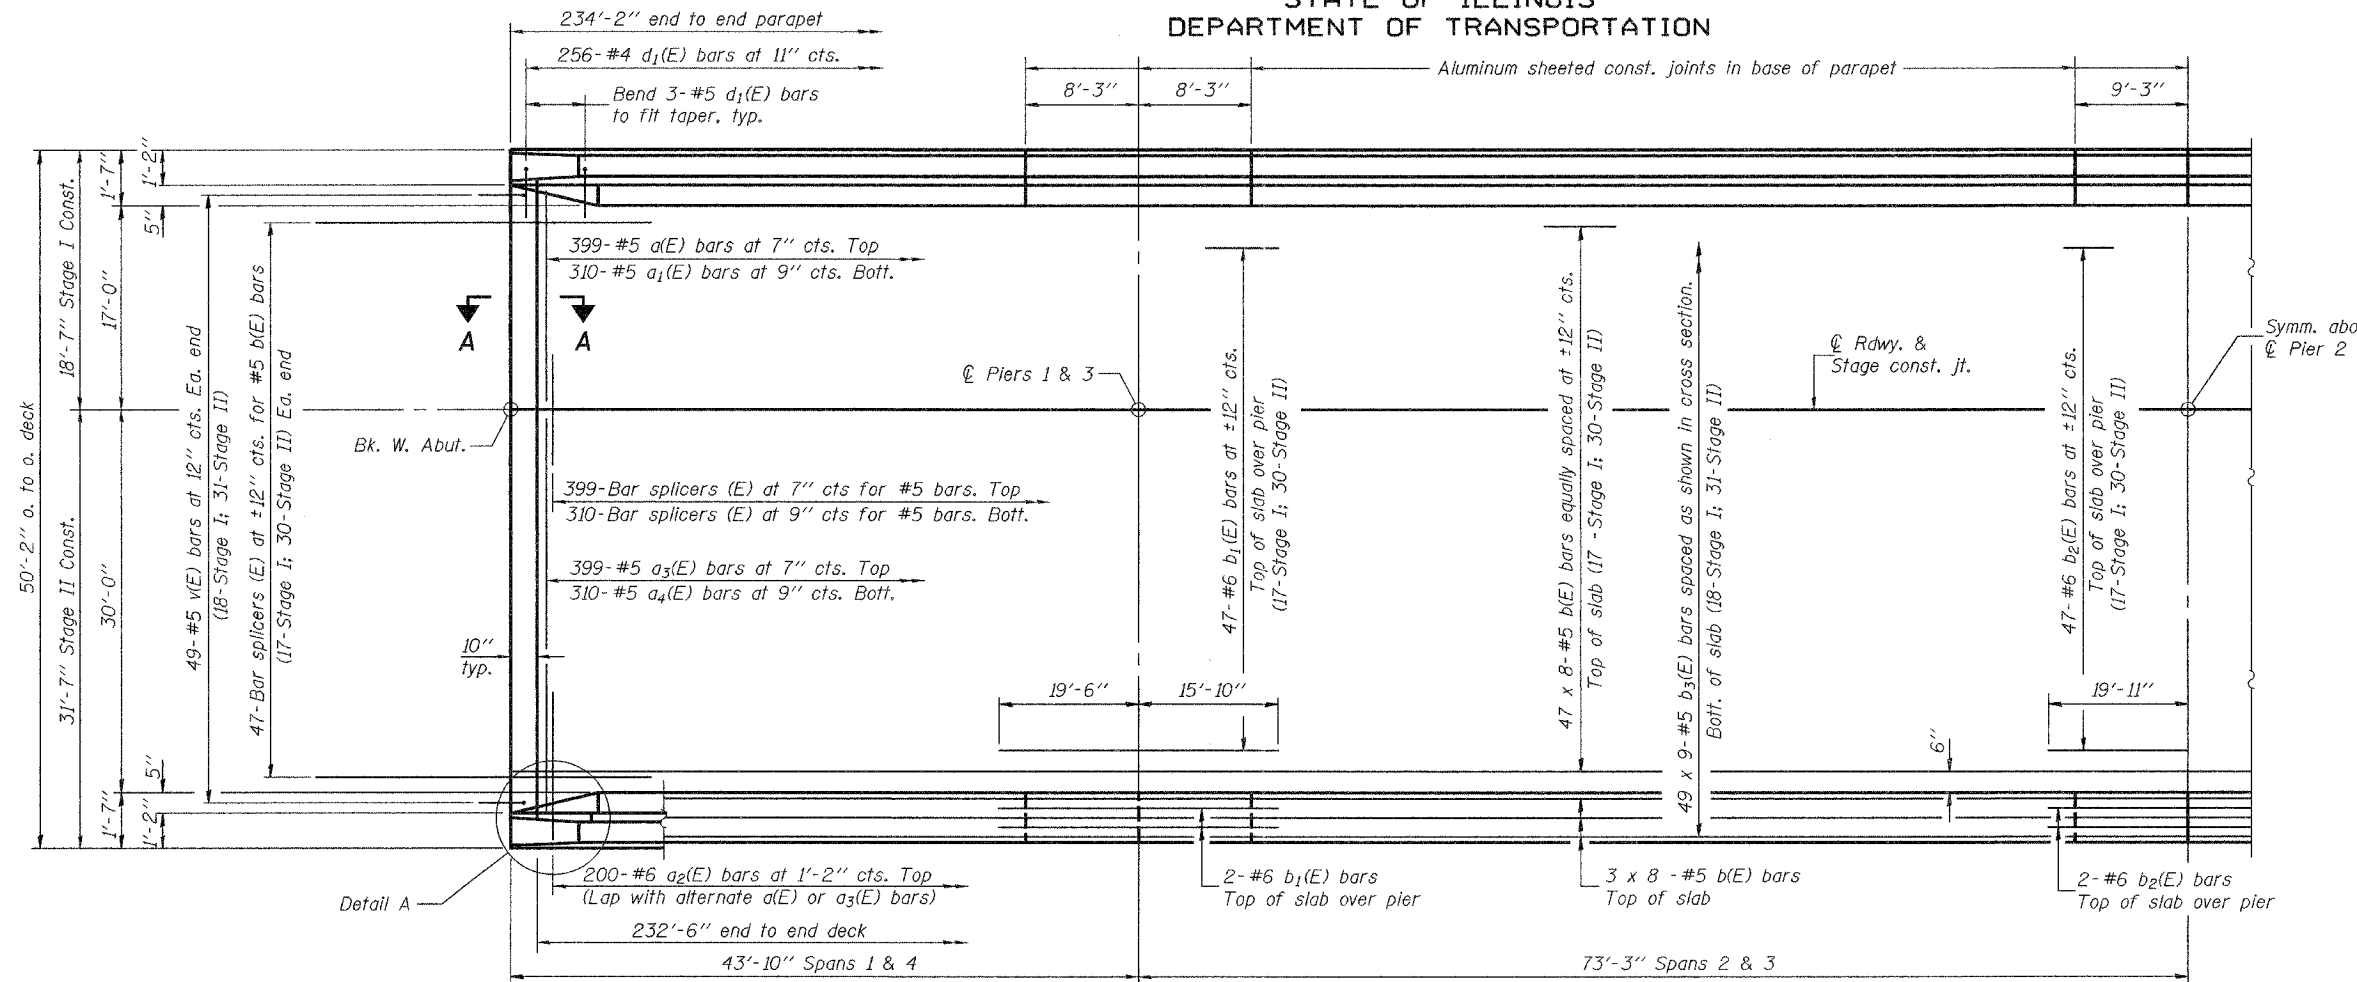


**PARTIAL PLAN**

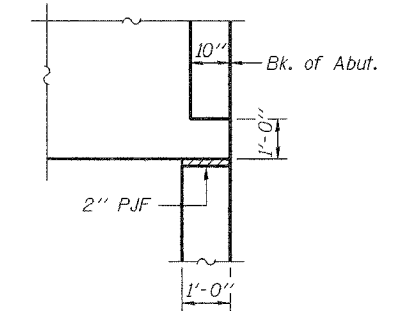

**DETAIL A**

Parapet and approach not shown.  
Detail similar at all four corners.

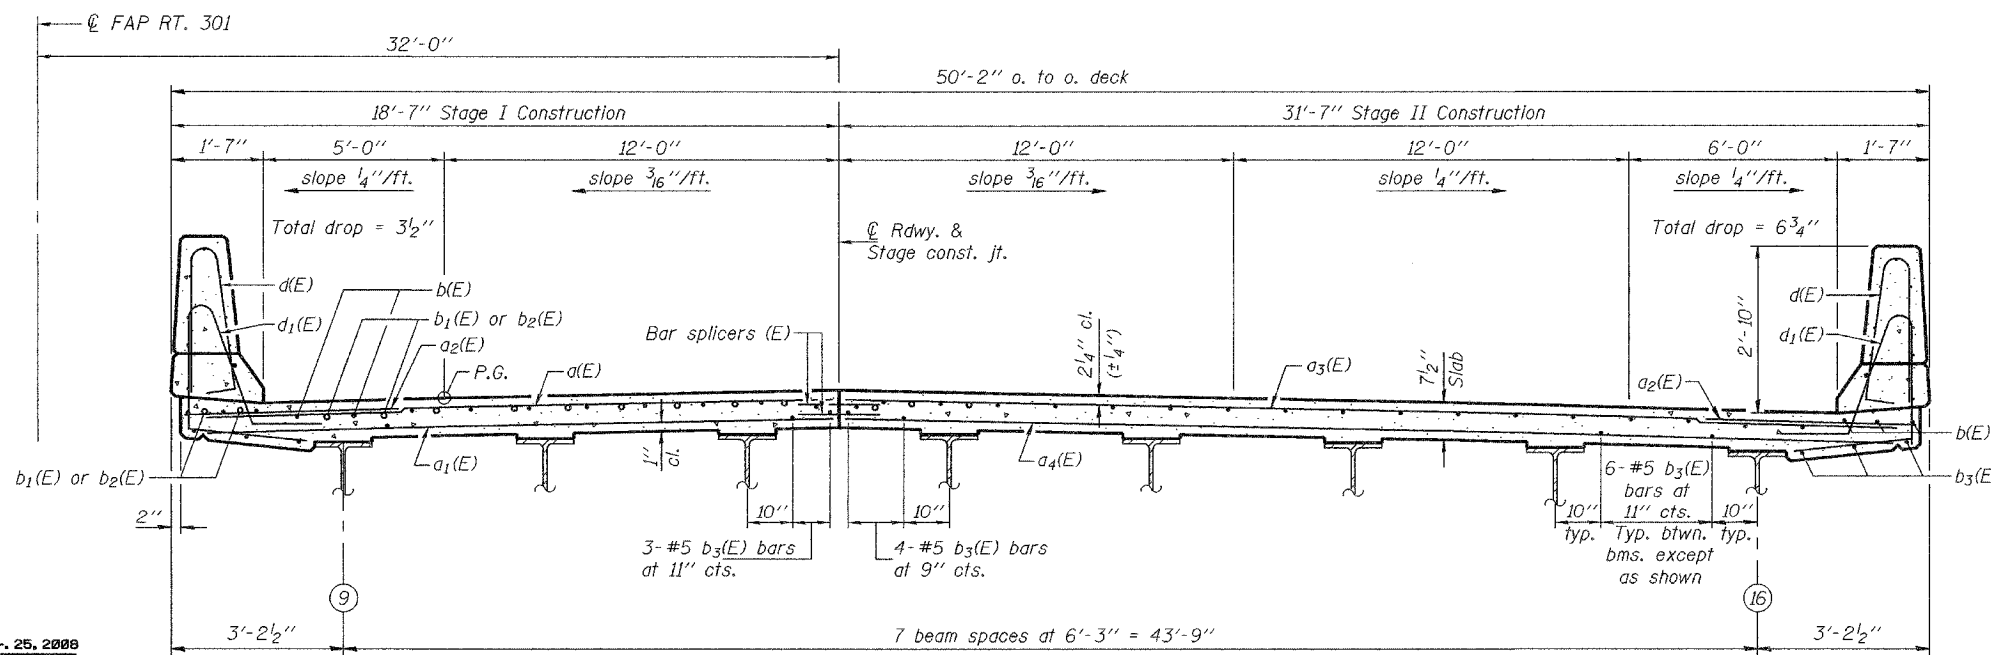

**CROSS SECTION**

(Looking East)

**MIN. BAR LAP**  
#5 bars = 1'-8"

**SUPERSTRUCTURE (E.B.)**  
**F.A.P. RTE. 301 - SEC. 3HBR-2**  
**WINNEBAGO COUNTY**  
**STATION 993+43.82**  
**STRUCTURE NO. 101-0065 (E.B.)**  
**STRUCTURE NO. 101-0066 (W.B.)**

Notes: See sheet 17 of 34 for superstructure details and Bill of Material.  
Bars indicated thus 47 x 8-#5 etc. indicates 47 lines of bars with 8 lengths per line.  
See sheet 17 of 34 for parapet reinforcement.  
See sheet 18 of 34 for Section A-A.

DESIGNED	Stephen M. Ryan
CHECKED	Fess Teklehaimanot
DRAWN	h.t. duong
CHECKED	SMR/FT

APPROVED	Apr. 25, 2008
EXAMINED	Thomas J. Romagosa
PASSED	Ralph E. Anderson