

CONTRACT NO. 64292				
F.A.P. RTE.	SECTION	COUNTY	TOTAL SHEETS	SHEET NO.
301	3HBR-2	WINNEBAGO	171	126
STA.		TO STA.		
FED. ROAD DIST. NO.		ILLINOIS FED. AID PROJECT		

LETTERING FOR NAME PLATE

STATION 993+43.82
 BUILT 2009 BY
 STATE OF ILLINOIS
 FAP RTE. 301 SEC. 3HBR-2
 FA PROJECT
 LOADING HS 20
 STR. NO. 101-0065

STATION 993+43.82
 BUILT 2009 BY
 STATE OF ILLINOIS
 FAP RTE. 301 SEC. 3HBR-2
 FA PROJECT
 LOADING HS 20
 STR. NO. 101-0066



SEE STD. 515001

ALL DIMENSIONS ARE IN MILLIMETERS (INCHES) UNLESS OTHERWISE NOTED.


LETTERING FOR NAME PLATE 89.4

REVISED 10-15-04


STANDARD INLET FOR CURB & GUTTER TYPE B-6.24

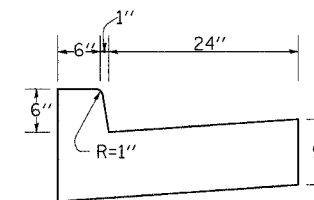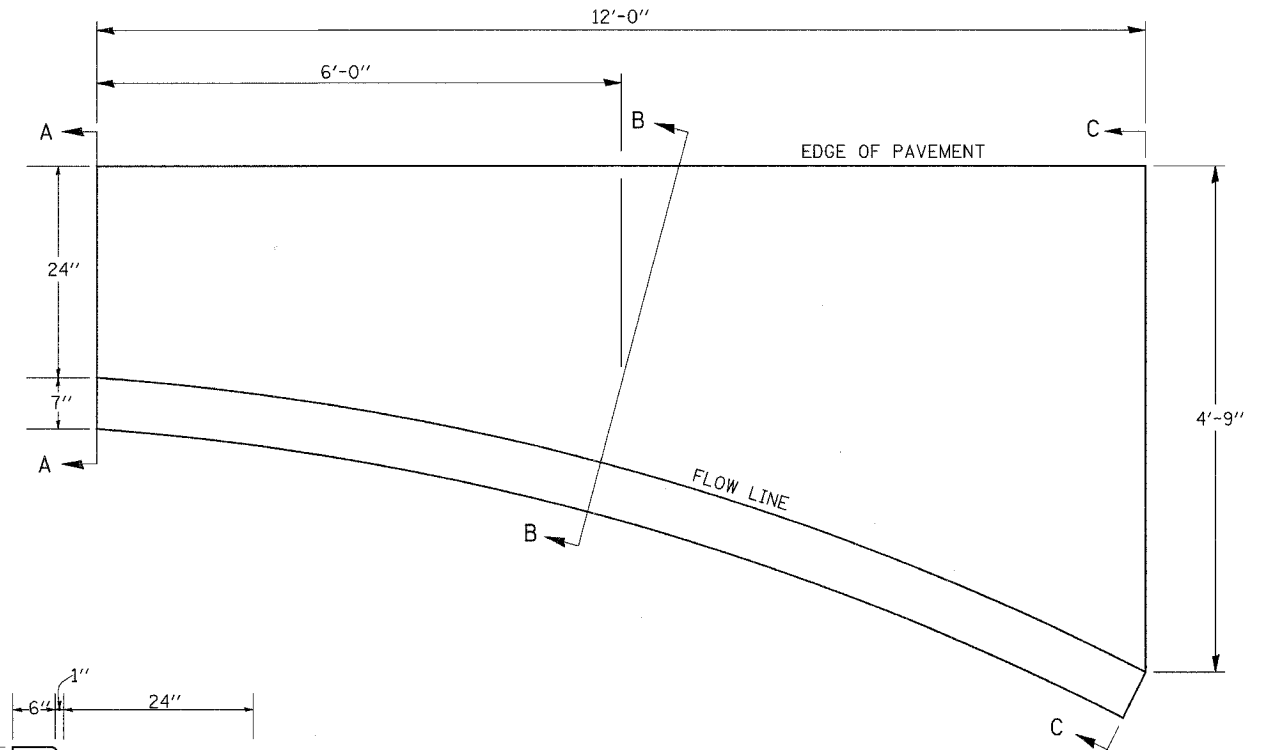

SECTION A-A

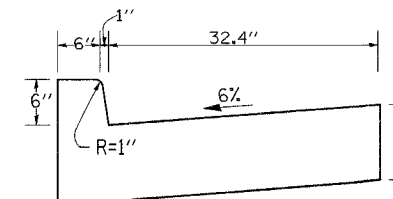

SECTION B-B

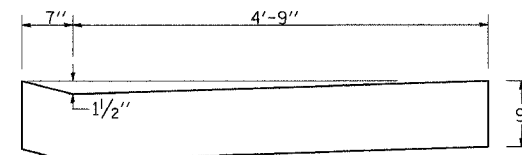

SECTION C-C

NOTES

- Class SI Concrete shall be used throughout.
- The Curb and Gutter Inlet will be paid for at the contract unit price per cubic yard for Class SI Concrete (OUTLETS).
- Joints shall be constructed in accordance with the requirements of Article 606.07 of the Standard Specifications.
- When curb and gutter is constructed adjacent to flexible pavement, a 1" expansion joint shall be installed at construction joints.

- QUANTITY -

Section A-A to C-C
 (1.23 Cu. Yds.)
 Class SI Concrete

PLOT DATE = Fri, Mar 14, 2008 10:08:58 AM
 FILE NAME = c:\projects\2008\301\301-0065.dgn
 PLOT SCALE = 1/8" = 1'-0"
 REFERENCE = #REF#