


F.A.P. RTE.	SECTION	COUNTY	TOTAL SHEETS	SHEET NO.
301	3HBR-2	WINNEBAGO	171	135
STA.		TO STA.		
FED. ROAD DIST. NO.	ILLINOIS	FED. AID PROJECT		

PAINING DETAILS


EXIT RAMP

NOTE: GORE HATCHING PLACED ONLY WHEN SCHEDULED IN TH PLANS

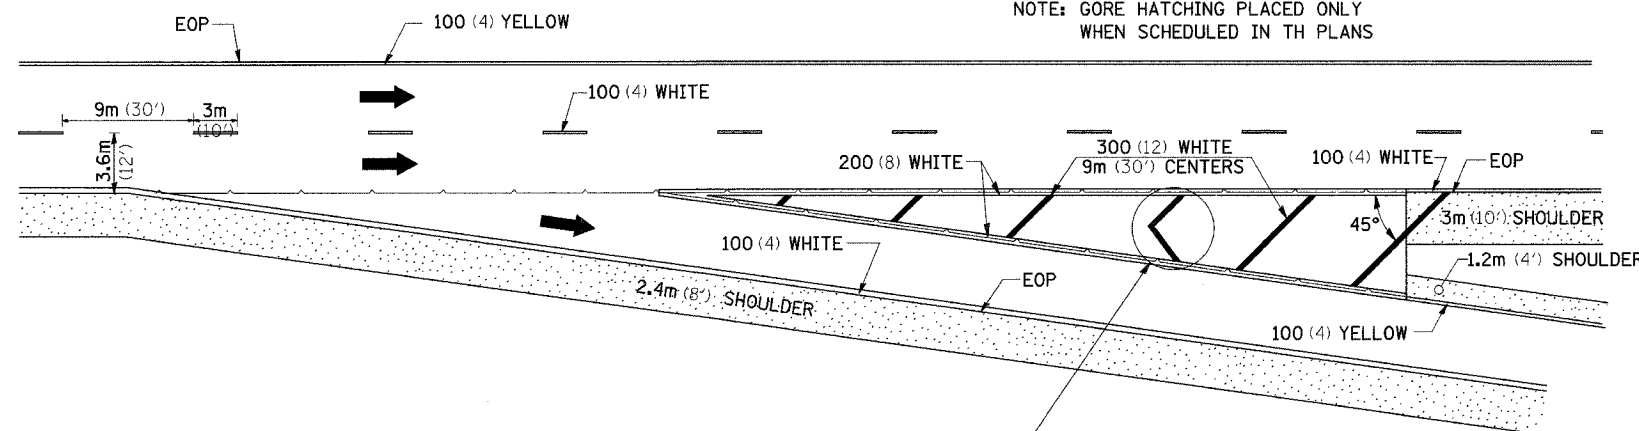


OPTIONAL METHOD FOR HIGH VOLUME OFF RAMP

ENTRANCE RAMP

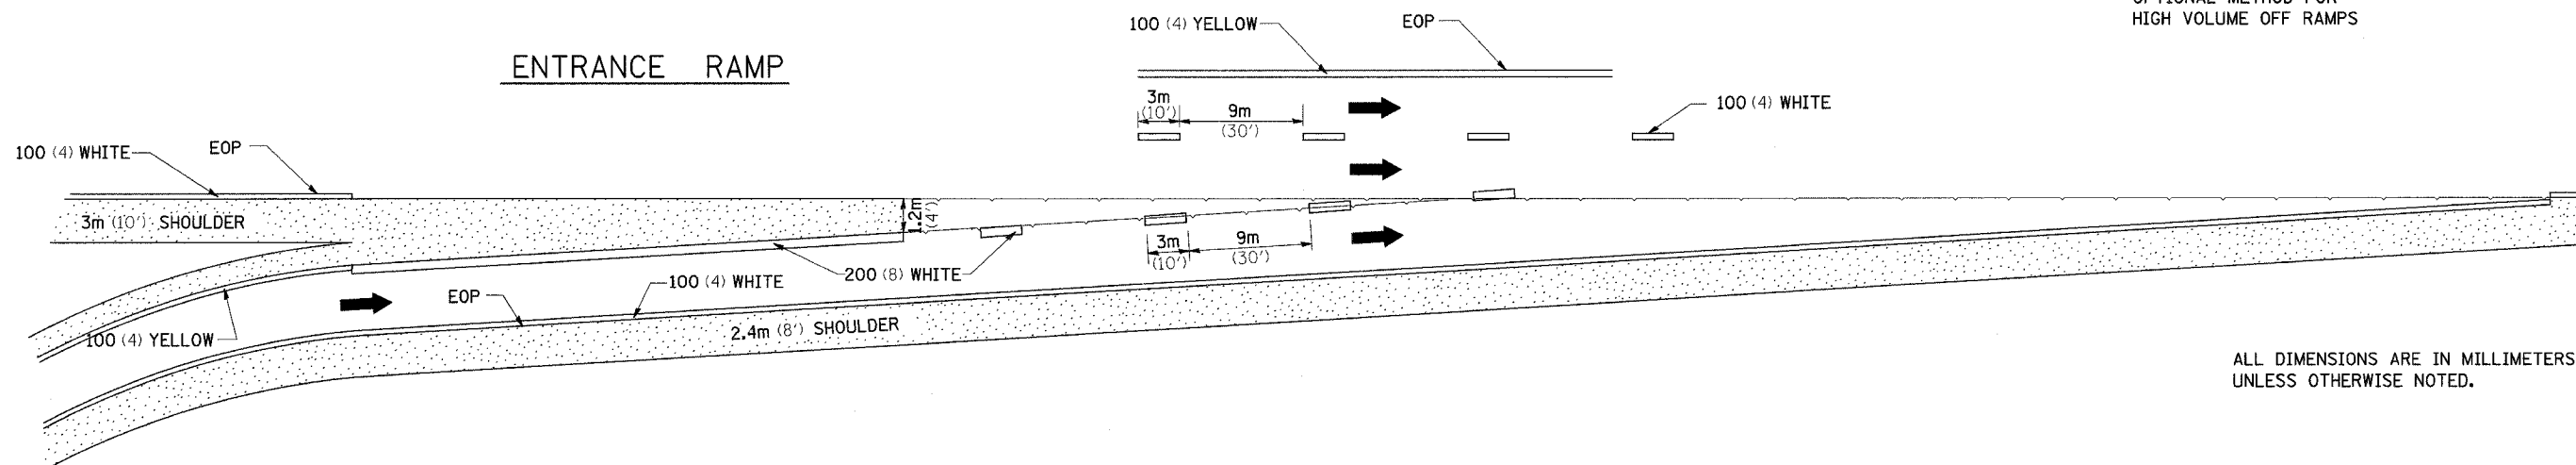

ALL DIMENSIONS ARE IN MILLIMETERS (INCHES) UNLESS OTHERWISE NOTED.

CLOVERLEAF

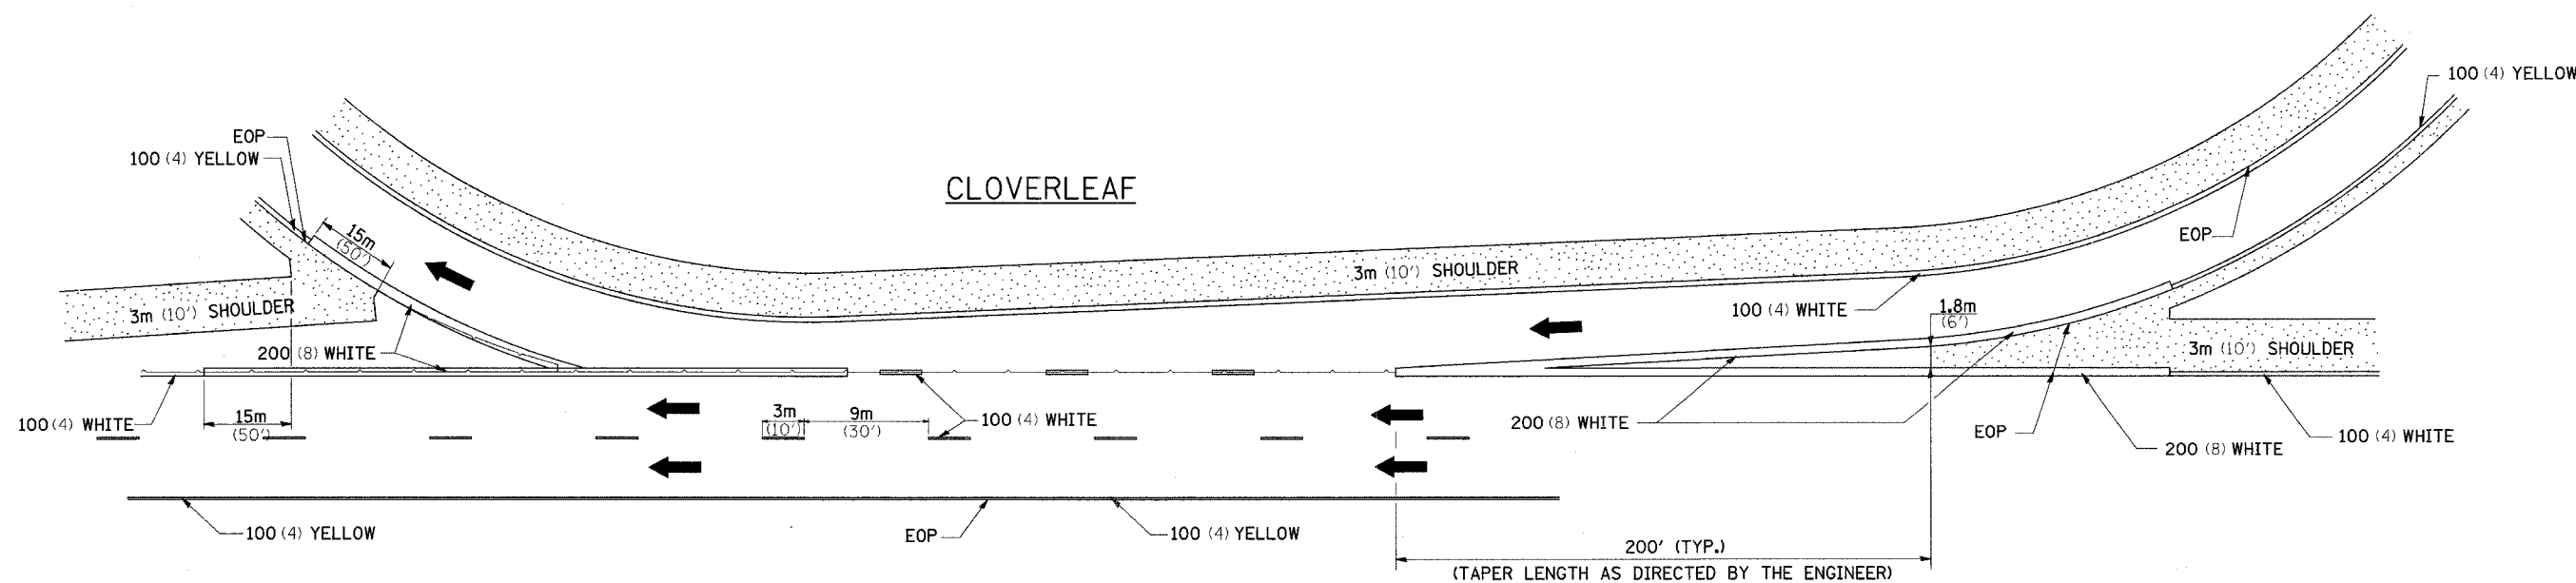

PLOT DATE = Fri, Mar 14, 2008 10:31:41 AM
 FILE NAME = c:\projects\64292\64292.dwg
 PLOT SCALE = 1/8" = 1' / IN.
 REFERENCE = REF#