


PLOT DATE = Thu Mar 13 14:38:37 2008
 FILE NAME = c:\pwworkspace\2008\2008\1463637.dwg
 USER NAME = jacob / jacob

ORIGINAL SURVEY PLOTTED
 SURVEY PLOTTED
 TEMPLATE AREAS CHECKED
 NO.

FINAL SURVEY PLOTTED
 SURVEY PLOTTED
 TEMPLATE AREAS CHECKED
 NO.

BY DATE

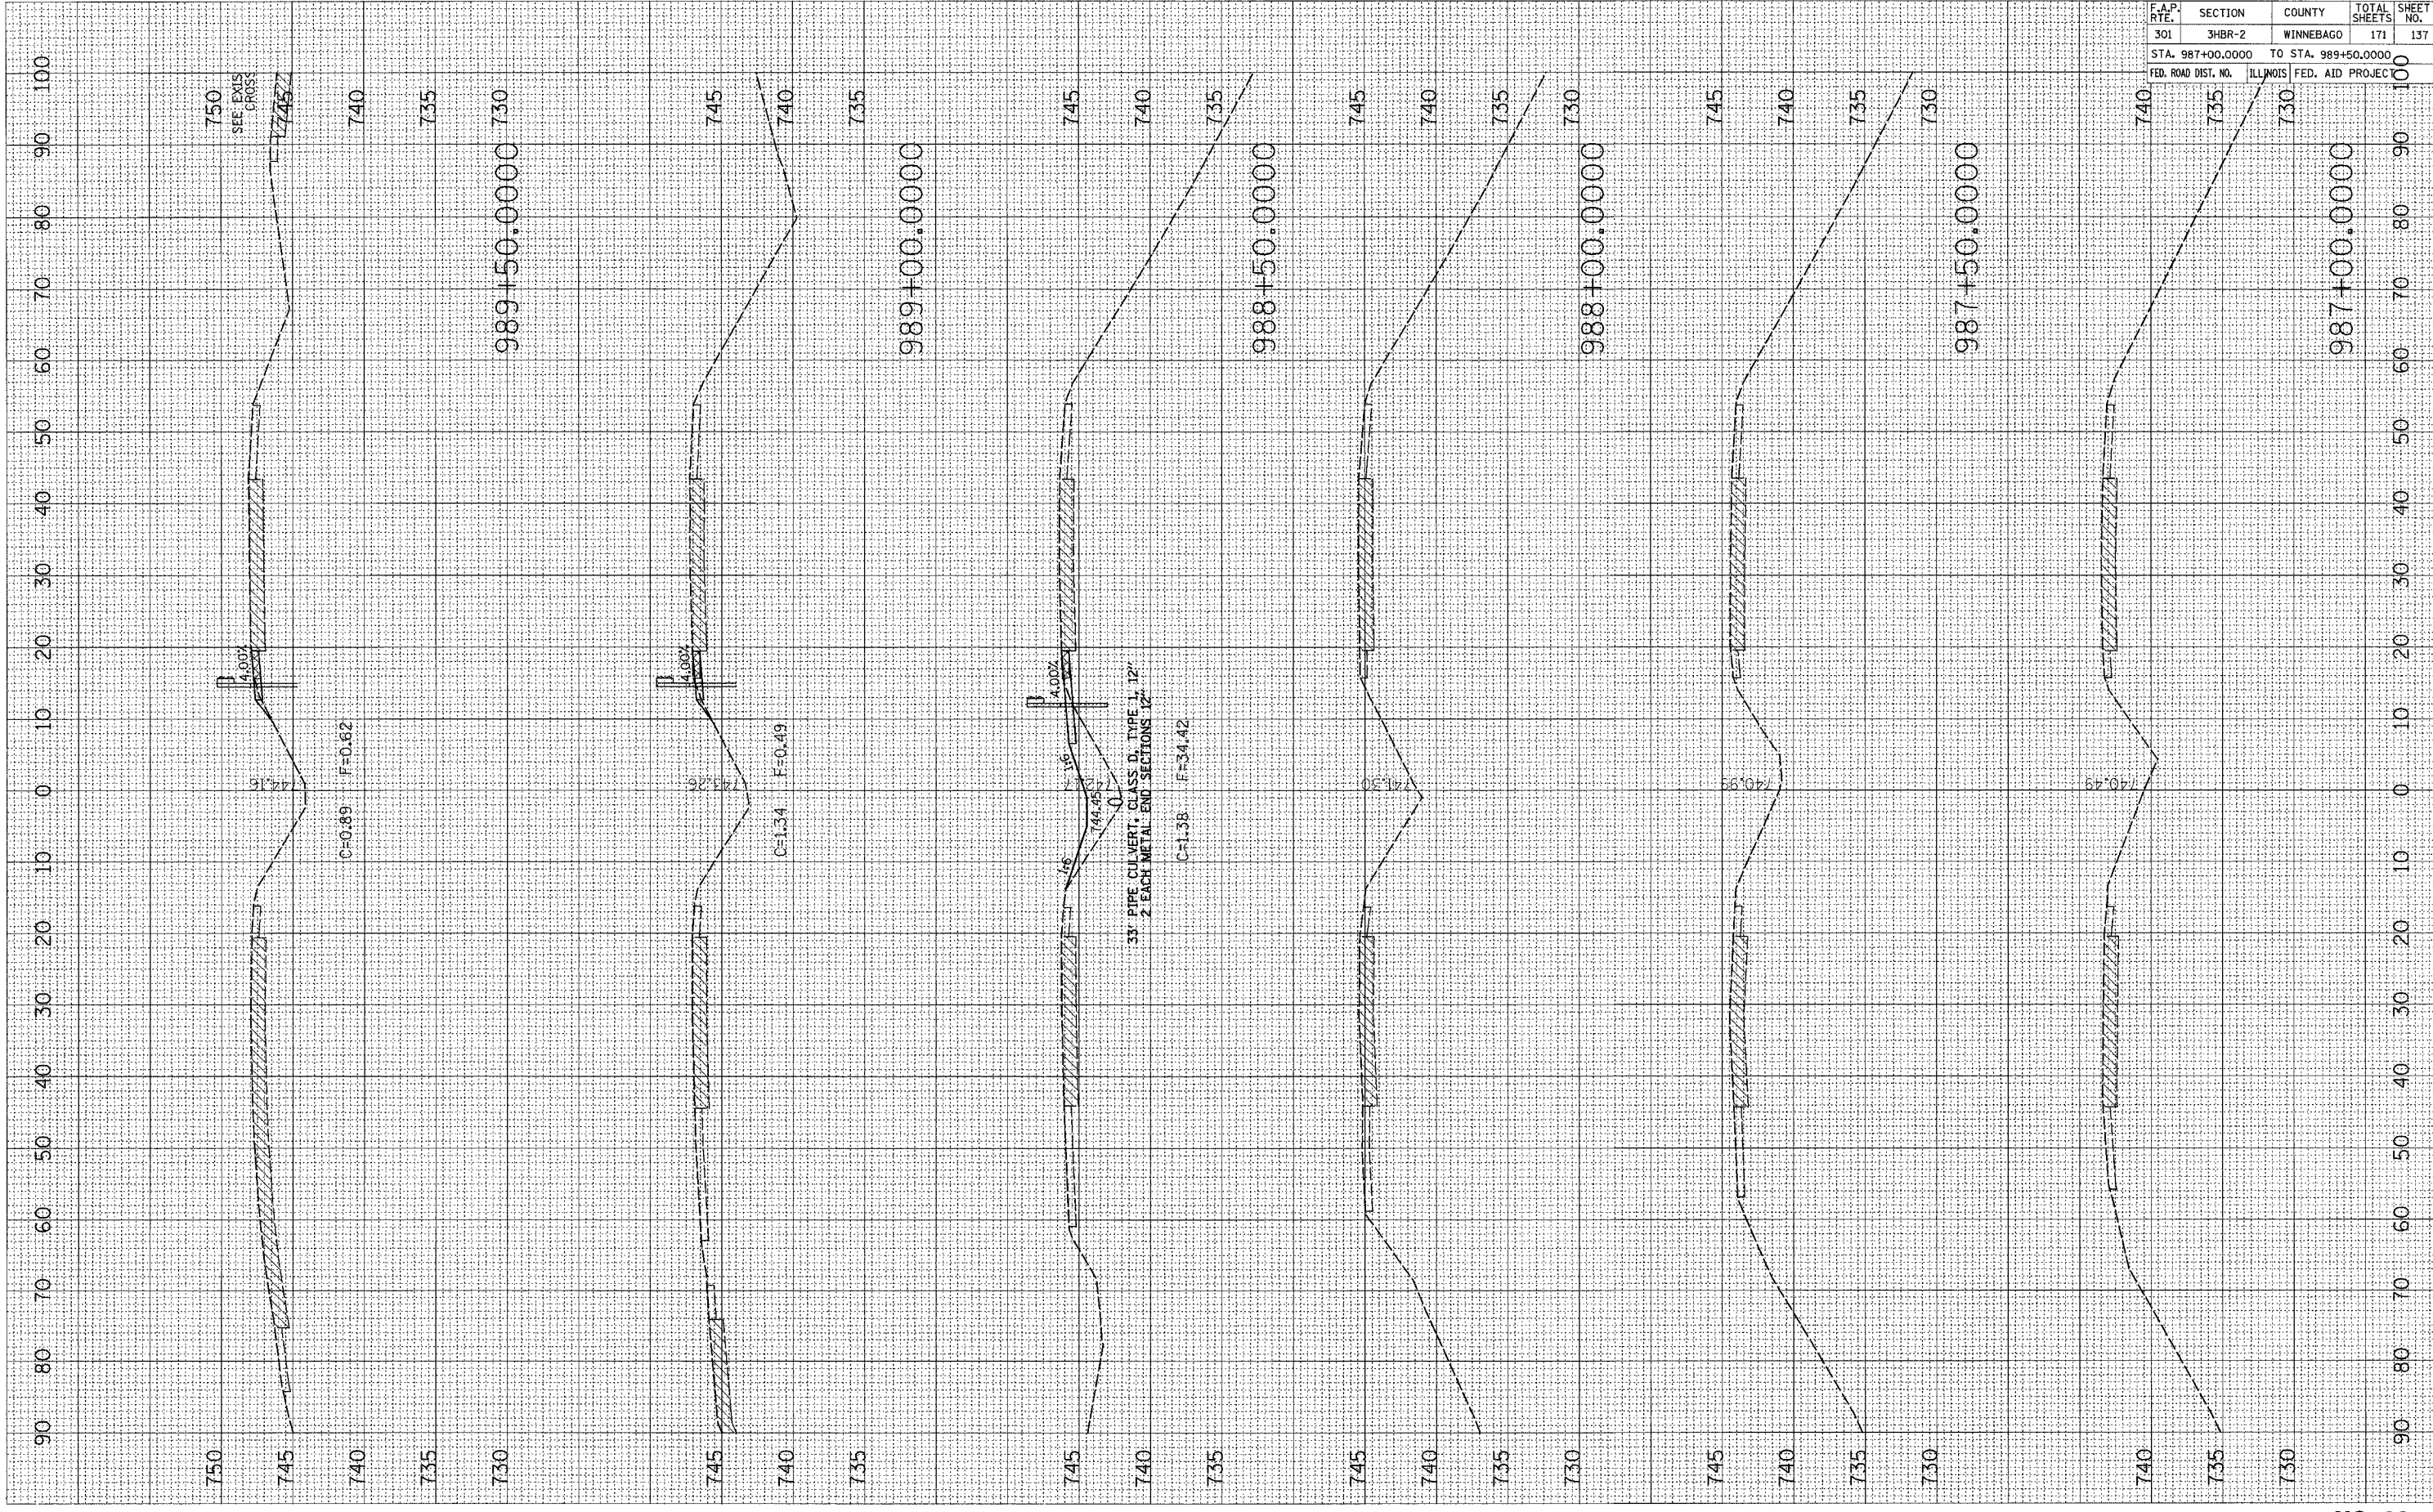

CONTRACT NO. 64292				
F.A.P. RTE.	SECTION	COUNTY	TOTAL SHEETS	SHEET NO.
301	3HBR-2	WINNEBAGO	171	137
STA. 987+00.0000		TO STA. 989+50.0000		
FED. ROAD DIST. NO.	ILLINOIS	FED. AID PROJECT	100	