


PLOT DATE = Thu Mar 13 14:58:37 2008  
 FILE NAME = c:\proje\stn\20080313\4925296.mxd  
 PLOT SCALE = 10:80000  
 USER NAME = goward

| ORIGINAL SURVEY | CHECKED | DATE |
|-----------------|---------|------|
| NO.             |         |      |
| AREAS CHECKED   |         |      |
| NO.             |         |      |
| AREAS CHECKED   |         |      |

| FINAL SURVEY  | CHECKED | DATE |
|---------------|---------|------|
| NO.           |         |      |
| AREAS CHECKED |         |      |
| NO.           |         |      |
| AREAS CHECKED |         |      |

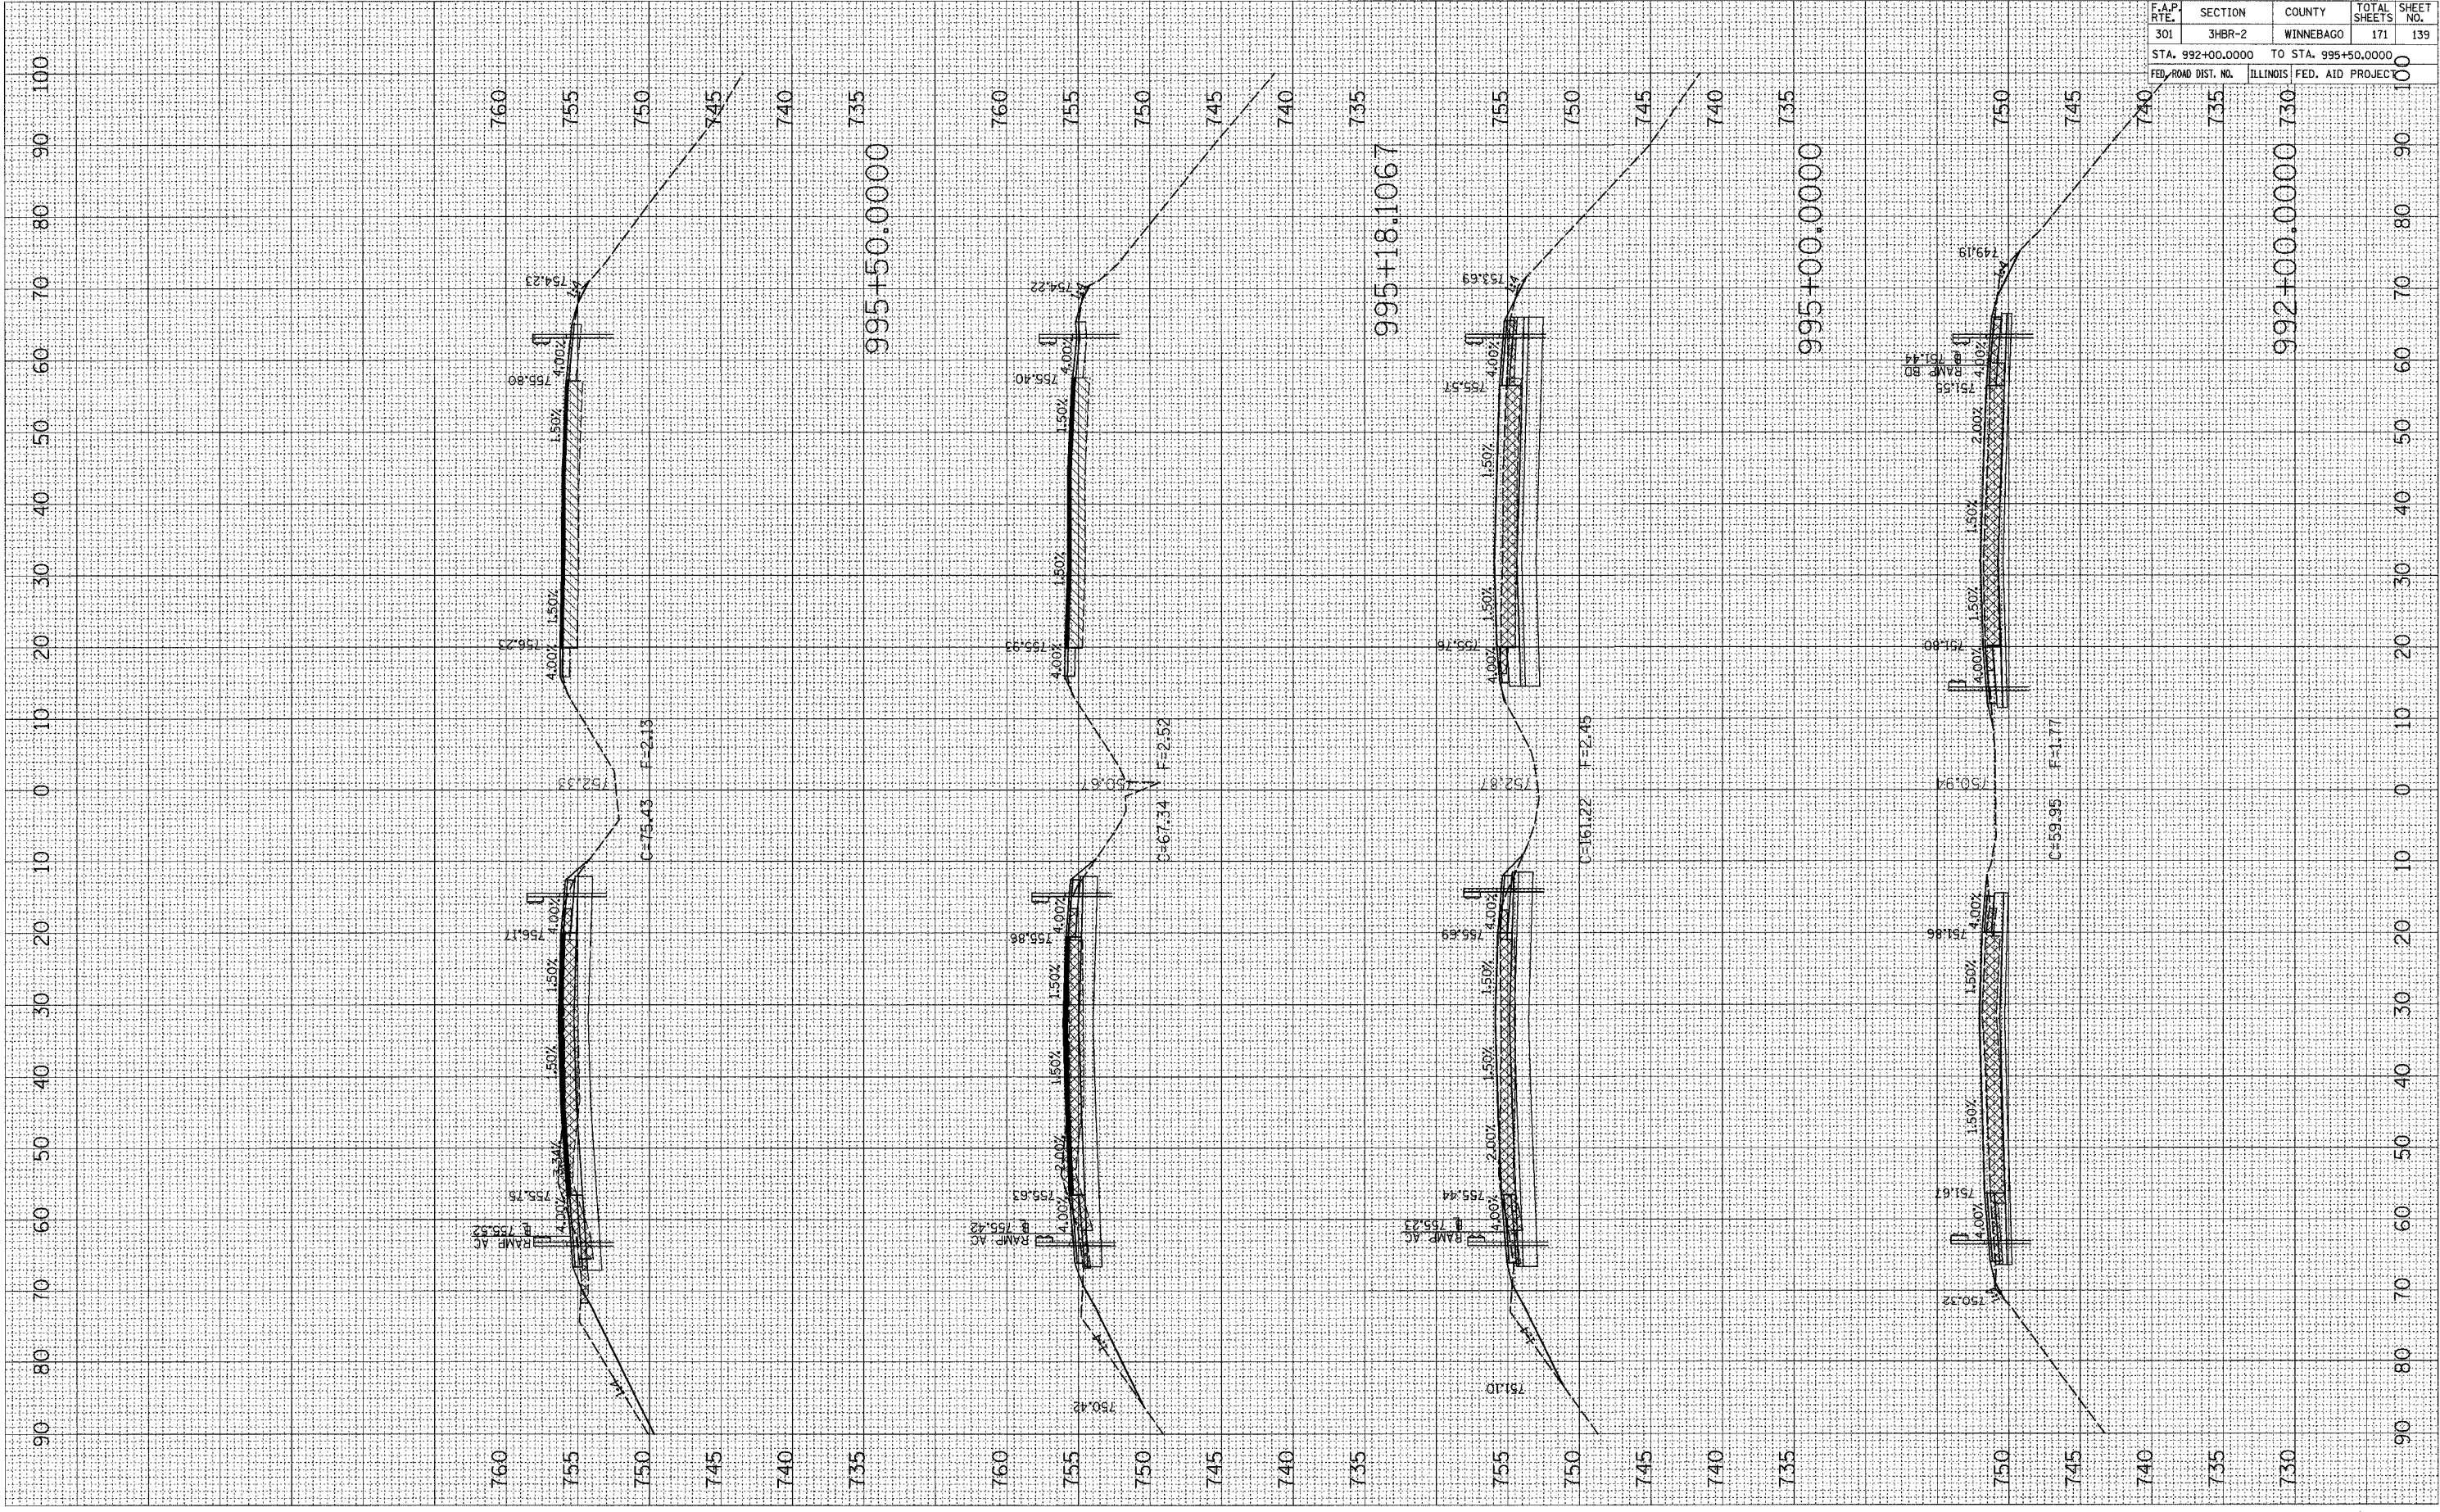

| CONTRACT NO. 64292  |         |                           |                 |
|---------------------|---------|---------------------------|-----------------|
| F.A.P. RTE.         | SECTION | COUNTY                    | TOTAL SHEET NO. |
| 301                 | 3HR-2   | WINNEBAGO                 | 171 139         |
| STA. 992+00.0000    |         | TO STA. 995+50.0000       |                 |
| FED. ROAD DIST. NO. |         | ILLINOIS FED. AID PROJECT |                 |