


PLOT DATE = Thu Mar 13 14:35:37 2008
 FILE NAME = c:\proj\p08\p08239\dr3288.mxd
 USER NAME = dward

ORIGINAL SURVEY PLOTTED
 NOTE BOOK AREAS CHECKED

FINL SURVEY PLOTTED
 NOTE BOOK AREAS CHECKED

BY DATE

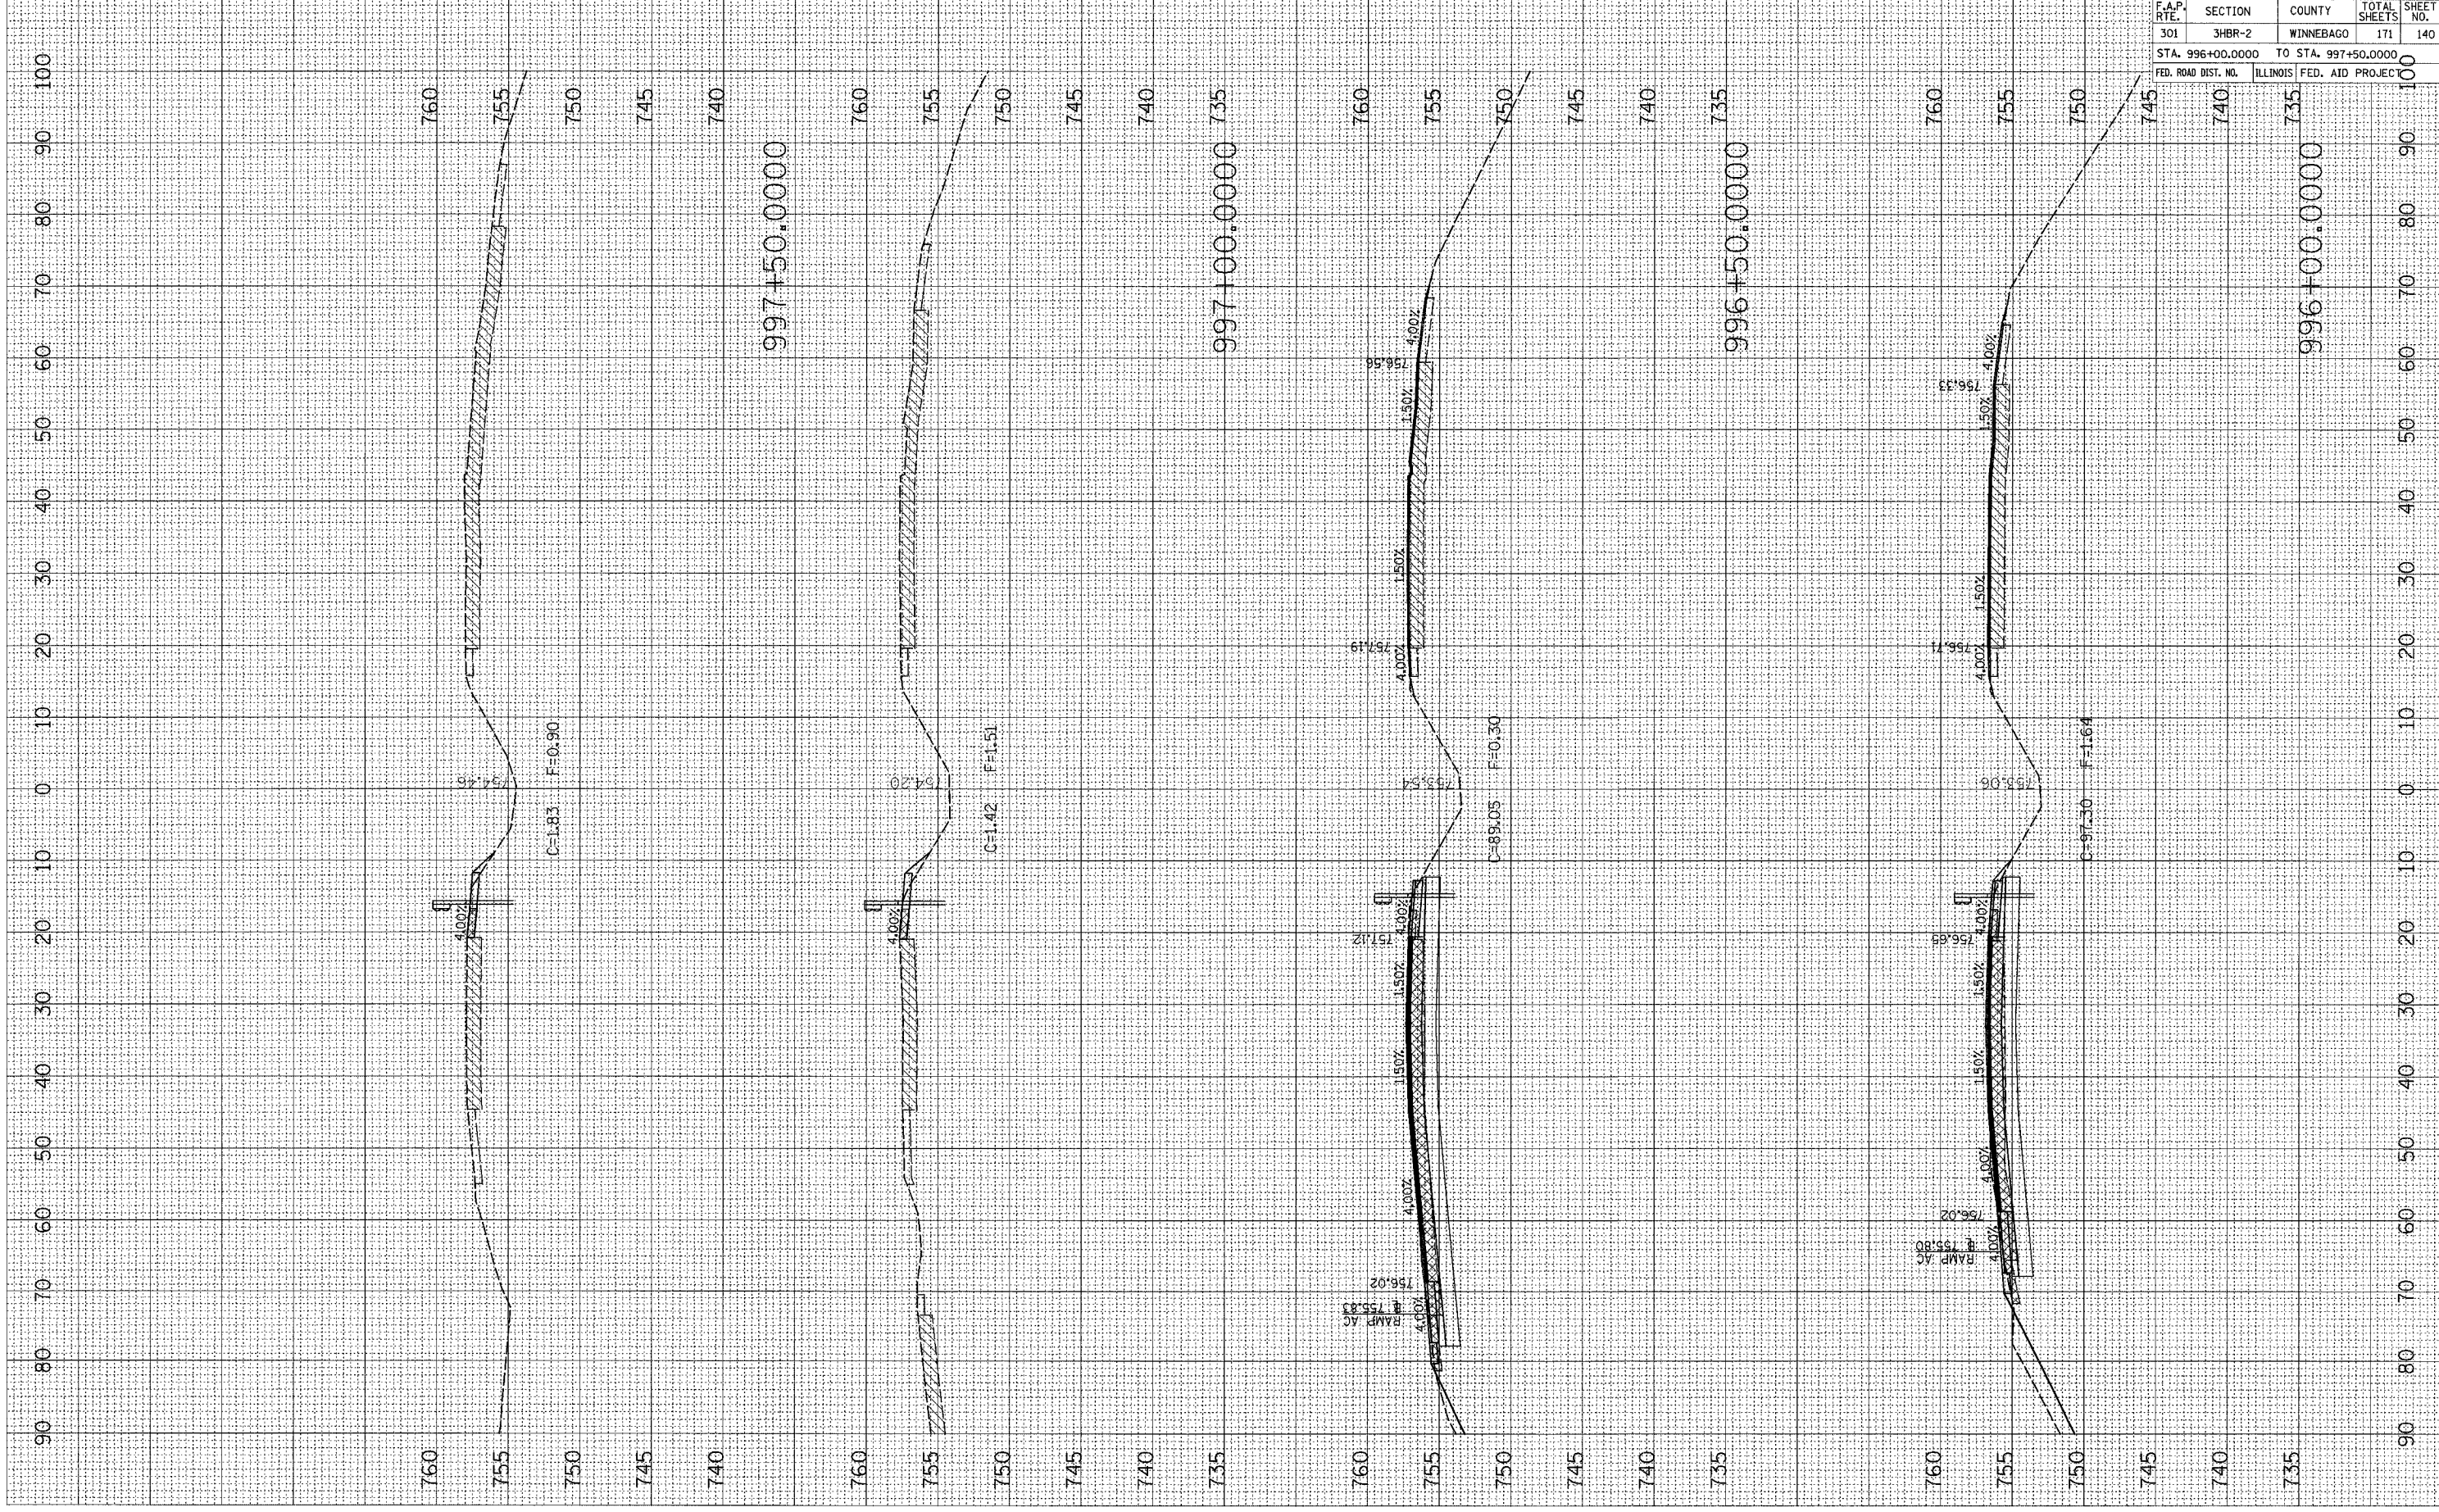

F.A.P. RTE.	SECTION	COUNTY	TOTAL SHEETS	SHEET NO.
301	3HBR-2	WINNEBAGO	171	140
STA. 996+00.0000		TO STA. 997+50.0000		100
FED. ROAD DIST. NO.		ILLINOIS	FED. AID PROJECT	