


PLOT DATE = Thu Mar 13 14:36:38 2008
 FILE NAME = c:\pcc\pcc\p2002\p2002\p2002.dwg
 USER NAME = jgordon

| | | |
|-----------------|----|------|
| ORIGINAL SURVEY | BY | DATE |
| SURVEY PLOTTED | | |
| NOTE BOOK | | |
| AREAS CHECKED | | |
| NO. | | |

| | | |
|----------------|----|------|
| FINAL SURVEY | BY | DATE |
| SURVEY PLOTTED | | |
| NOTE BOOK | | |
| AREAS CHECKED | | |
| NO. | | |

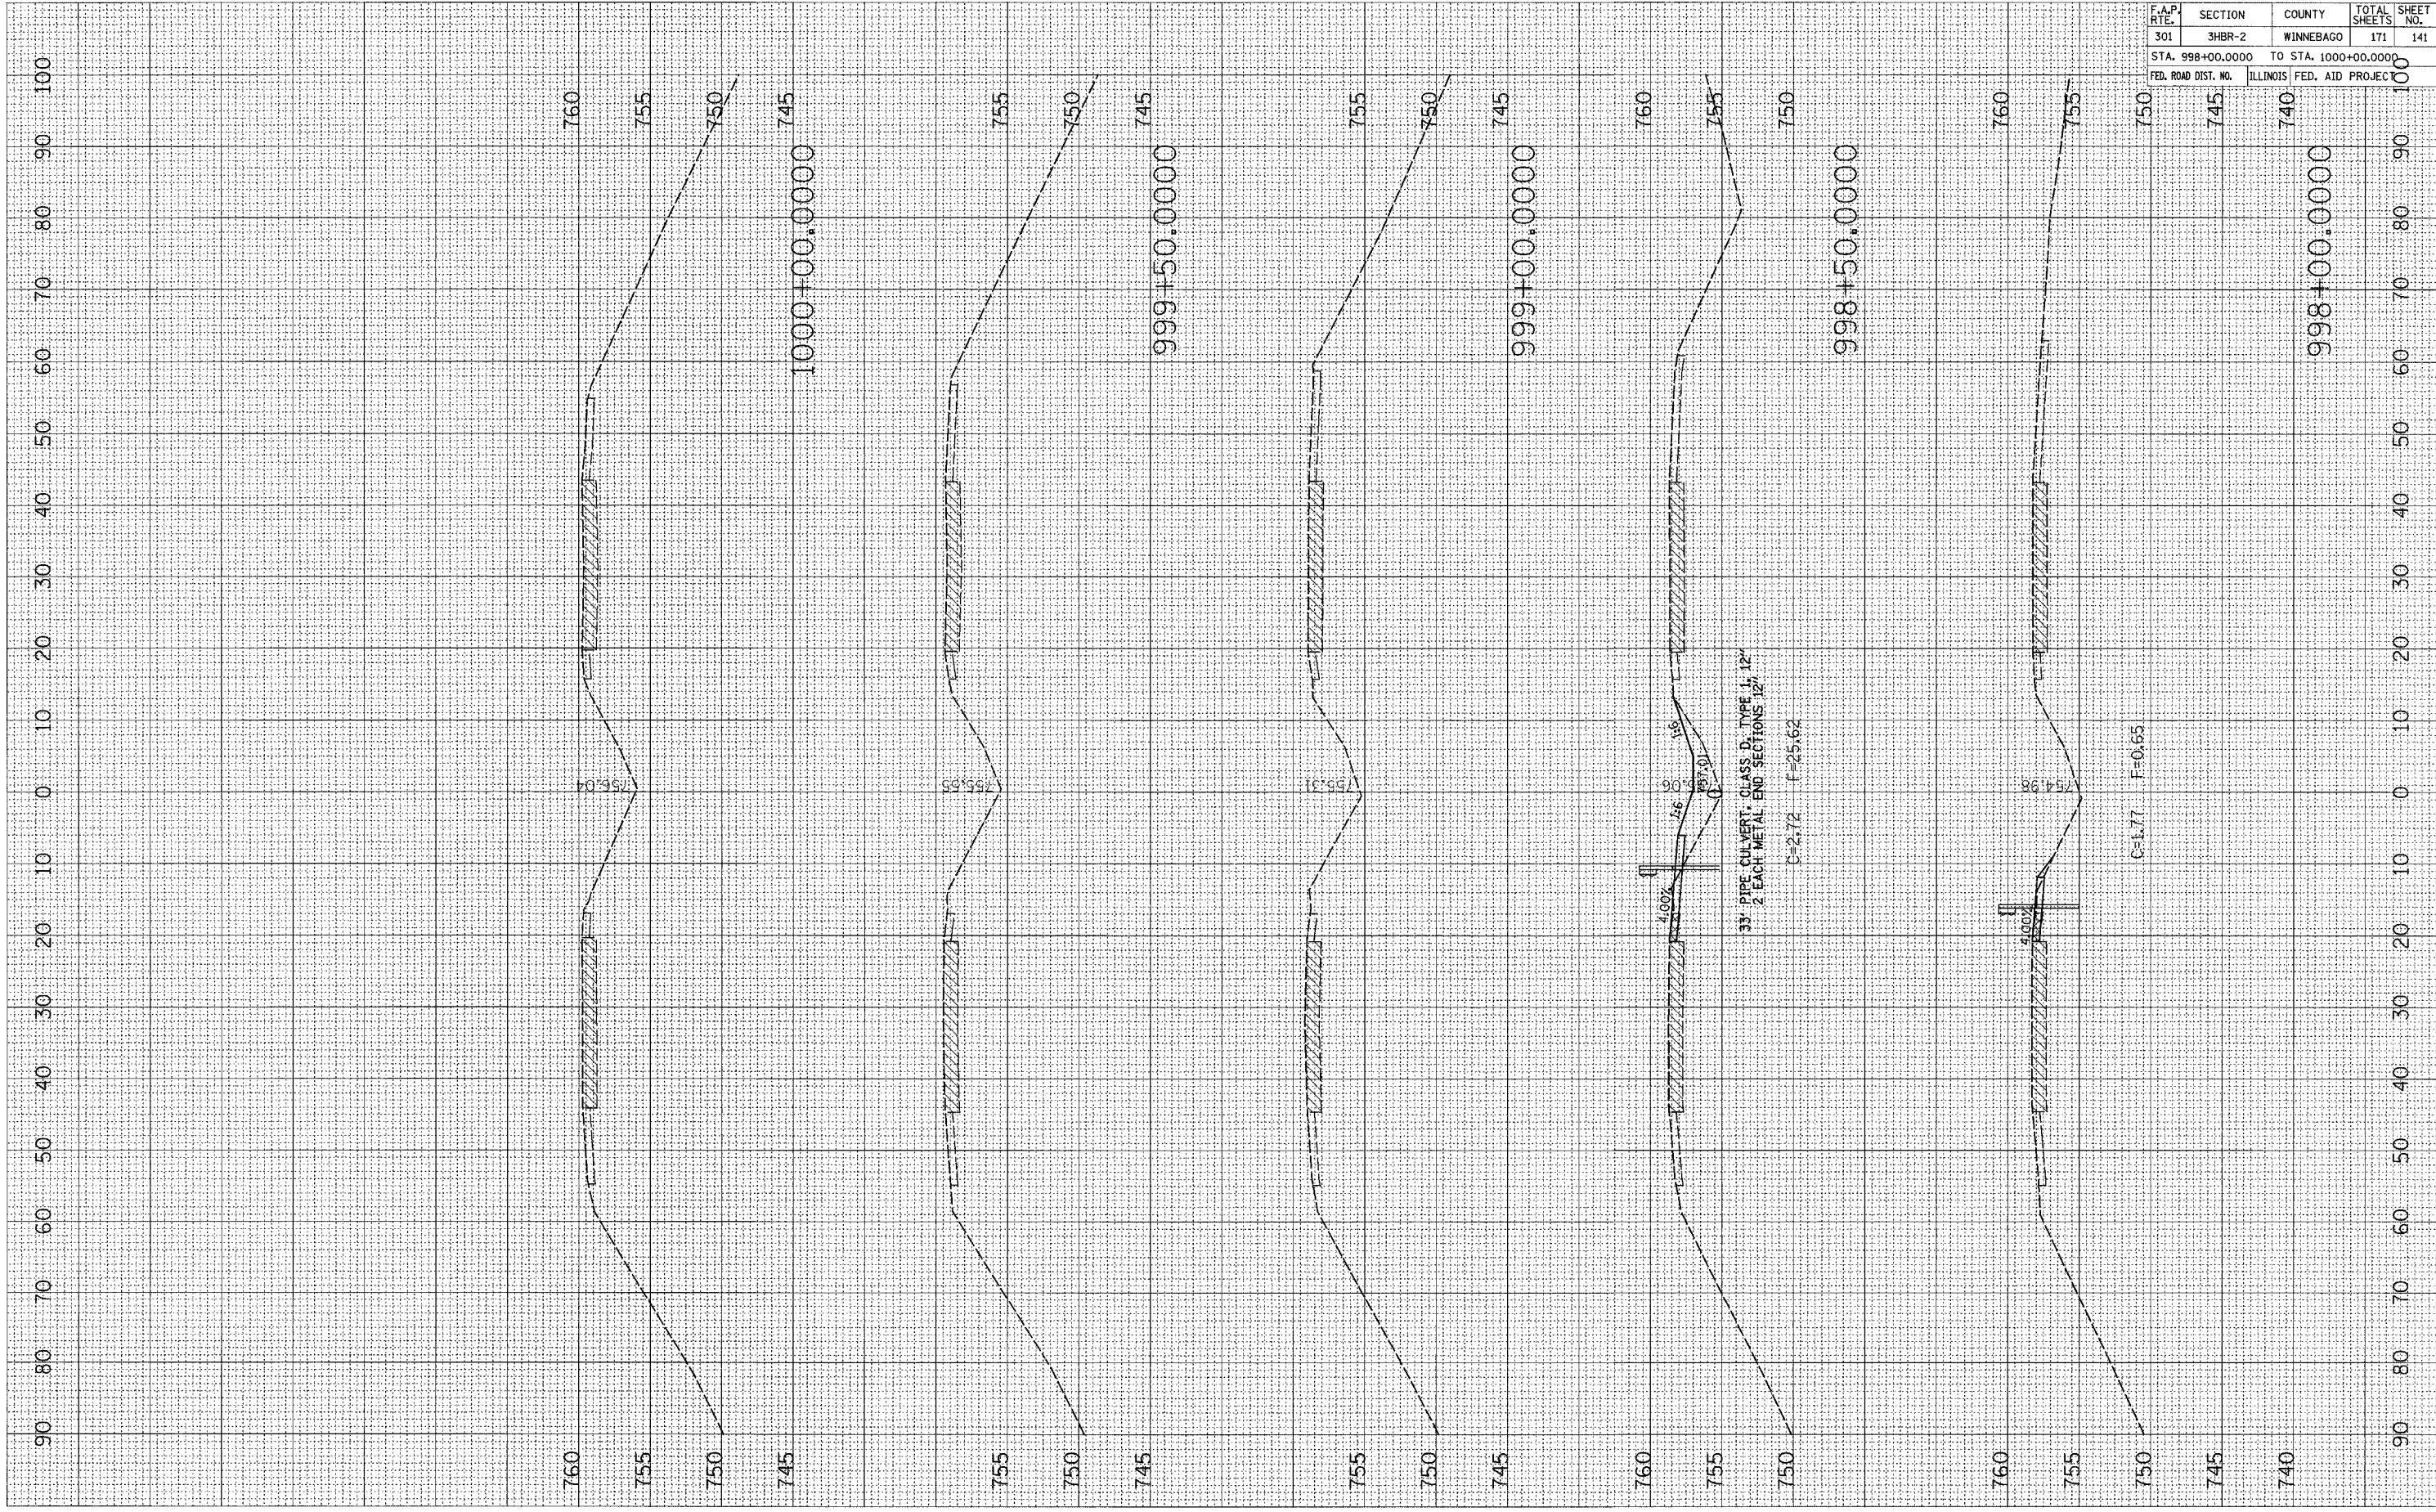

| | | | |
|---------------------|----------|----------------------|-----------------|
| CONTRACT NO. 64292 | | | |
| F.A.P. RTE. | SECTION | COUNTY | TOTAL SHEET NO. |
| 301 | 3HBR-2 | WINNEBAGO | 171 |
| STA. 998+00.0000 | | TO STA. 1000+00.0000 | |
| FED. ROAD DIST. NO. | ILLINOIS | FED. AID PROJECT | 100 |