


PLOT DATE = Thu Nov 13 14:49:43 2008
 FILE NAME = c:\proj\proj\245\24510000\24510000.dwg
 USER NAME = jgordon

ORIGINAL SURVEY	BY	DATE
CHECKED		
PLOTTED		
TEMPLATE		
AREAS CHECKED		
NO.		

FINAL SURVEY	BY	DATE
CHECKED		
PLOTTED		
TEMPLATE		
AREAS CHECKED		
NO.		

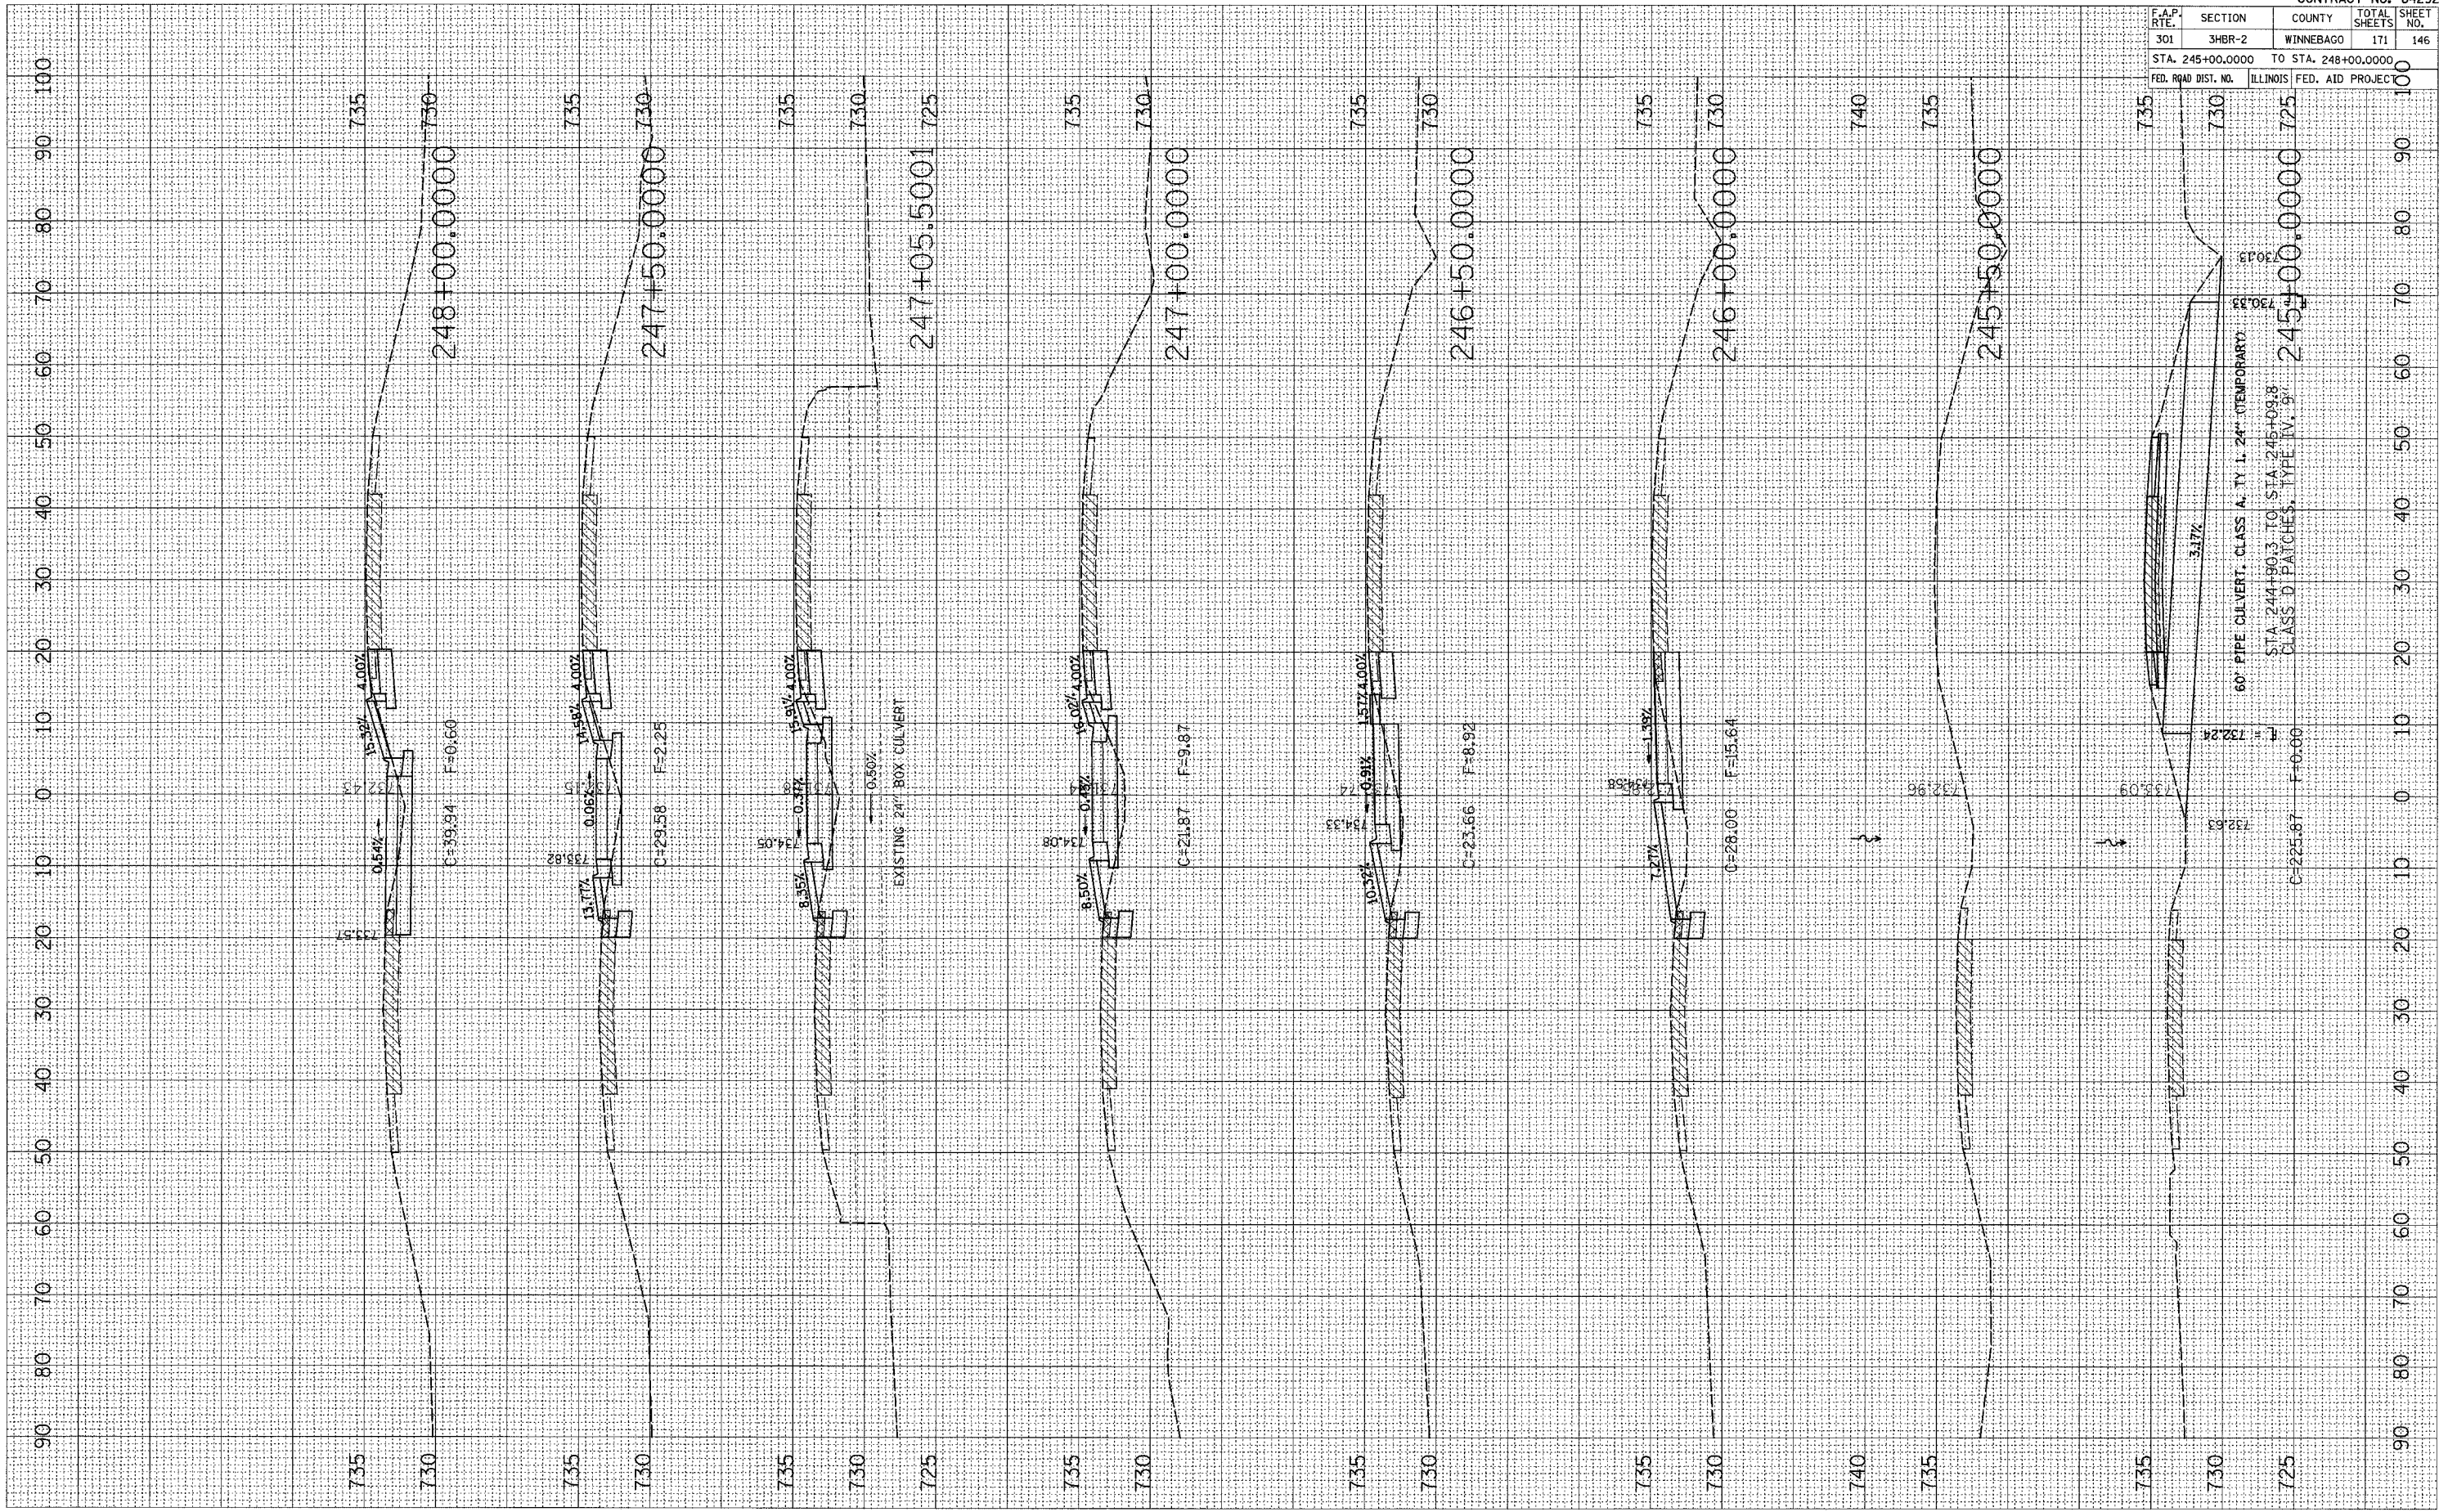

F.A.P. RTE.	SECTION	COUNTY	TOTAL SHEETS	SHEET NO.
301	3HBR-2	WINNEBAGO	171	146
STA. 245+00.0000		TO STA. 248+00.0000		100
FED. ROAD DIST. NO.	ILLINOIS FED. AID PROJECT		100	

CONTRACT NO. 64292