


PLOT DATE = Thu Mar 13 14:49:49 2008  
 FILE NAME = c:\pca\projects\083298\083298.dwg  
 PLOT SCALE = 10.0000 / 1" / IN.  
 USER NAME = gwood

ORIGINAL SURVEY PLOTTED AREAS CHECKED  
 NO.

FINAL SURVEY PLOTTED AREAS CHECKED  
 NO.

BY DATE

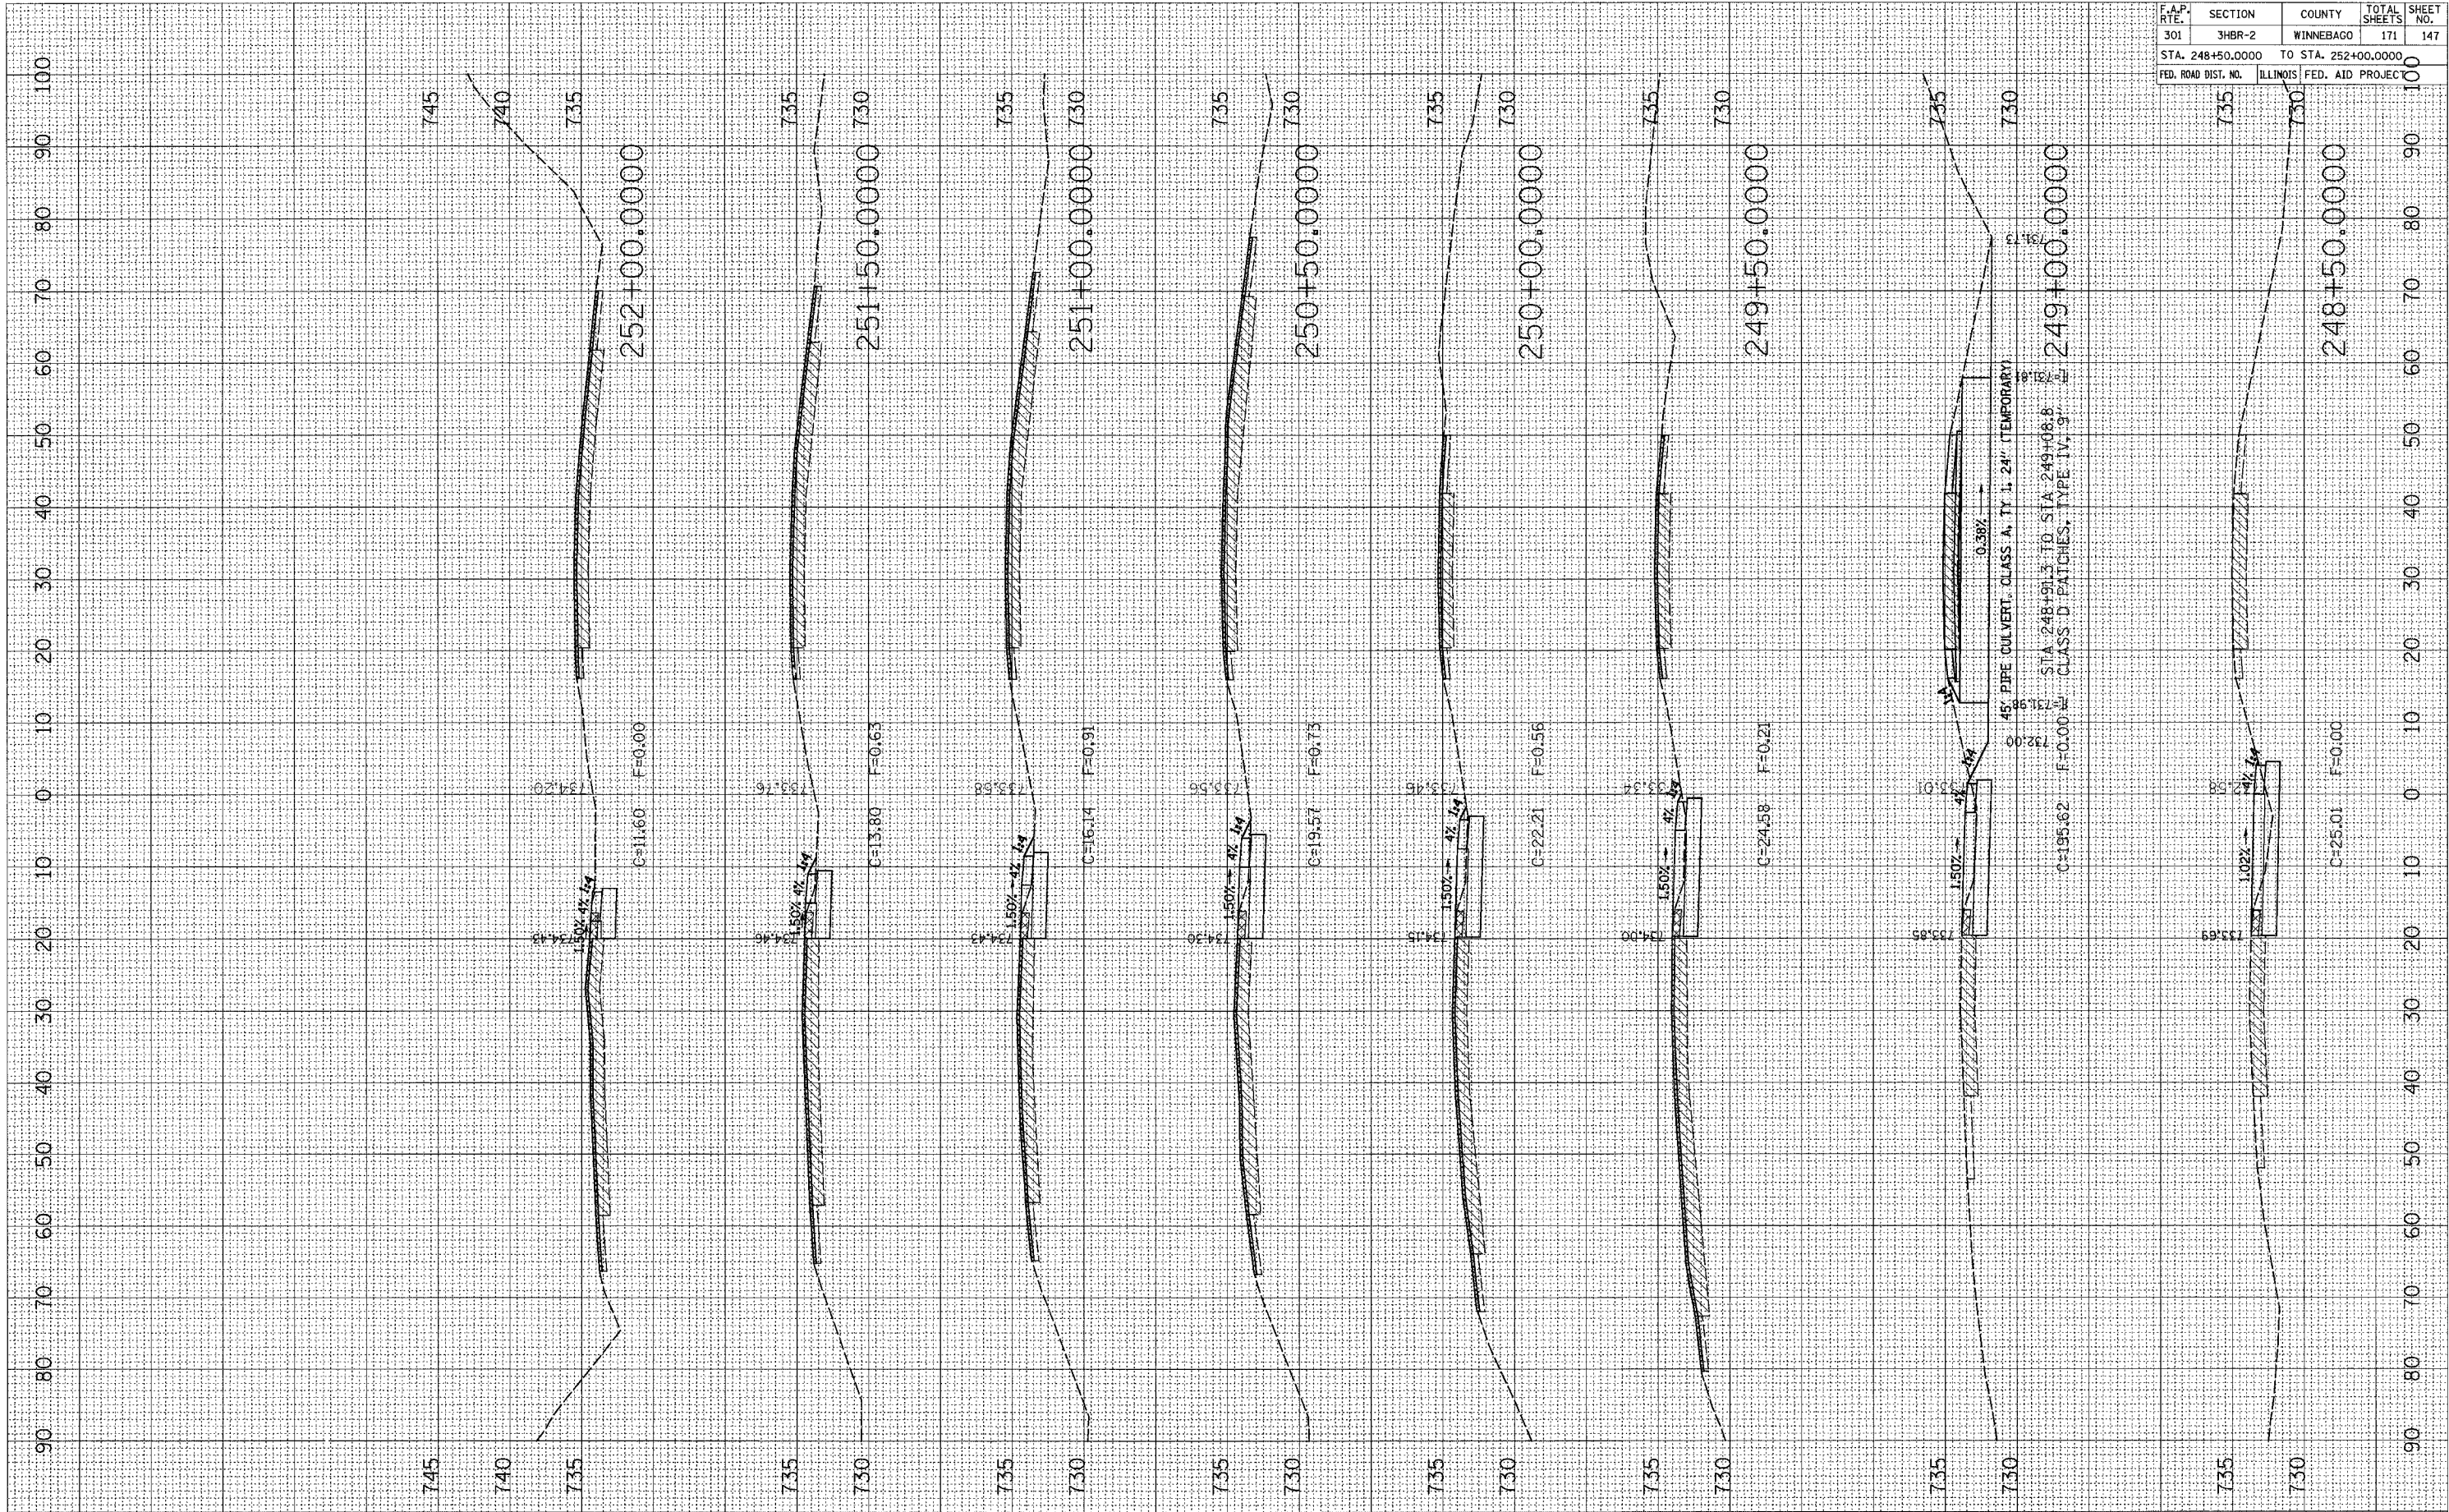

F.A.P. RTE.	SECTION	COUNTY	TOTAL SHEETS	SHEET NO.
301	3HBR-2	WINNEBAGO	171	147
STA. 248+50.0000		TO STA. 252+00.0000		
FED. ROAD DIST. NO.		ILLINOIS	FED. AID PROJECT	

STAGE 1 X-SECTIONS FOR IL 251