


PLOT DATE = Thu Mar 13 14:49:49 2008
 FILE NAME = c:\p\projects\0803298\0803298.dwg
 PLOT SCALE = 10.0000 / 1" / JLN
 USER NAME = Gmadd

ORIGINAL SURVEY PLOTTED
 SURVEY PLOTTED
 TEMPLATE AREAS CHECKED
 NO.

FINAL SURVEY PLOTTED
 SURVEY PLOTTED
 TEMPLATE AREAS CHECKED
 NO.

BY _____

DATE _____

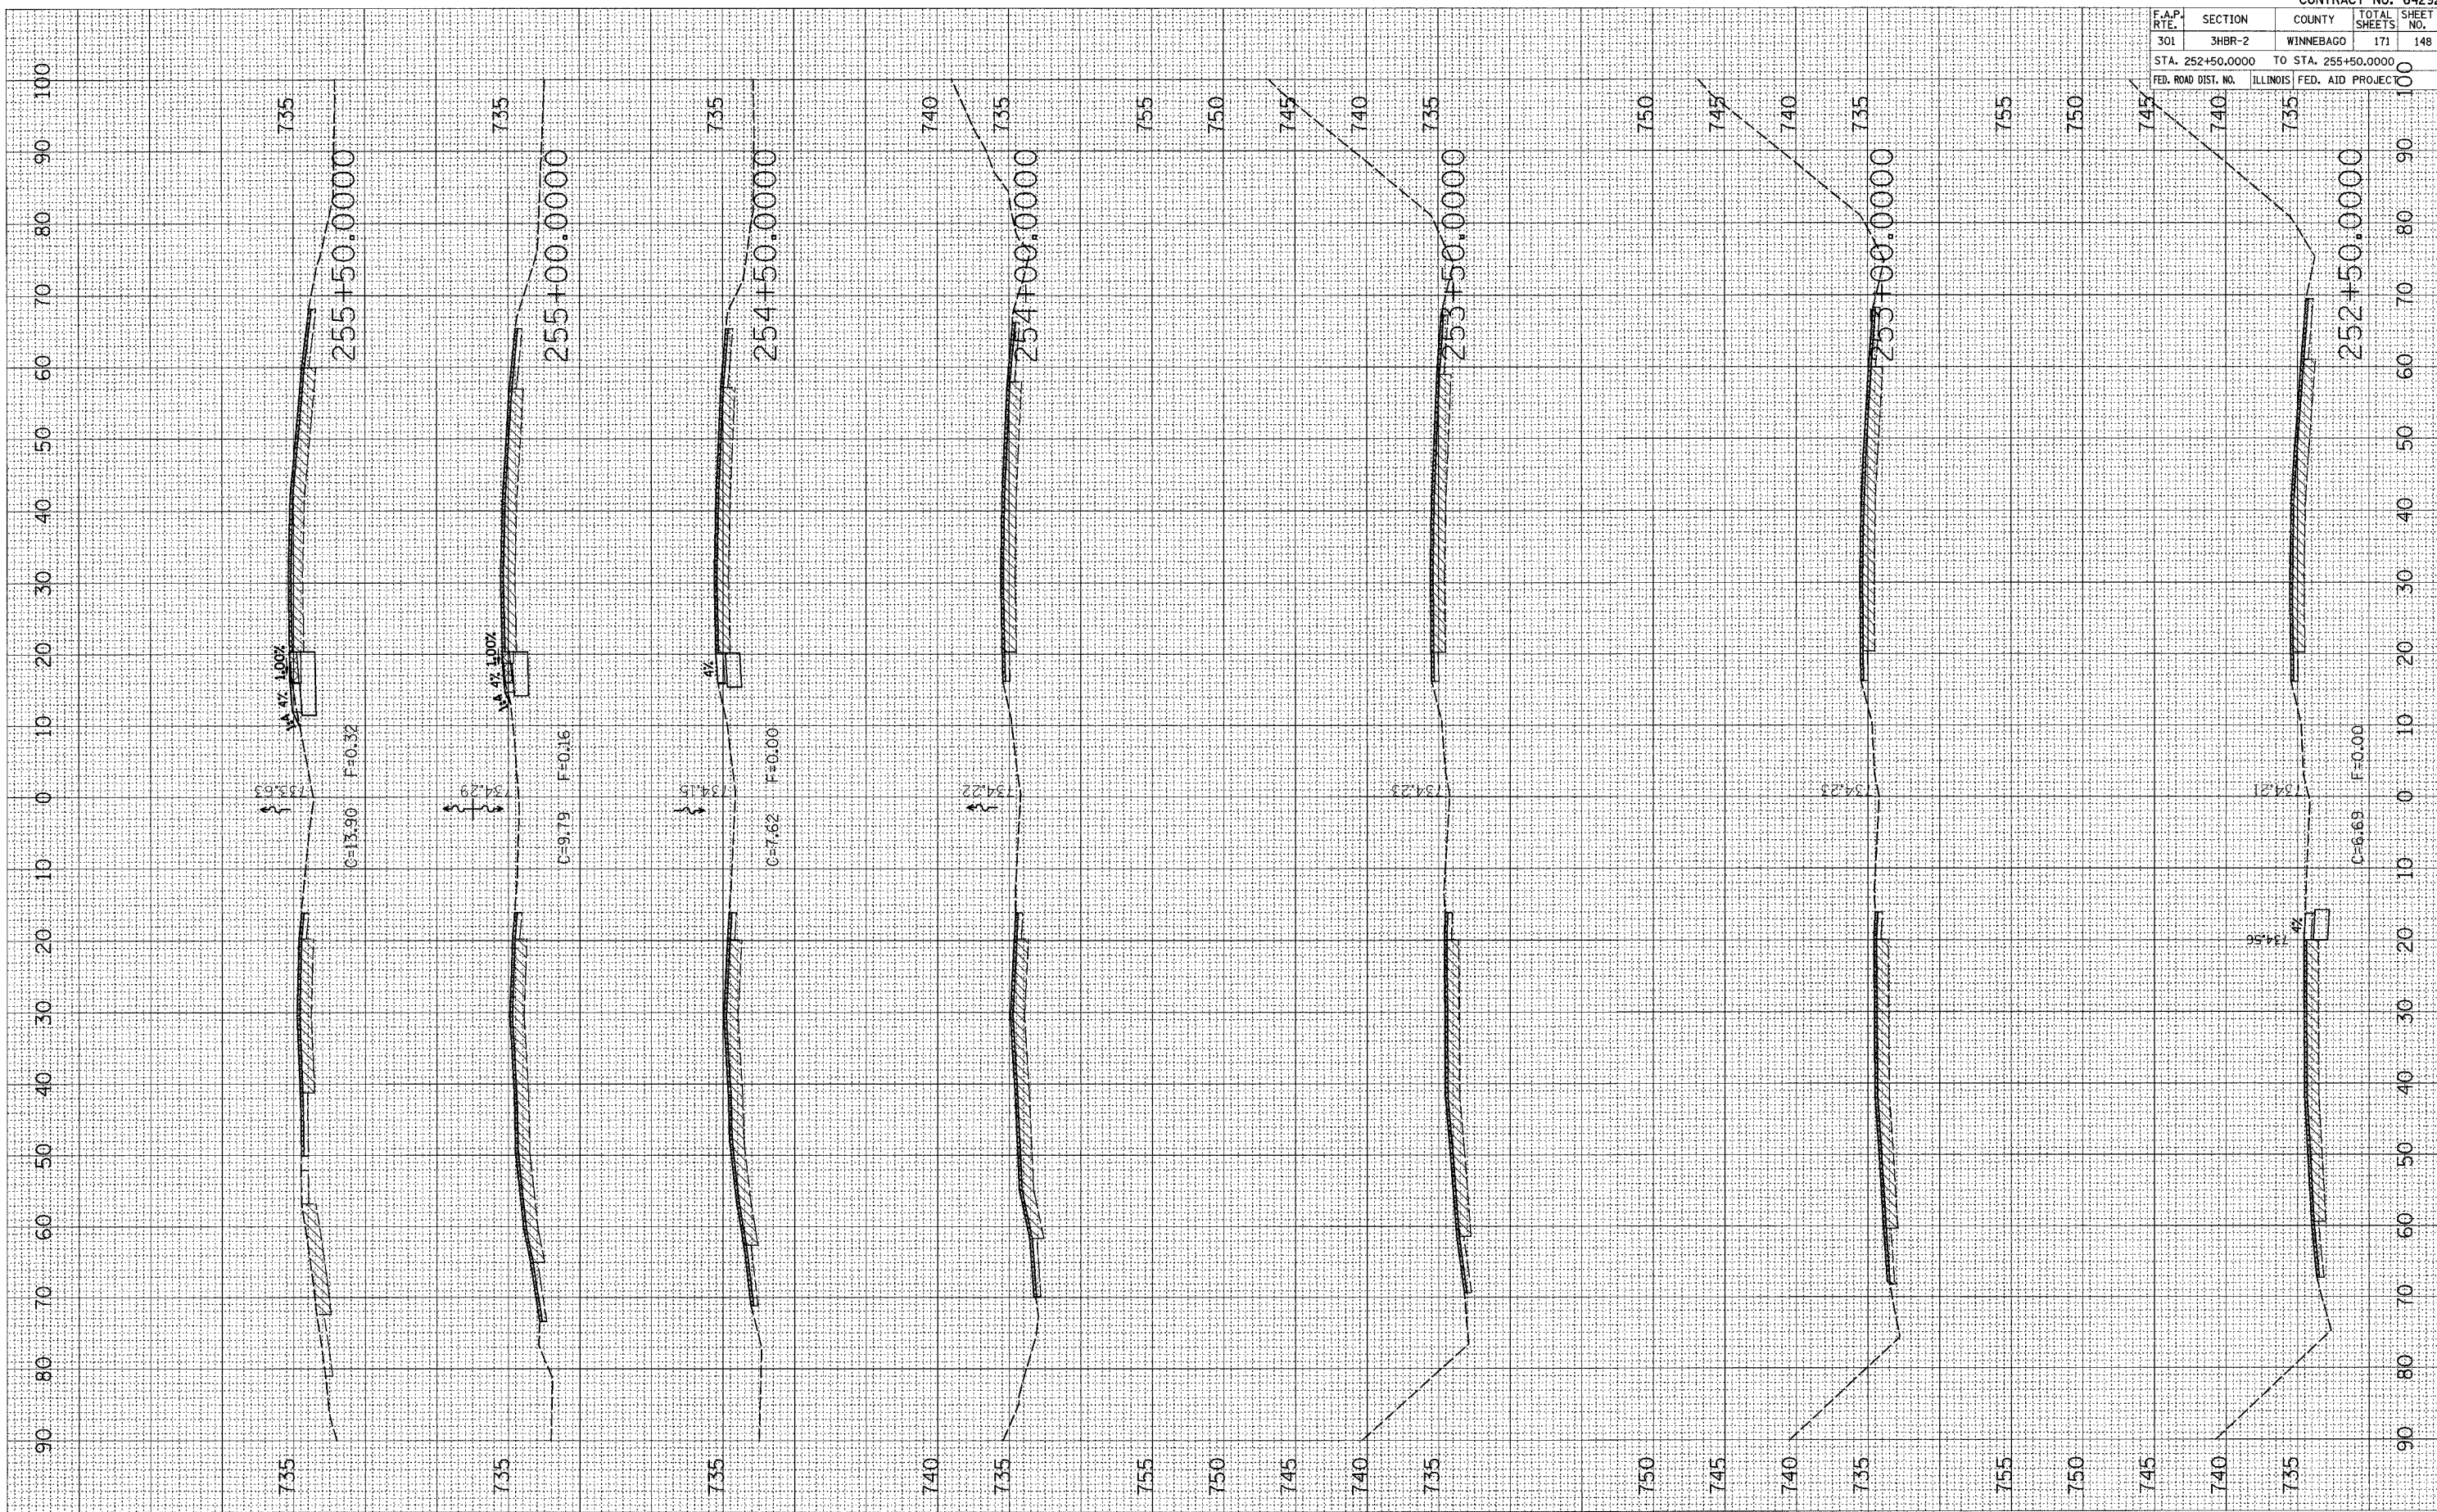

F.A.P. RTE.	SECTION	COUNTY	TOTAL SHEETS	SHEET NO.
301	3HR-2	WINNEBAGO	171	148
STA. 252+50.0000		TO STA. 255+50.0000		
FED. ROAD DIST. NO.		ILLINOIS FED. AID PROJECT		100

CONTRACT NO. 64292