


PLOT DATE = Thu Mar 13 14:45:49 2008
FILE NAME = c:\projects\259\2591.dwg
USER NAME = jg

ORIGINAL SURVEY
COURSED
PLOTTED
TEMPLATE
AREAS CHECKED

FINAL SURVEY
COURSED
PLOTTED
TEMPLATE
AREAS CHECKED

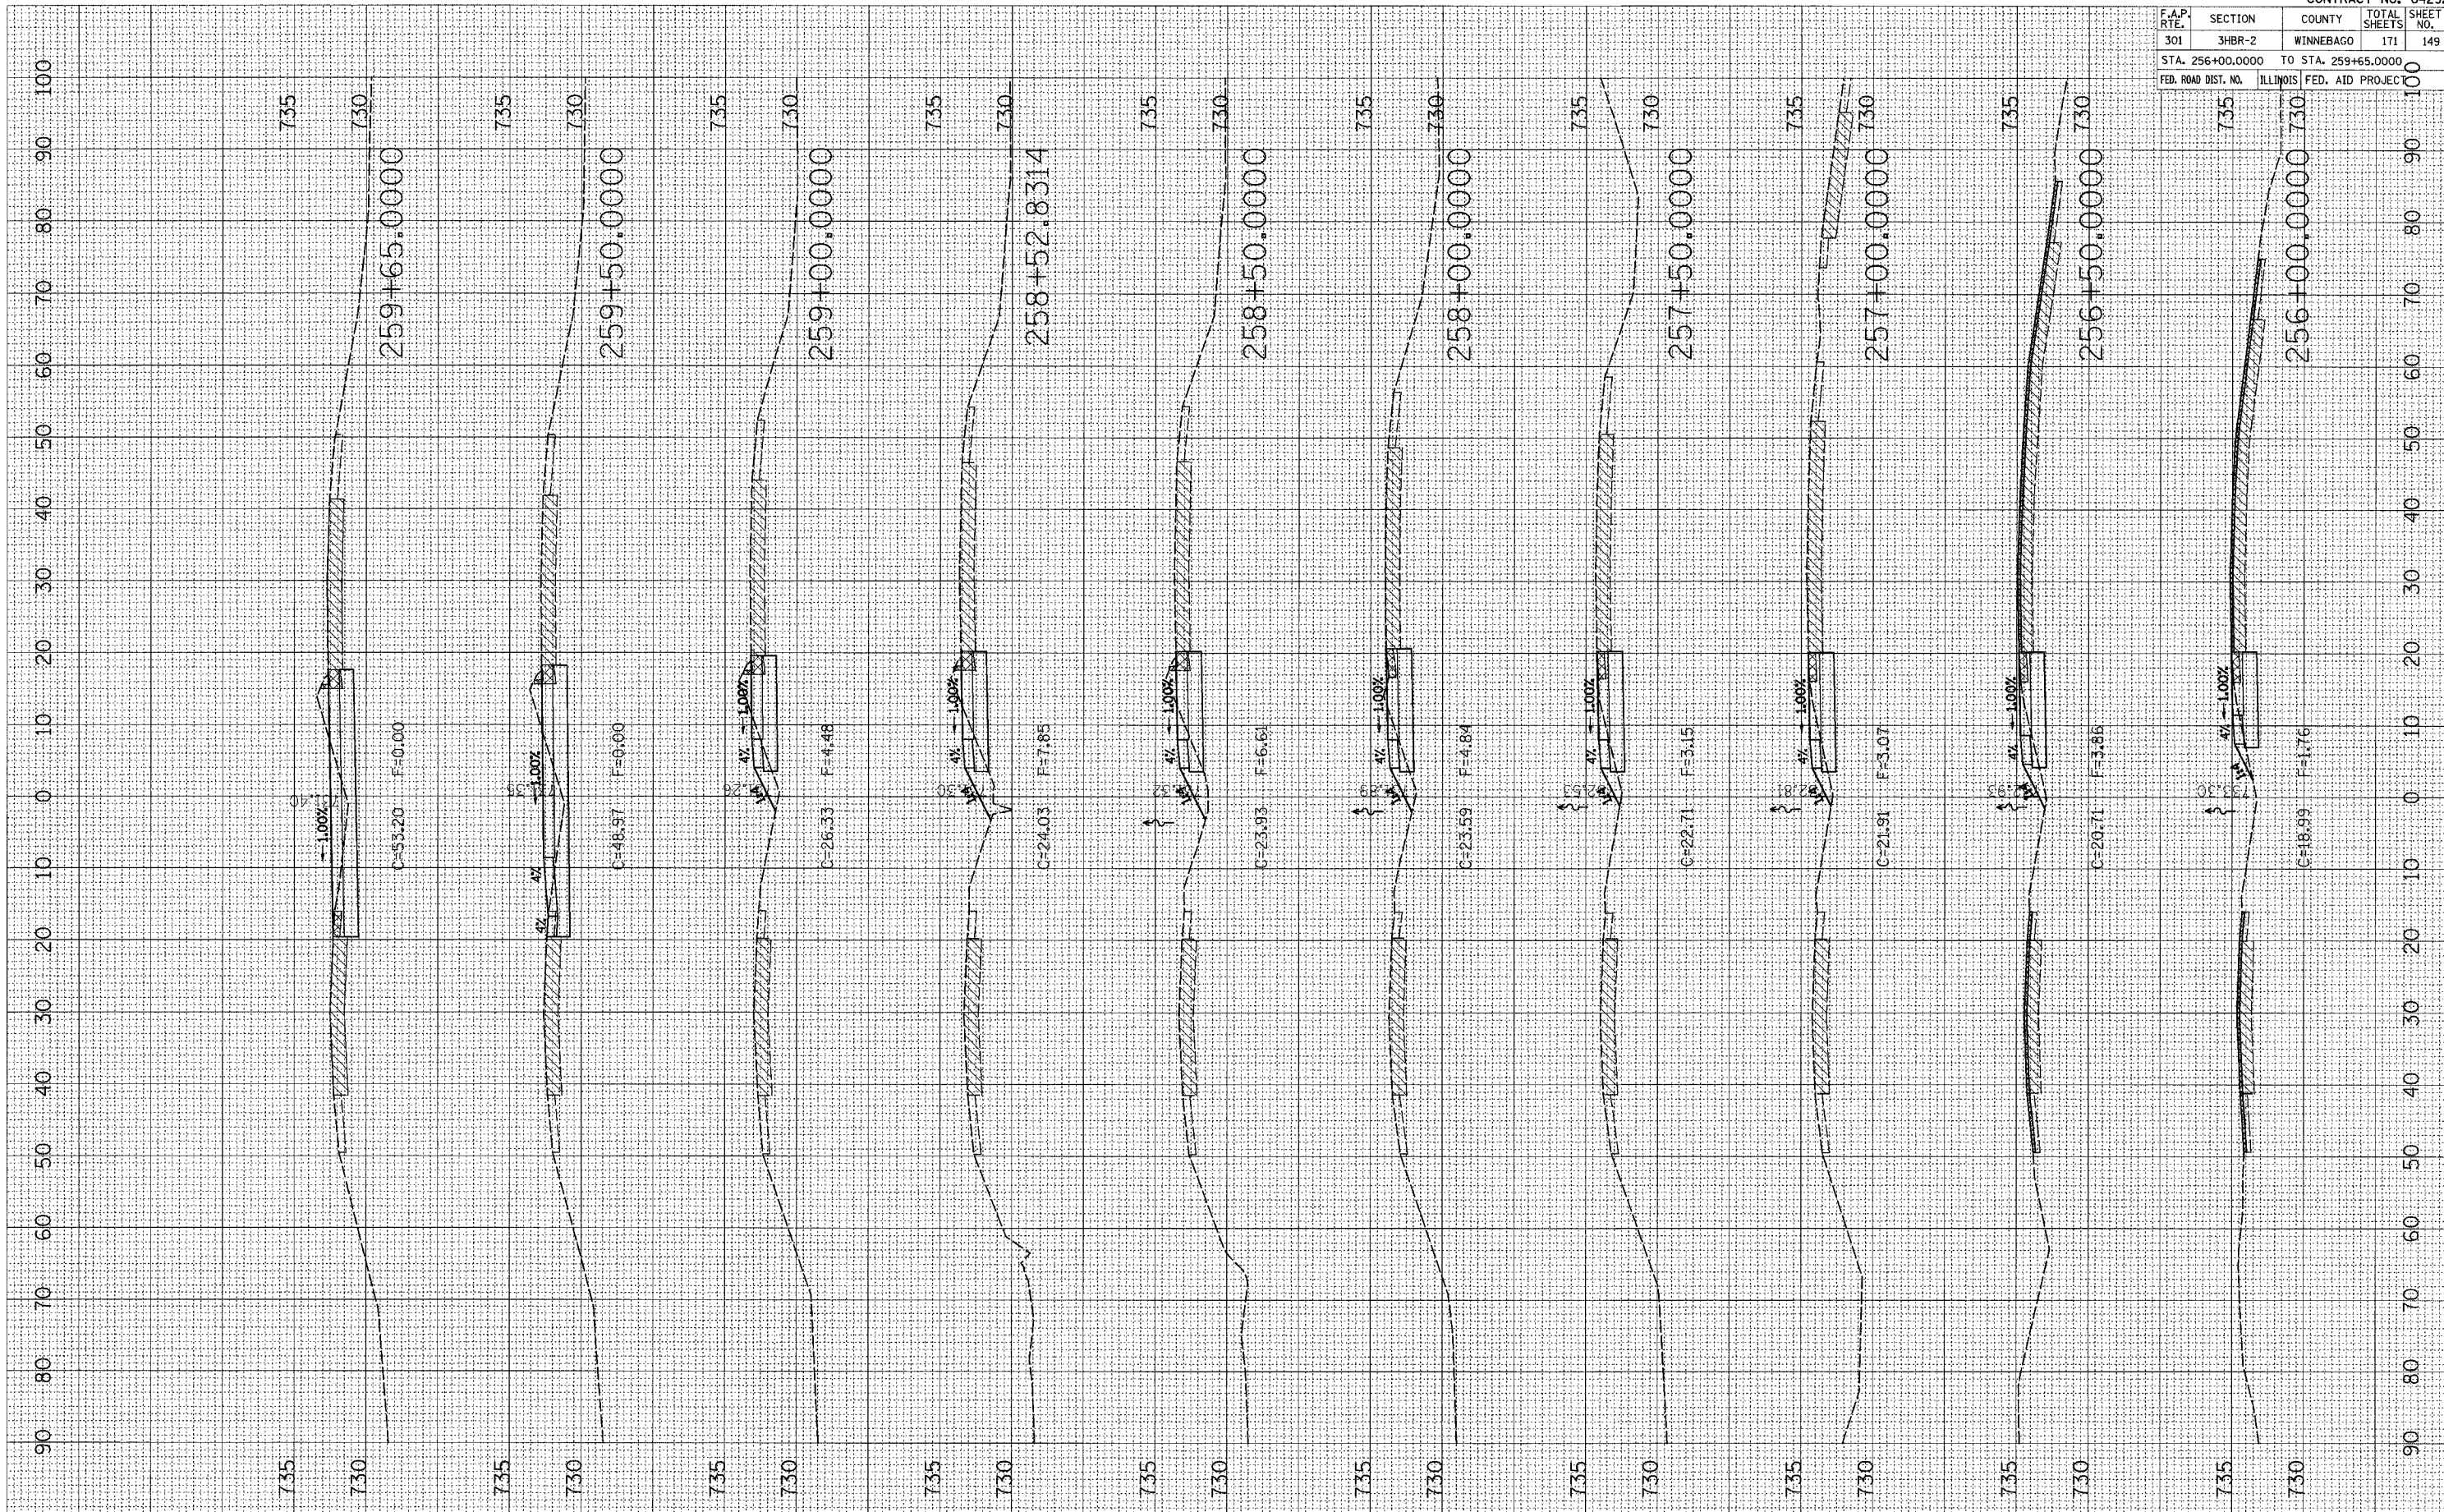

F.A.P. RTE.	SECTION	COUNTY	TOTAL SHEETS	SHEET NO.
301	3HBR-2	WINNEBAGO	171	149

STA. 256+00.0000 TO STA. 259+65.0000
FED. ROAD DIST. NO. ILLINOIS FED. AID PROJECT 100

CONTRACT NO. 64292