


PLOT DATE = Thu Mar 13 14:49:59 2008
 FILE NAME = c:\pca\msta\202329\stg2\29m2.d
 USER NAME = gward

ORIGINAL SURVEY PLOTTED
 SURVEY PLOTTED
 NOTE BOOK AREAS
 NO. AREAS CHECKED

FINAL SURVEY PLOTTED
 SURVEY PLOTTED
 NOTE BOOK AREAS
 NO. AREAS CHECKED

BY _____

DATE _____

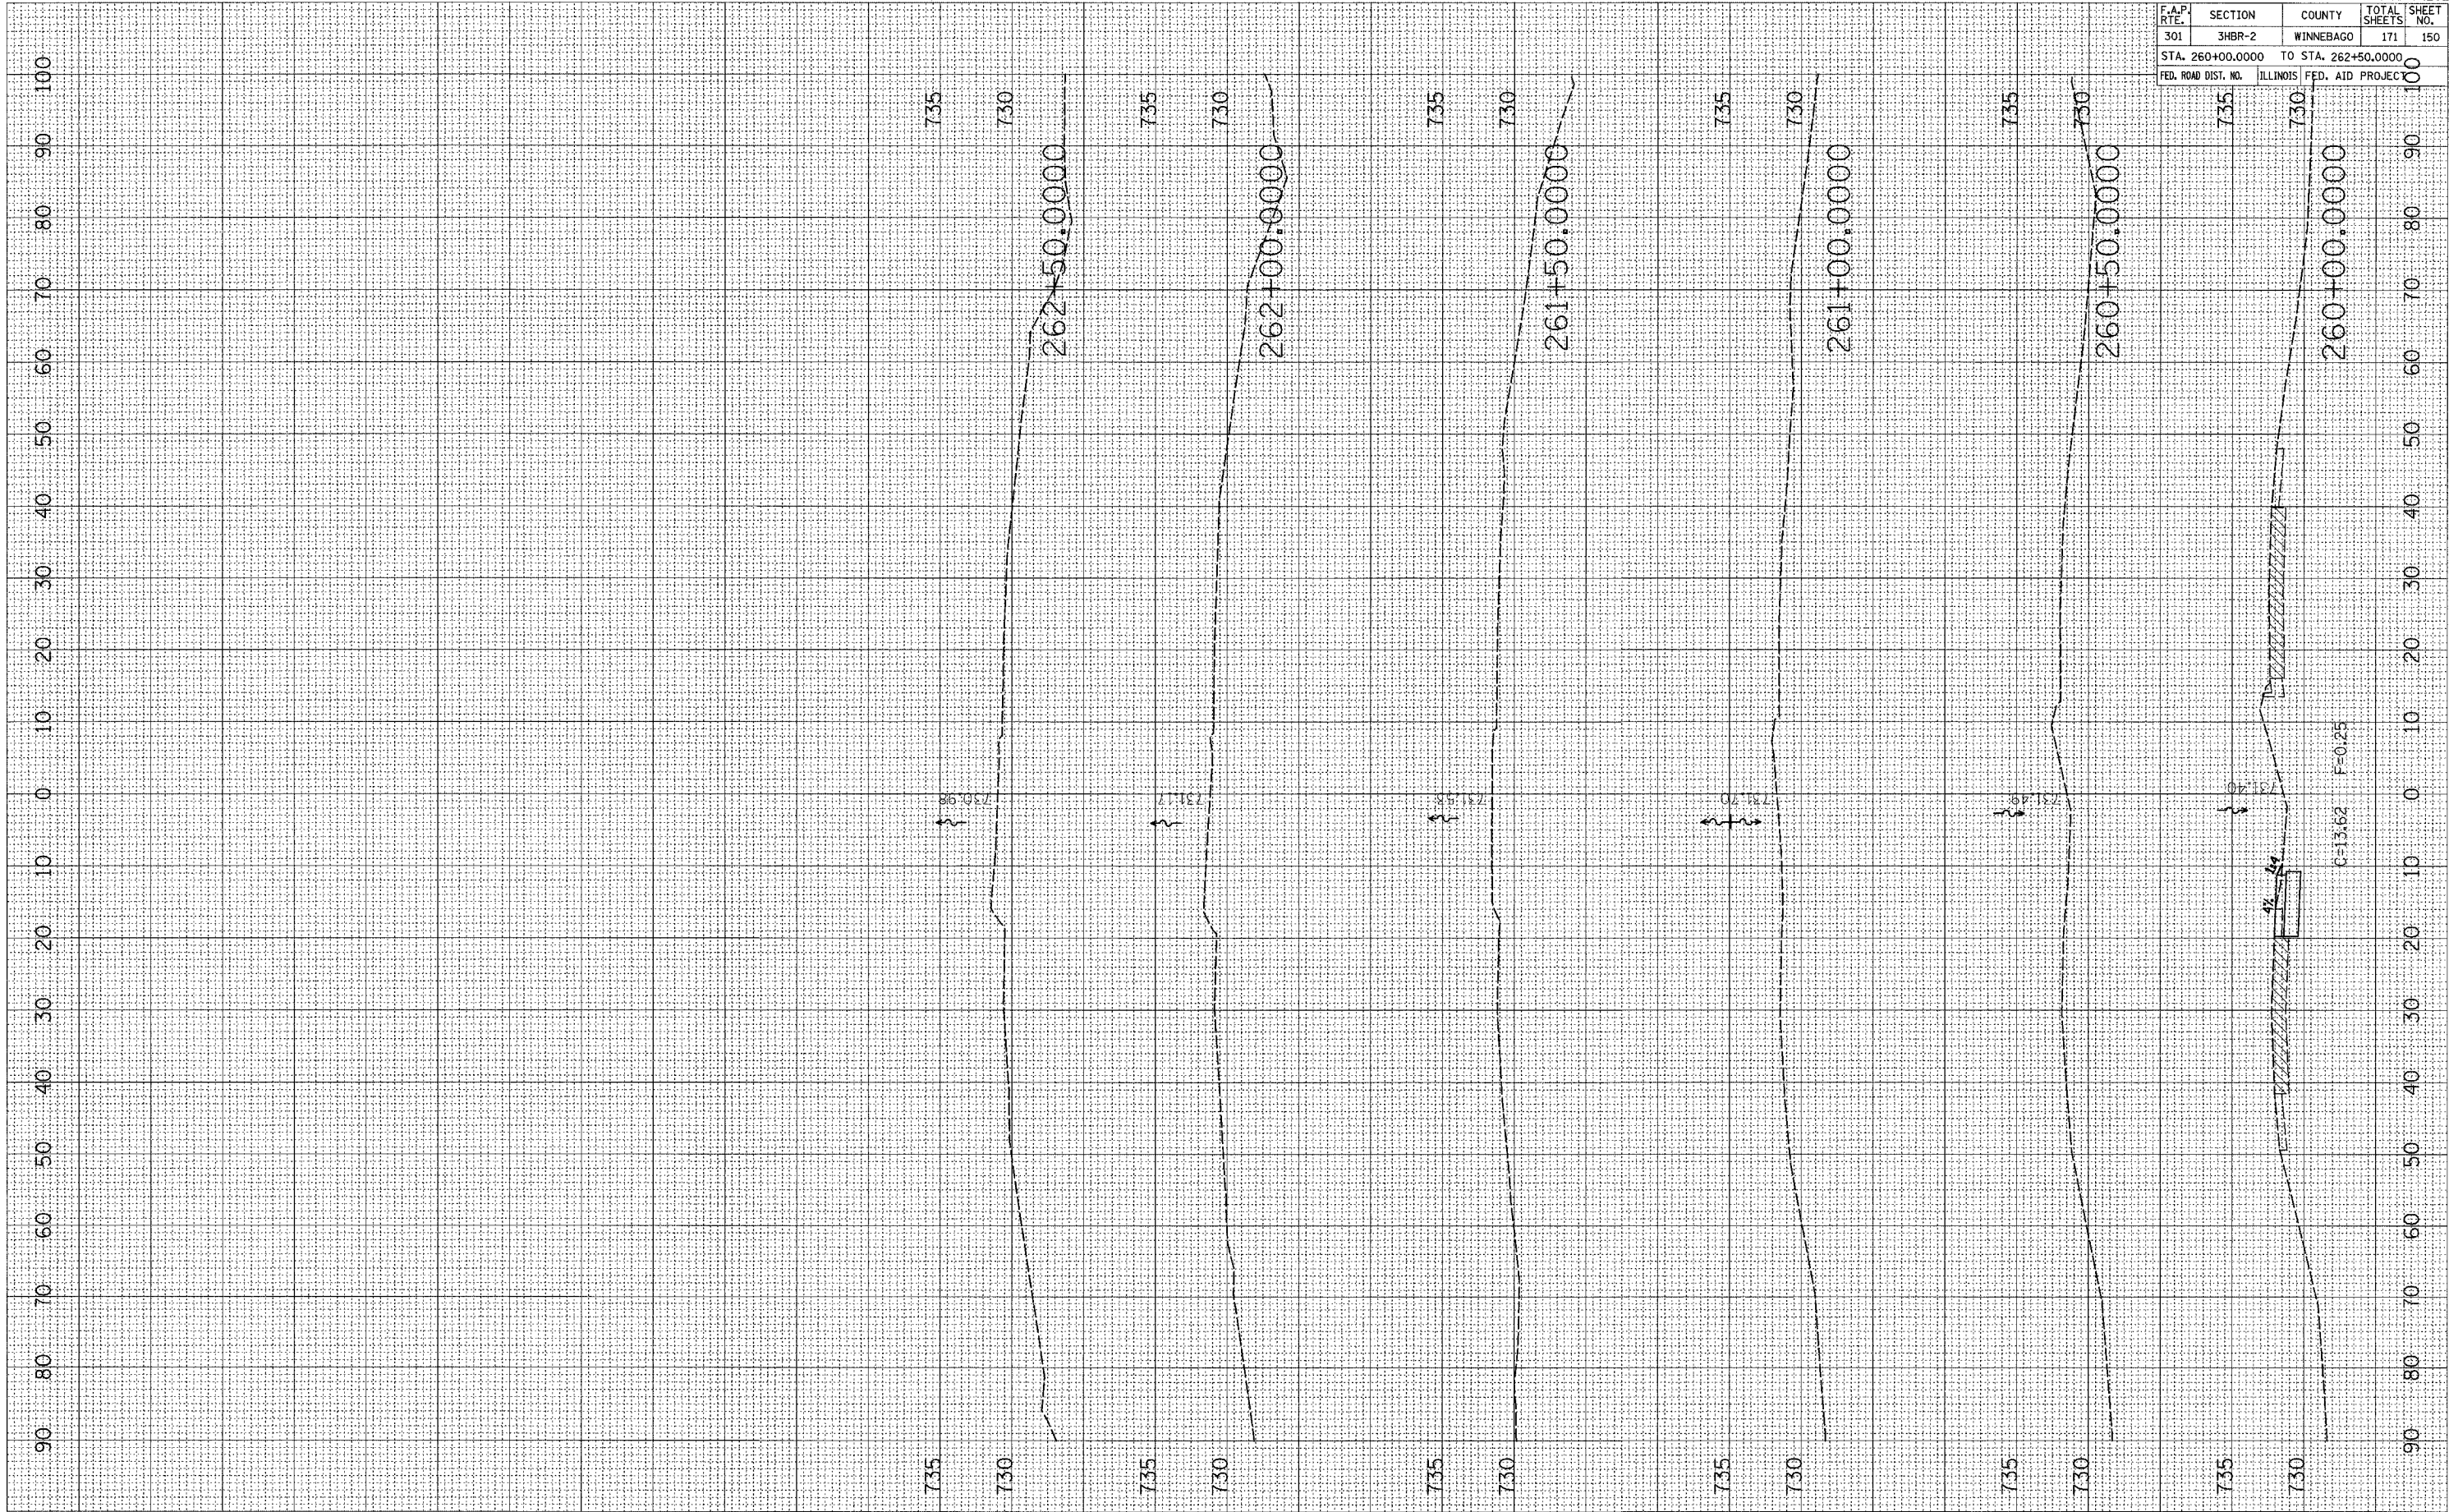

F.A.P. RTE.	SECTION	COUNTY	TOTAL SHEETS	SHEET NO.
301	3HBR-2	WINNEBAGO	171	150
STA. 260+00.0000		TO STA. 262+50.0000		100
FED. ROAD DIST. NO.		ILLINOIS FED. AID PROJECT		100

CONTRACT NO. 64292