


PLOT DATE = Thu Mar 13 14:51:59 2008
 FILE NAME = c:\p\proj\p\2513+00\2513+00.dwg
 USER NAME = gsm

ORIGINAL SURVEY
 SURVEY PLOTTED
 NOTE BOOK TEMPLATE
 AREAS CHECKED
 NO.

FINAL SURVEY
 SURVEY PLOTTED
 NOTE BOOK TEMPLATE
 AREAS CHECKED
 NO.

BY

DATE

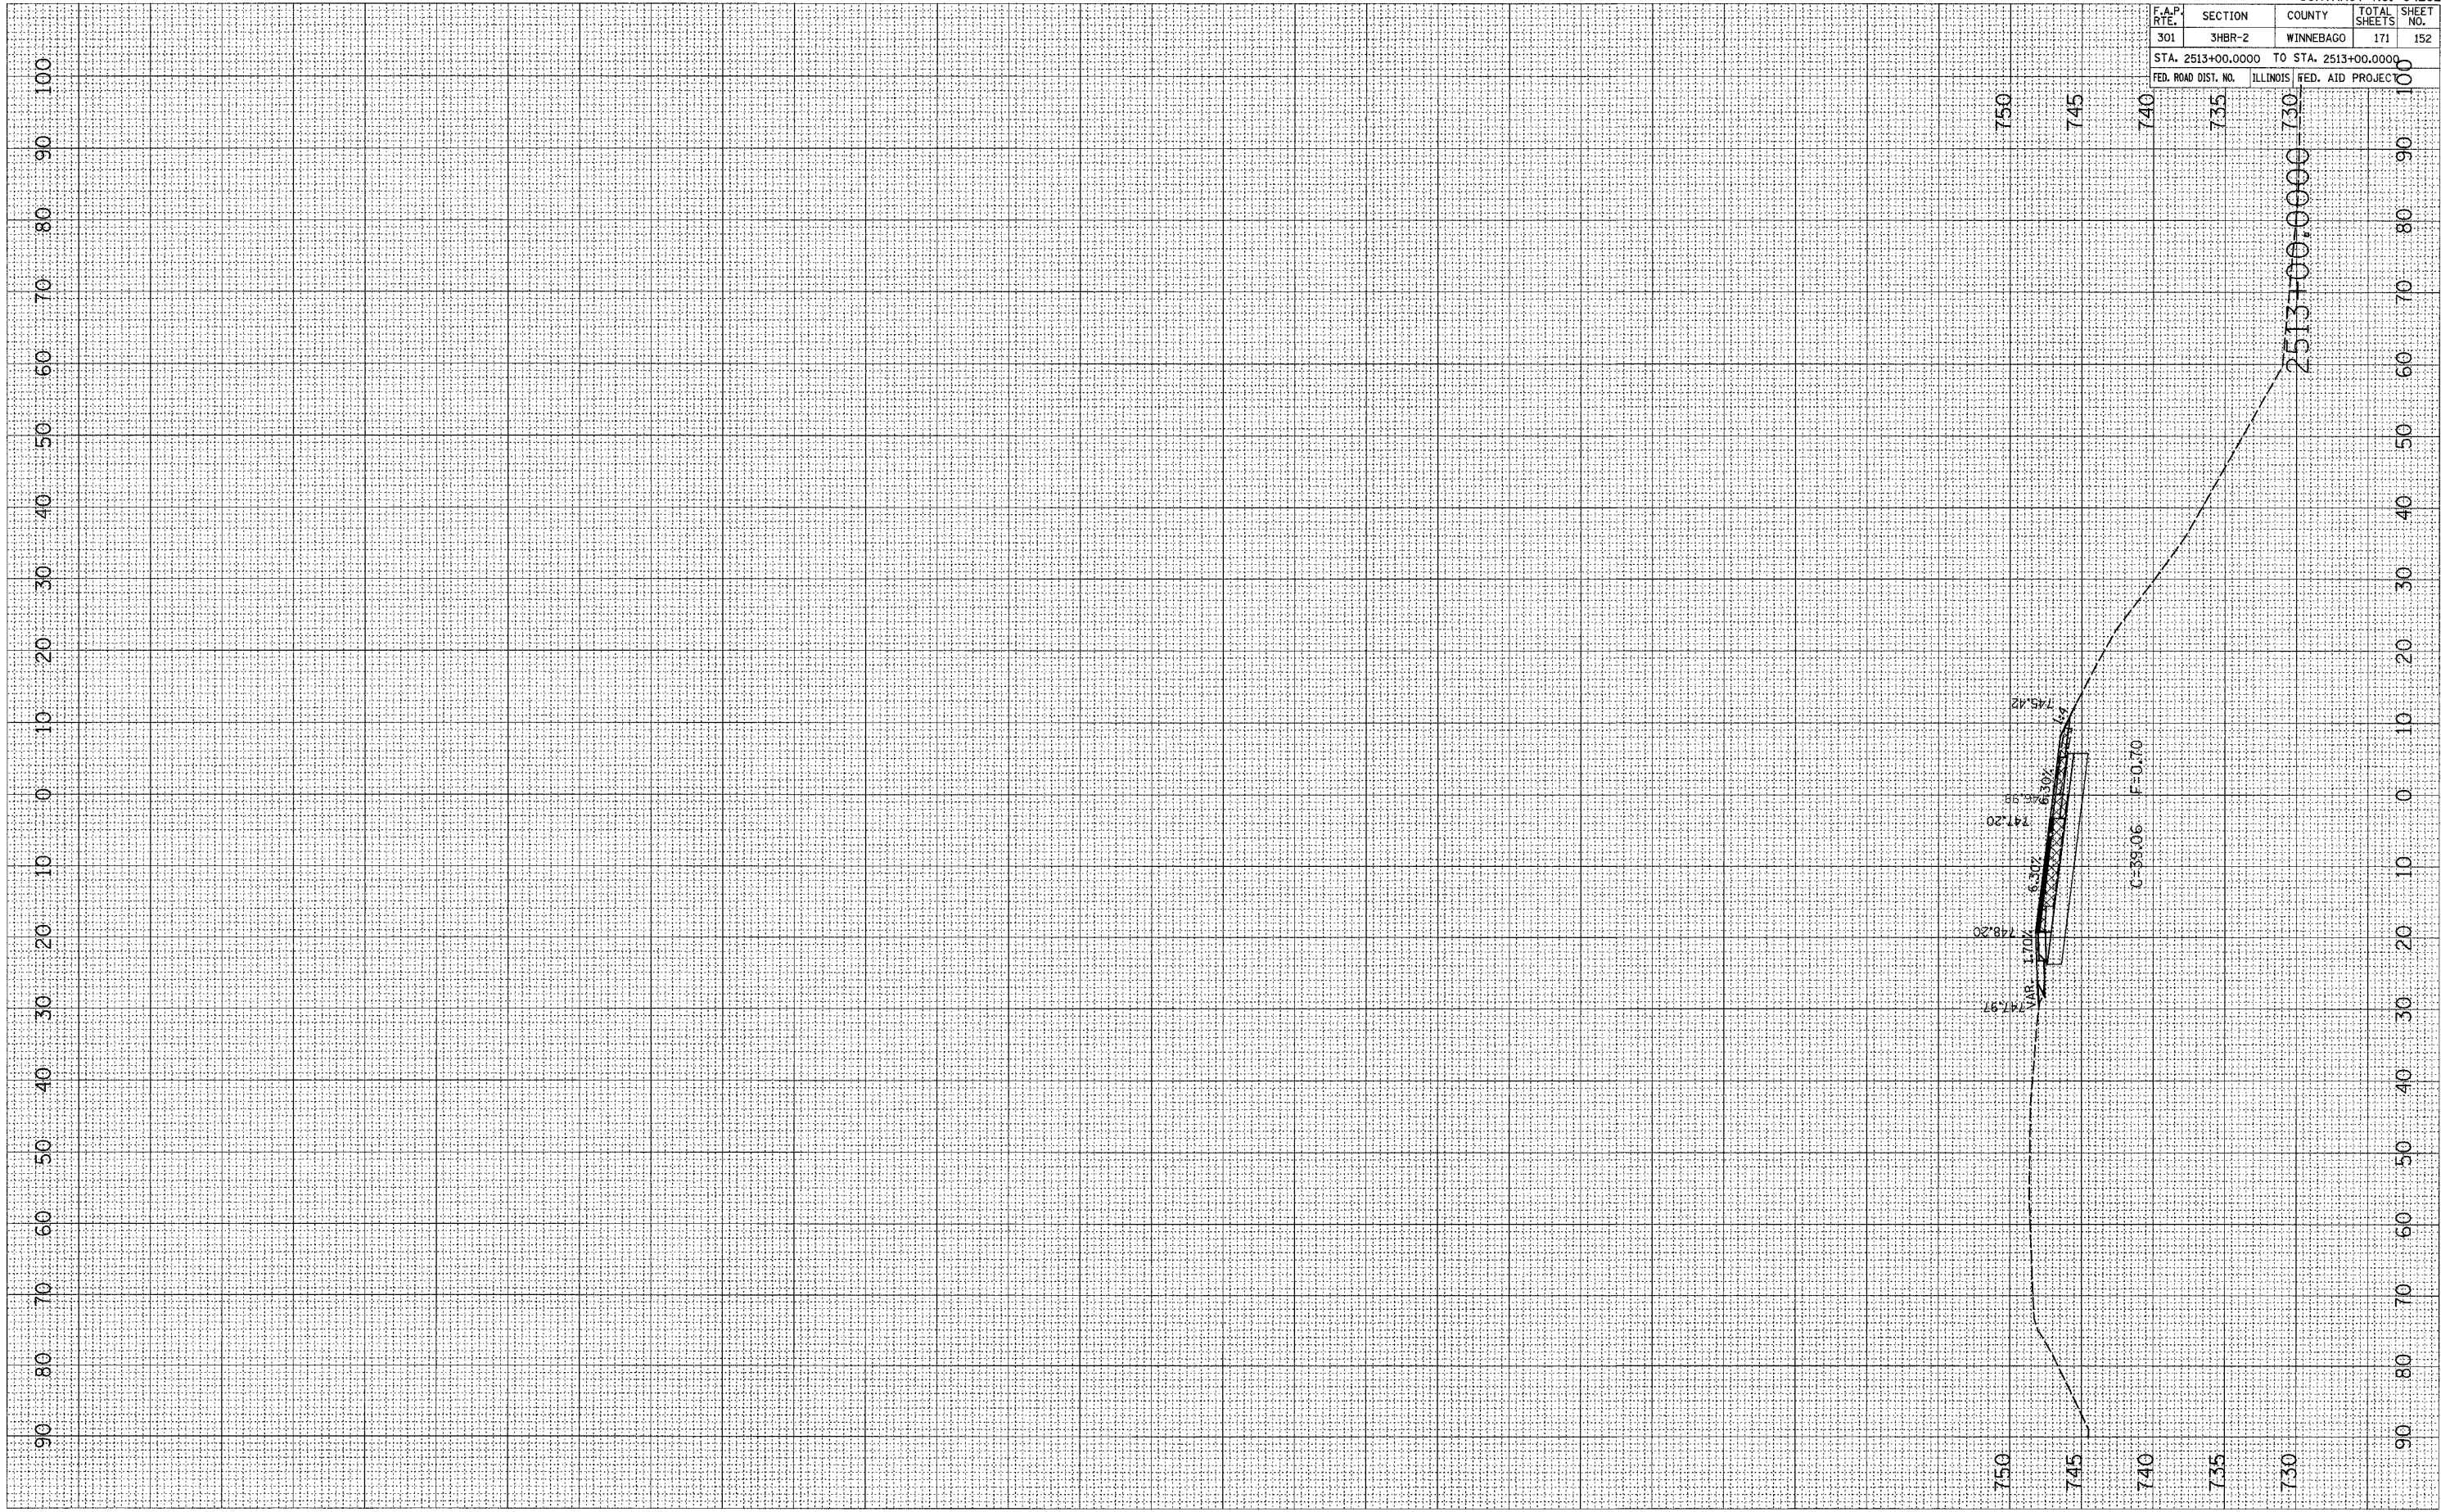

CONTRACT NO. 64292				
F.A.P. RTE.	SECTION	COUNTY	TOTAL SHEETS	SHEET NO.
301	3HR-2	WINNEBAGO	171	152
STA. 2513+00.0000 TO STA. 2513+00.0000				
FED. ROAD DIST. NO.	ILLINOIS	FED. AID PROJECT		

RAMP BD