


PLOT DATE = Thu Mar 13 04:12:27 2008
 FILE NAME = c:\p\projects\2008\208-66-1\208-66-1.dwg
 USER NAME = jduffy

ORIGINAL SURVEY	DATE
SURVEY PLOTTED	BY
TEMPLATE	
AREAS CHECKED	
NO.	

FINAL SURVEY	DATE
SURVEY PLOTTED	BY
TEMPLATE	
AREAS CHECKED	
NO.	

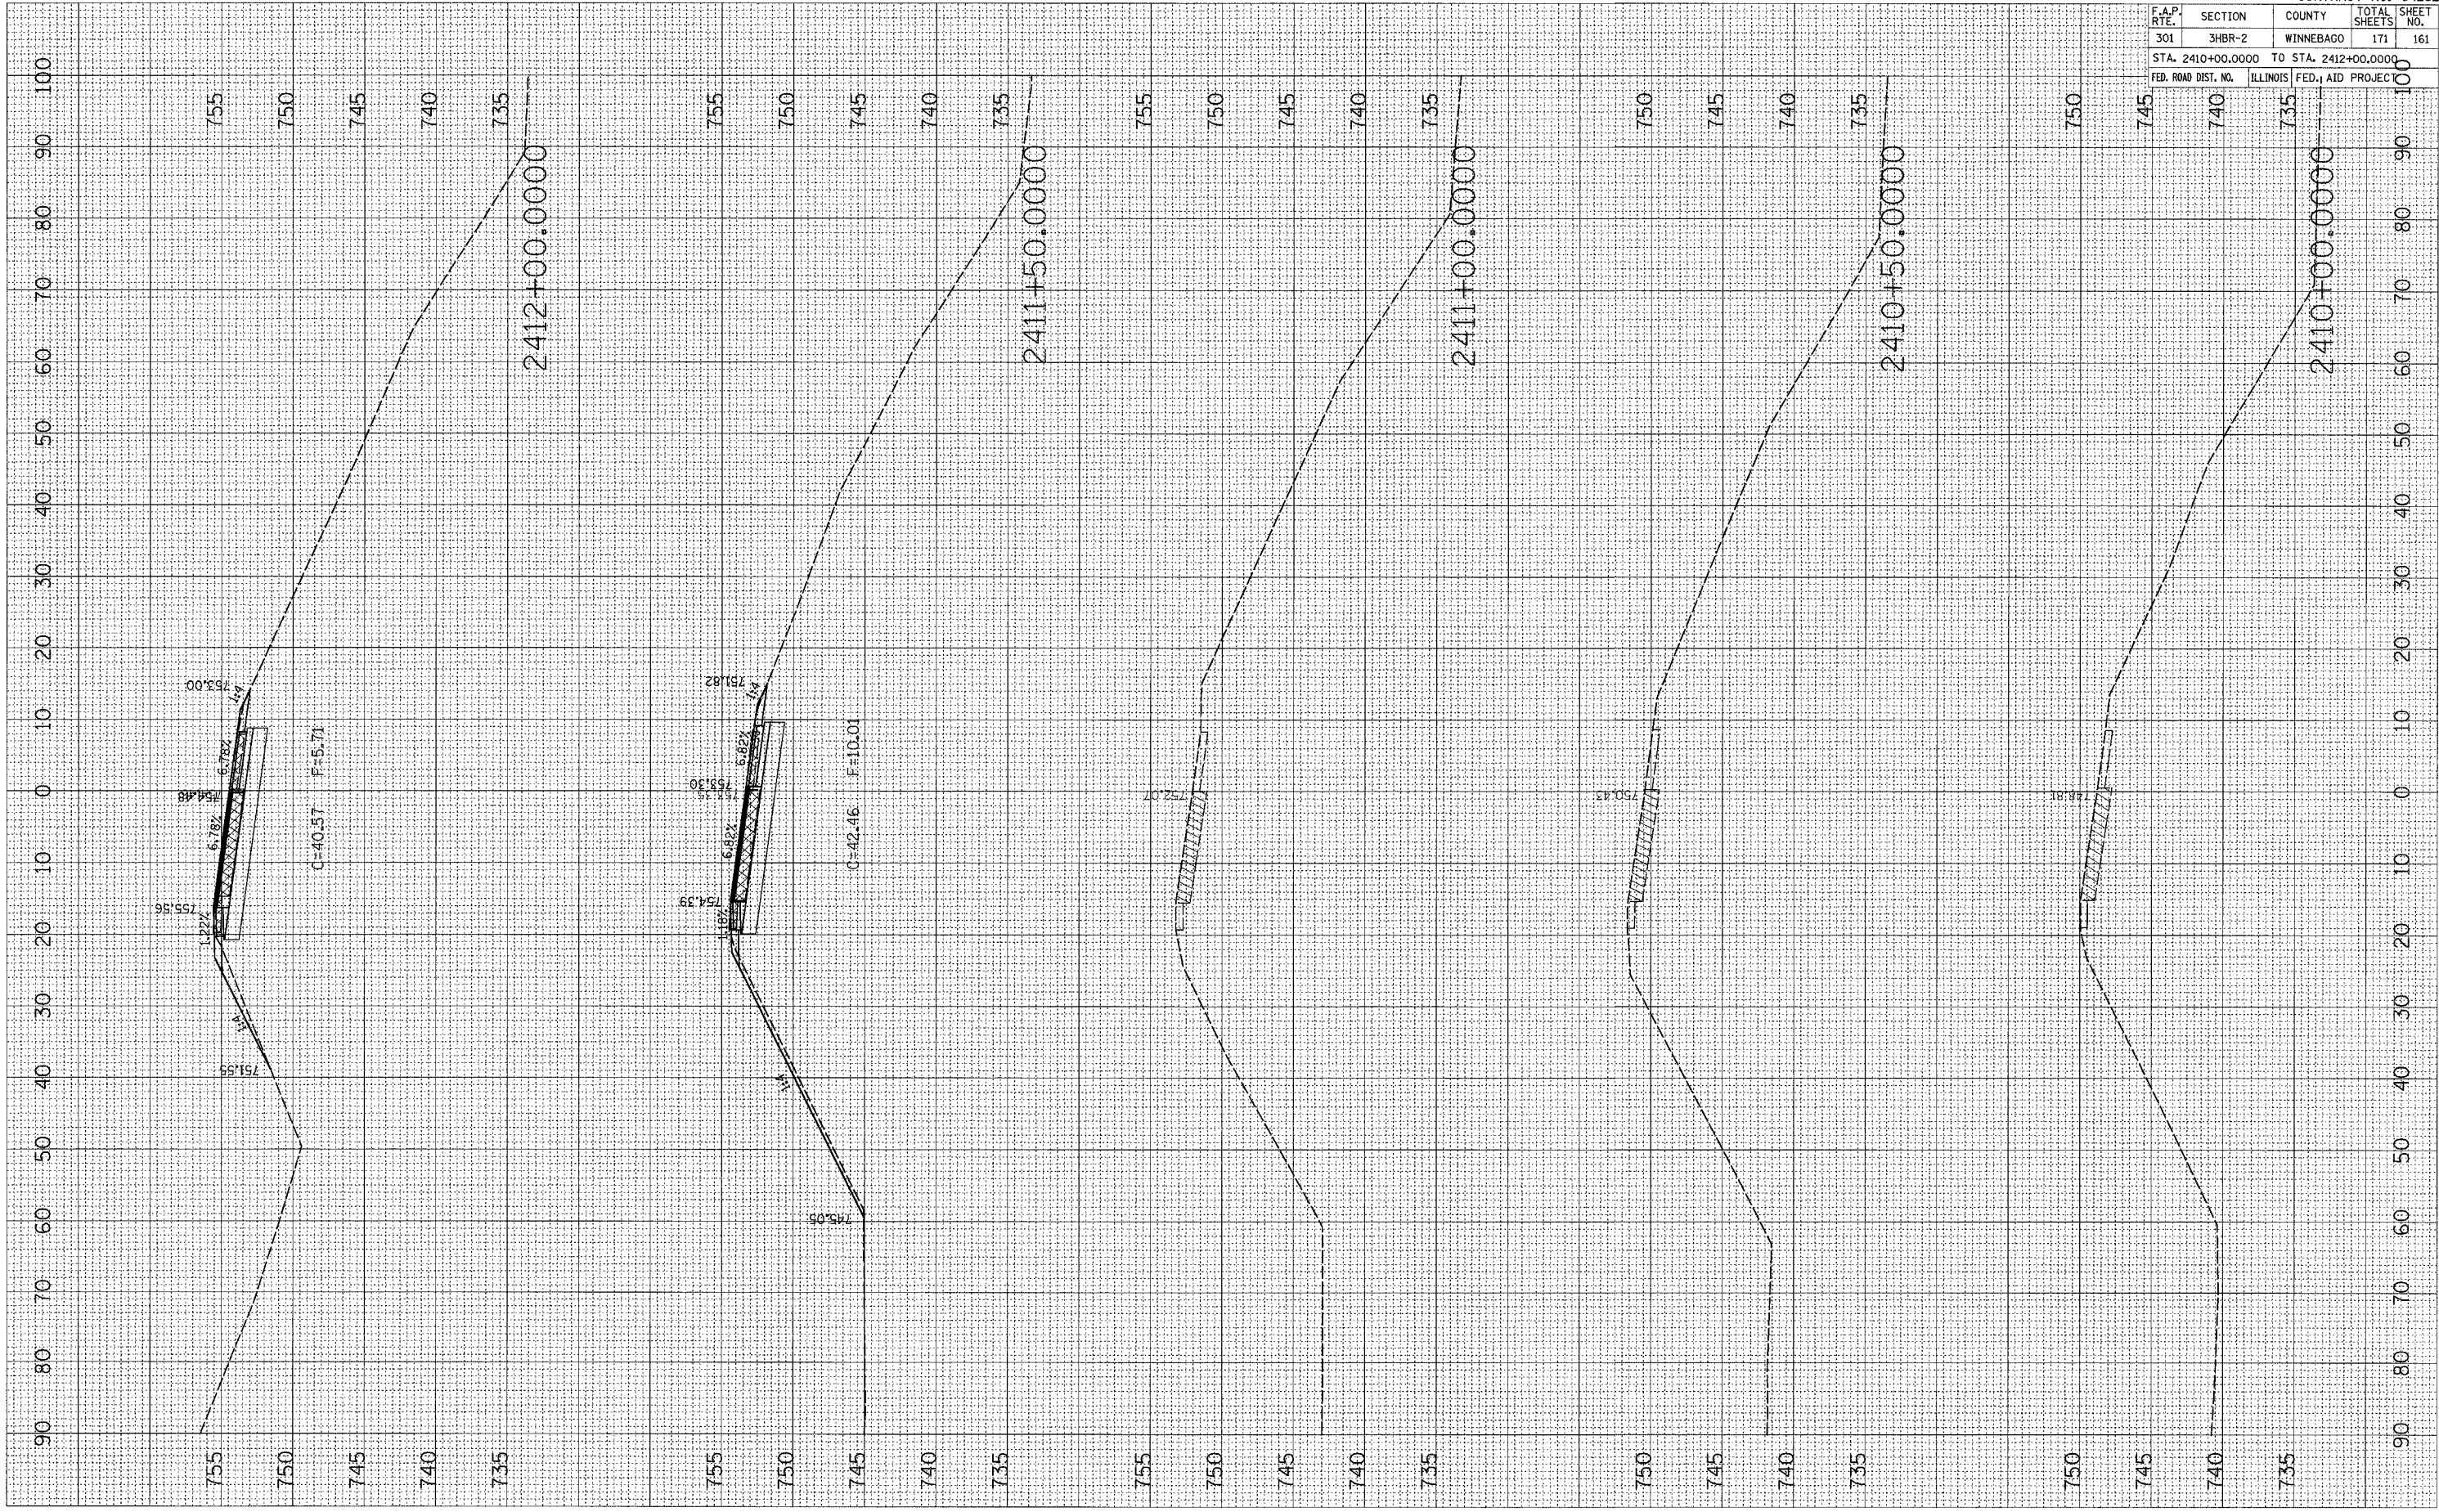

CONTRACT NO. 64292				
F.A.P. RTE.	SECTION	COUNTY	TOTAL SHEETS	SHEET NO.
301	3HBR-2	WINNEBAGO	171	161
STA. 2410+00.0000 TO STA. 2412+00.0000				
FED. ROAD DIST. NO.	ILLINOIS	FED. AID PROJECT		

RAMP AC