


PLOT DATE = Thu Mar 13 20:52:27 2008
 FILE NAME = c:\projects\0202308\df02308\aces-rtg\02308.dwg
 USER NAME = goward

ORIGINAL SURVEY	SURVEY	DATE
PLOTTED	PLOTTED	BY
NOTE BOOK	TEMPLATE	
AREAS CHECKED	AREAS CHECKED	
NO.		

FINAL SURVEY	SURVEY	DATE
NOTE BOOK	PLOTTED	BY
AREAS CHECKED	TEMPLATE	
NO.	AREAS CHECKED	

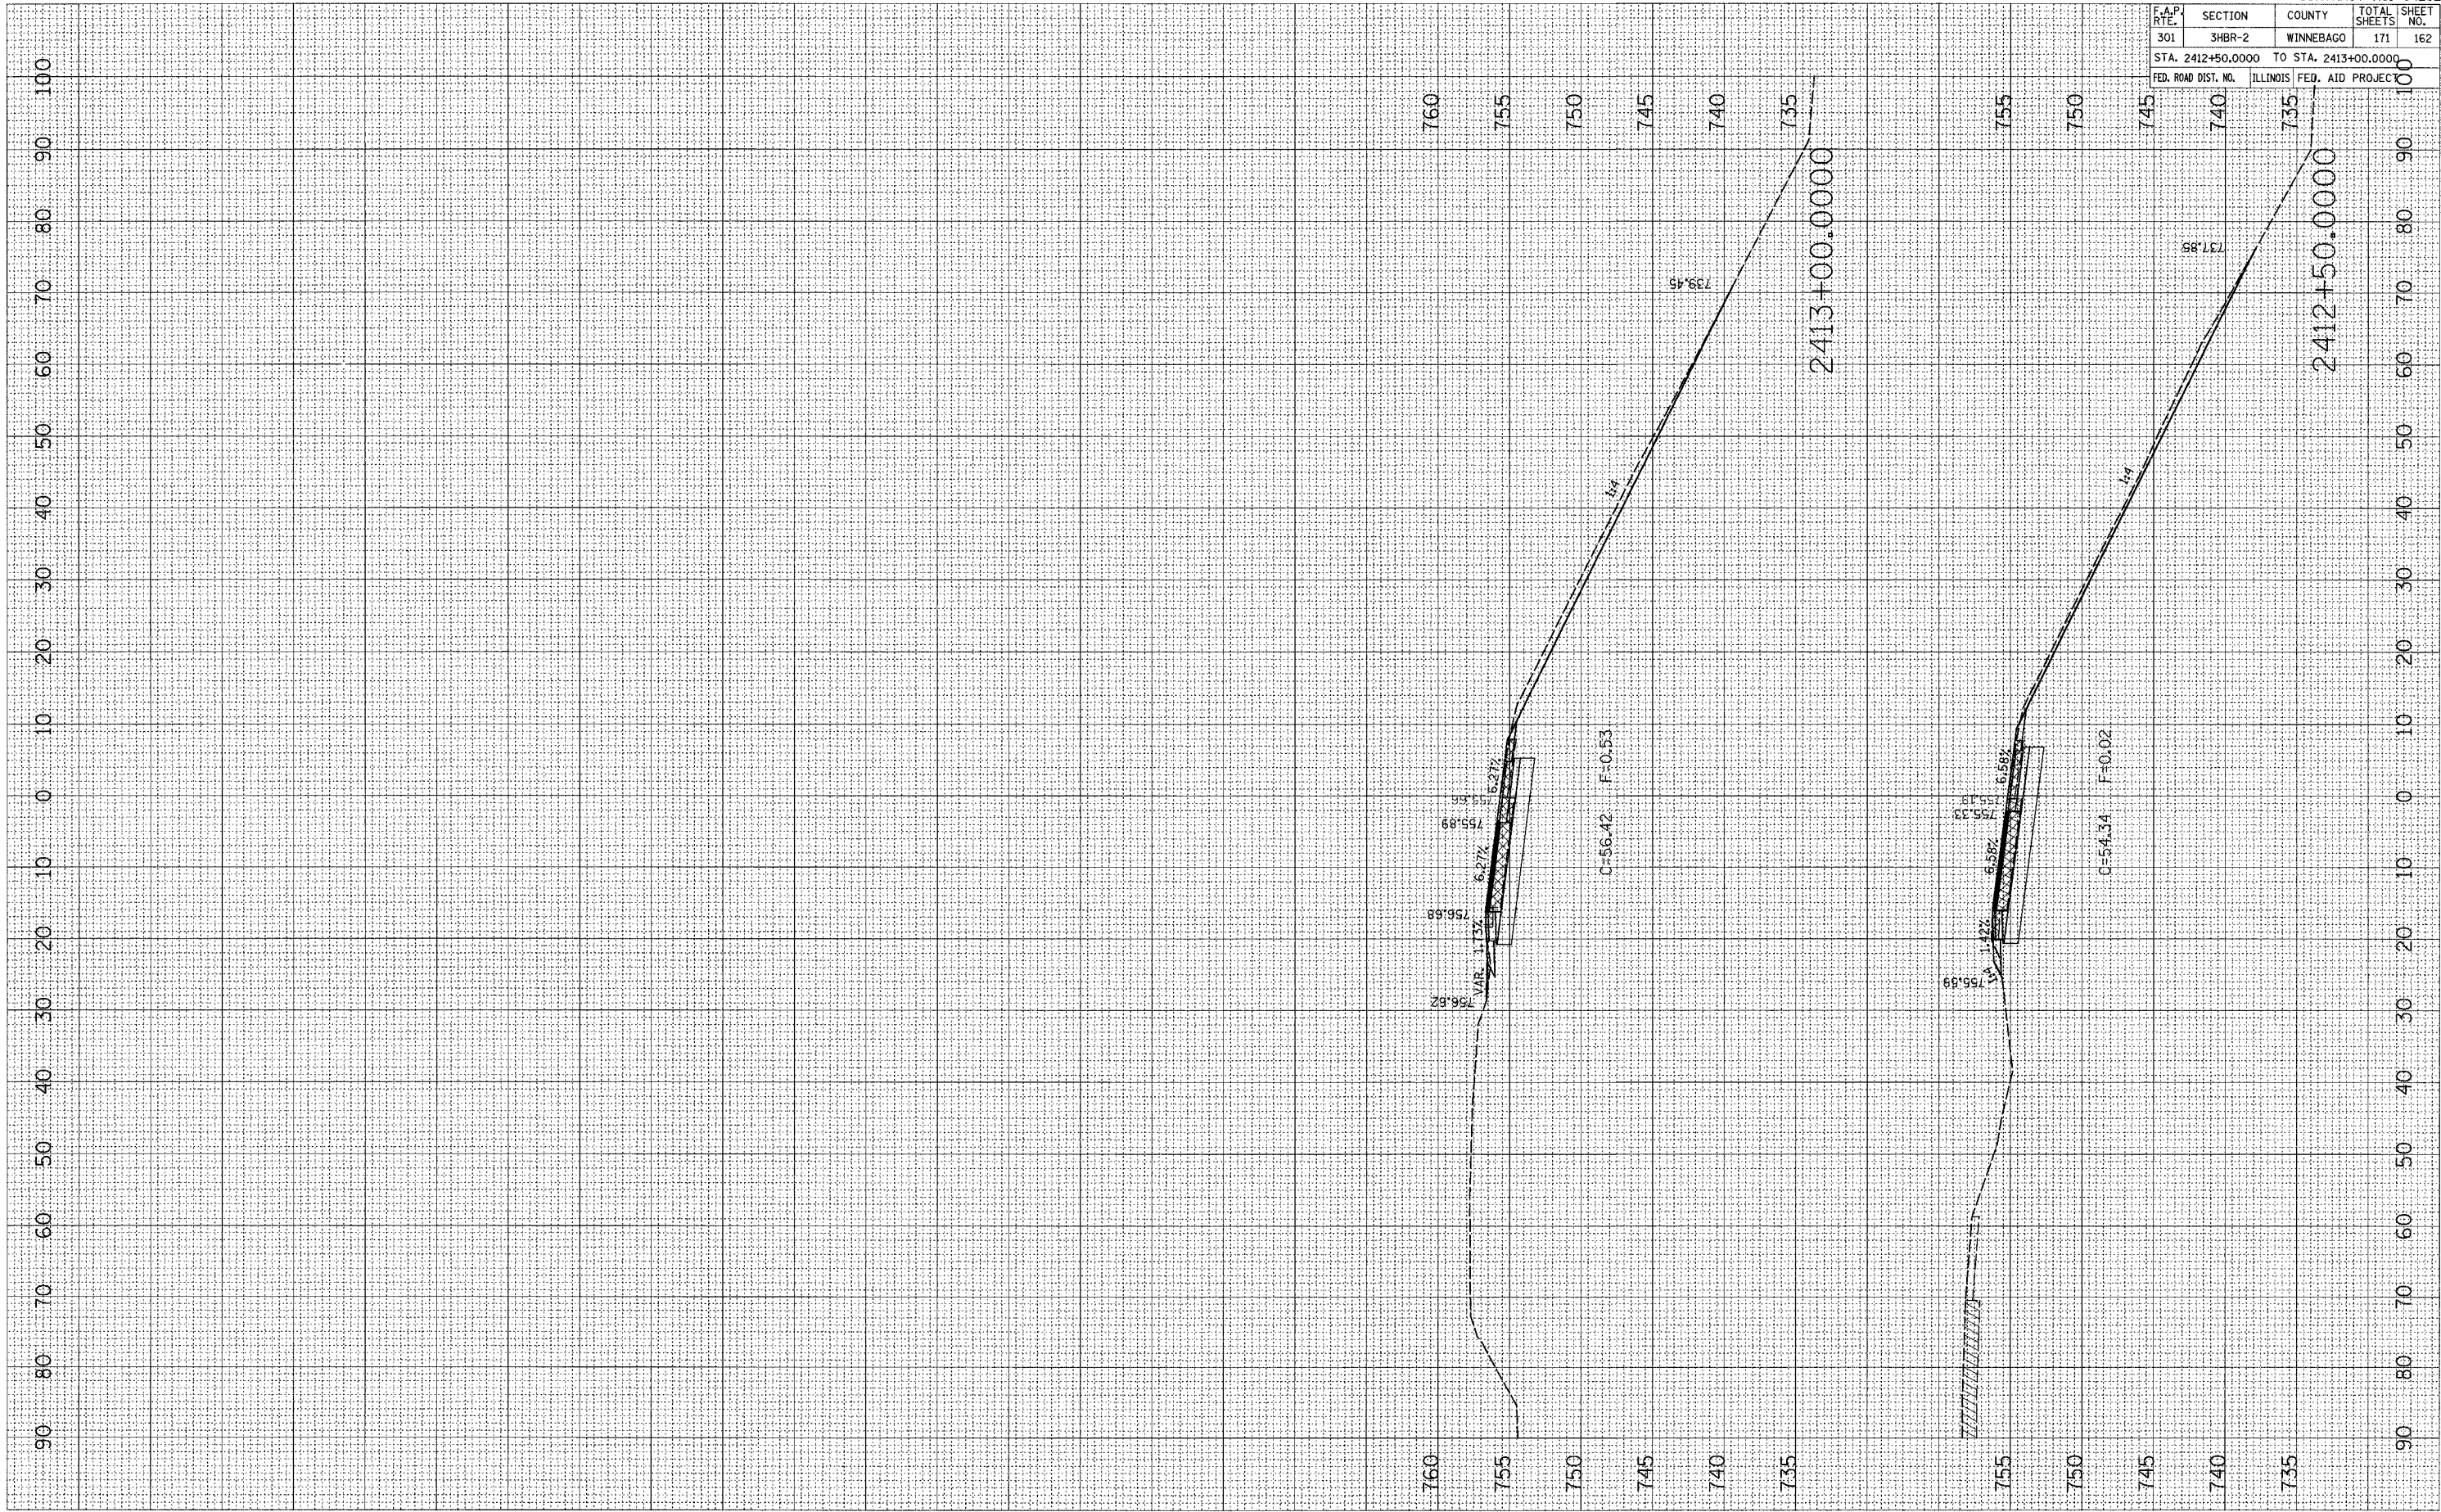

F.A.P. DIST.	SECTION	COUNTY	TOTAL SHEETS	SHEET NO.
301	3HR-2	WINNEBAGO	171	162
STA. 2412+50.0000 TO STA. 2413+00.0000				
FED. ROAD DIST. NO.	ILLINOIS	FED. AID PROJECT		

RAMP AC