


PLOT DATE = Thu Mar 13 15:21:29 2008  
 FILE NAME = c:\projects\2008\2888\301.dwg  
 PLOT NAME = 301.dwg  
 USER NAME = gward

ORIGINAL SURVEY PLOTTED TEMPLATE AREAS CHECKED

FINAL SURVEY PLOTTED TEMPLATE AREAS CHECKED

BY \_\_\_\_\_ DATE \_\_\_\_\_

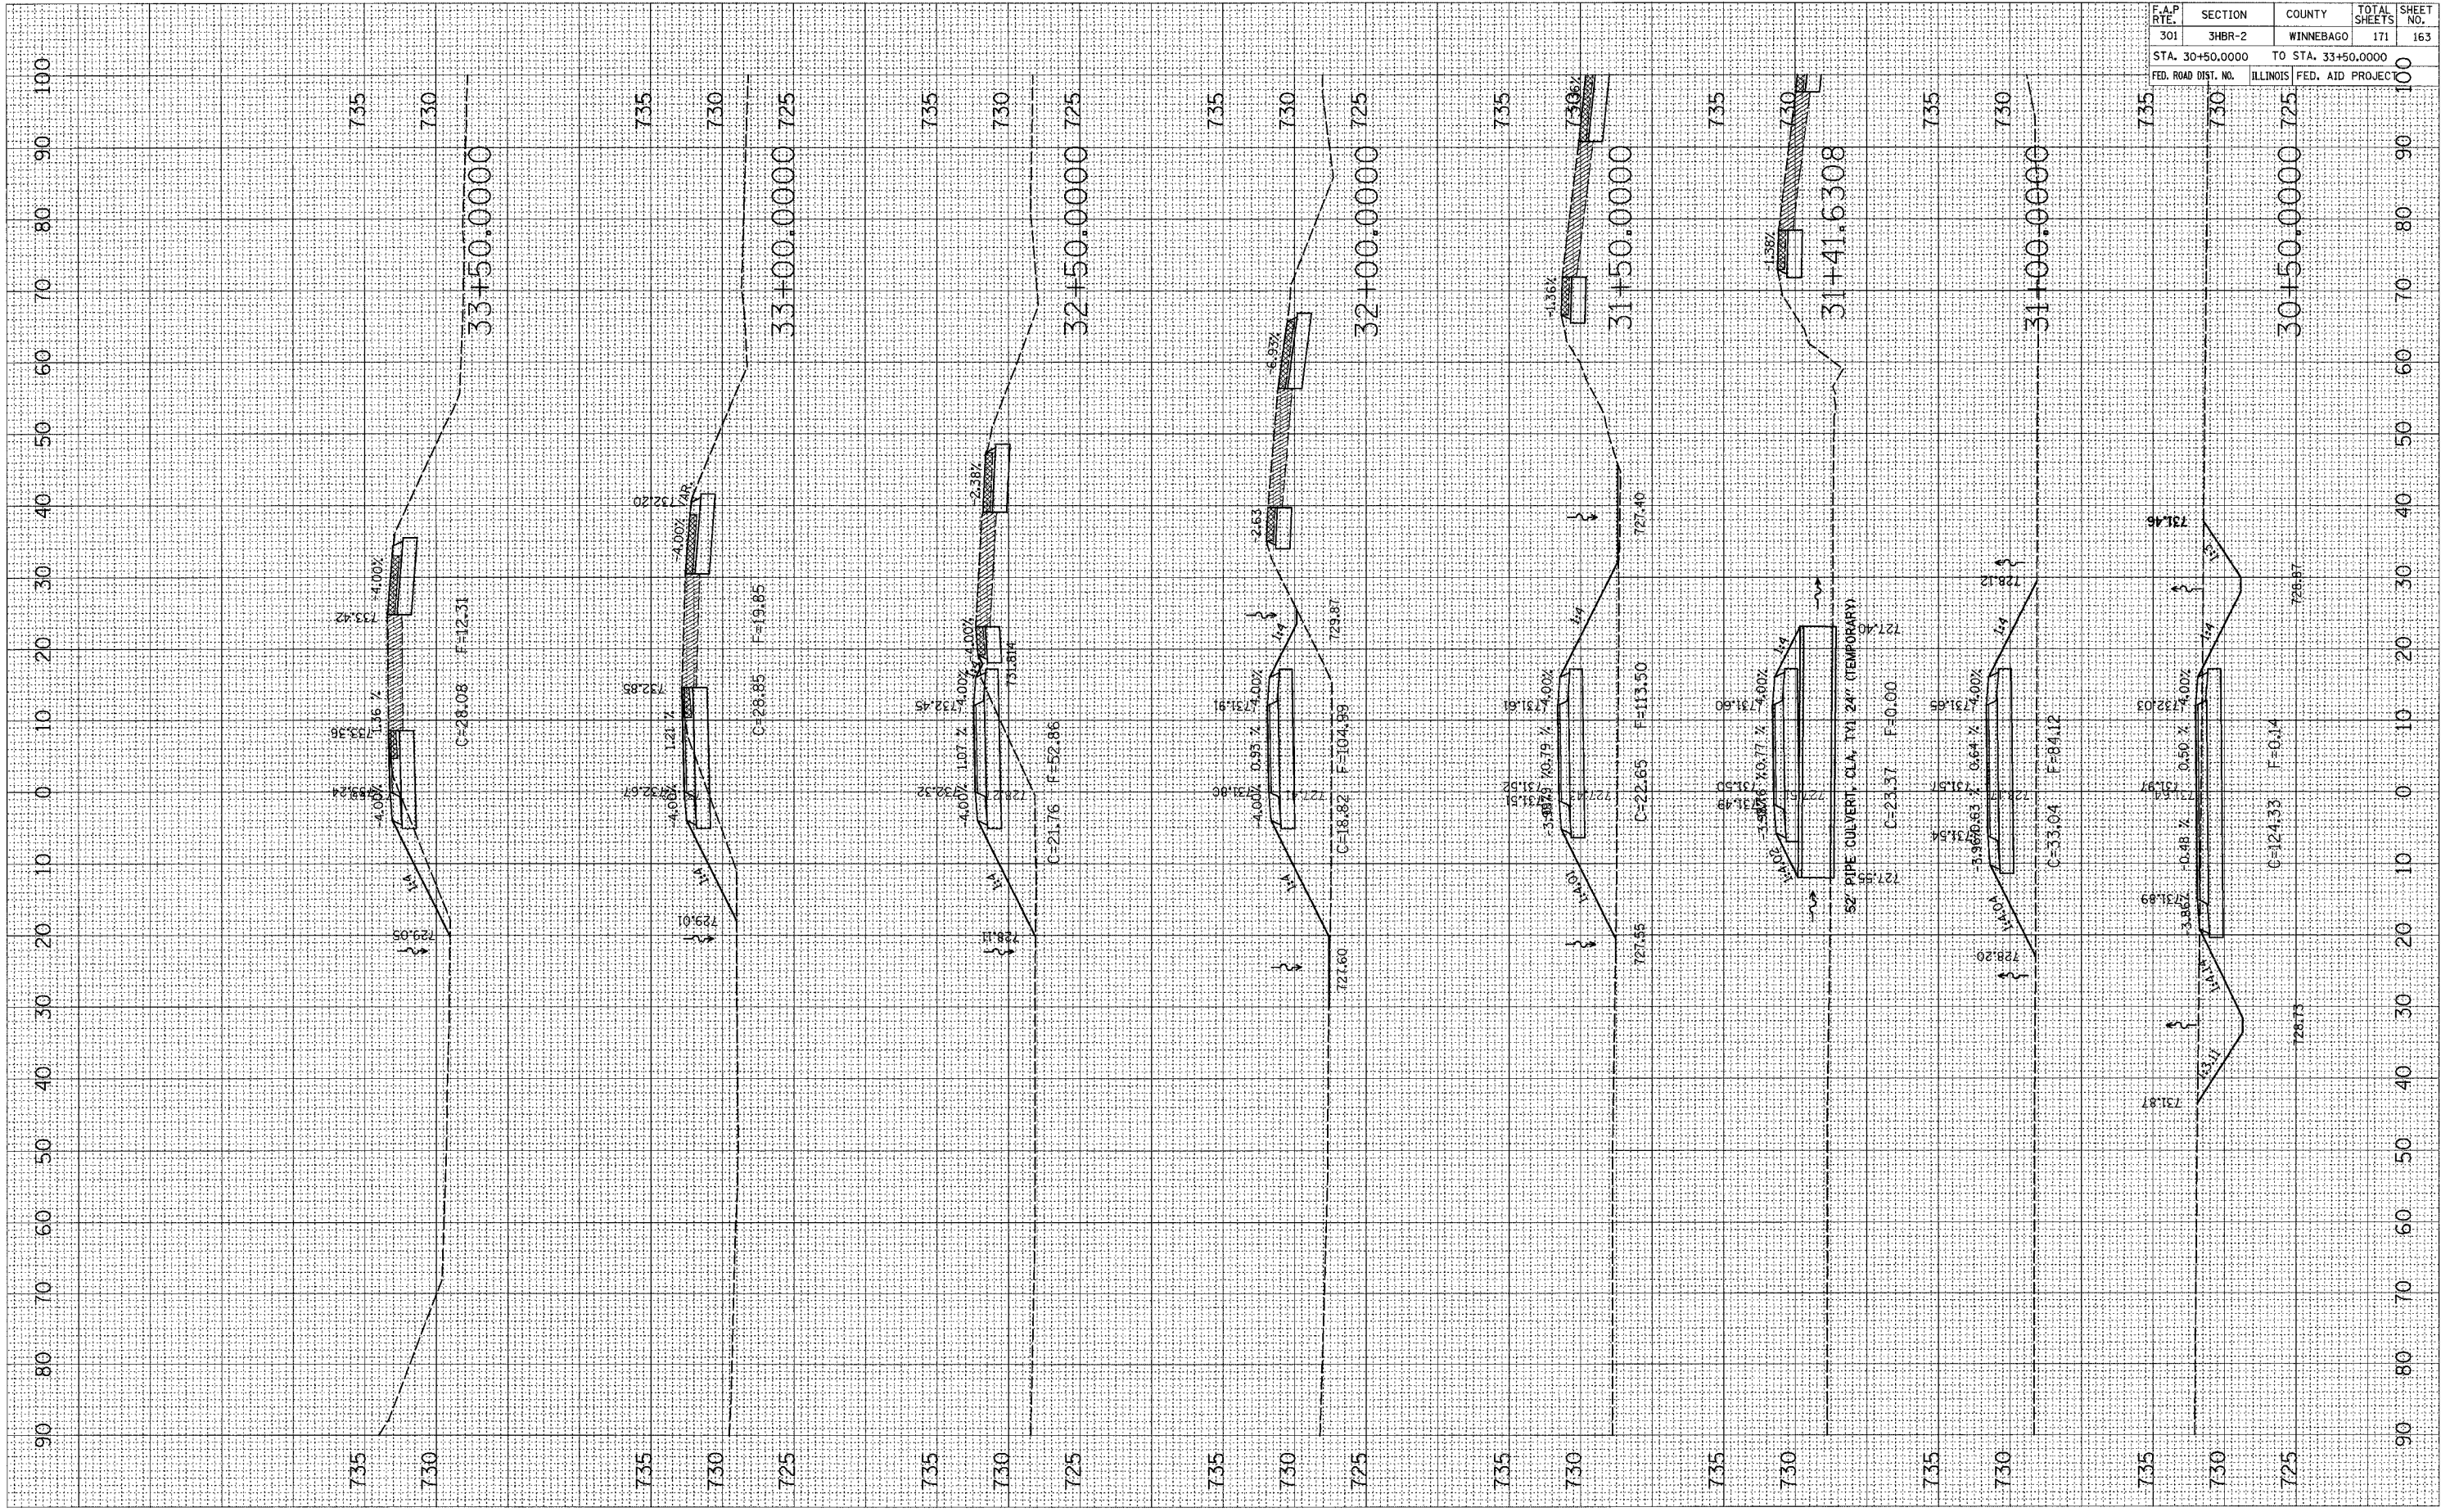

CONTRACT NO. 64292	
F.A.P. SECTION	TOTAL SHEETS
301 3HBR-2	171
COUNTY	SHEET NO.
WINNEBAGO	163
STA. 30+50.0000 TO STA. 33+50.0000	
FED. ROAD DIST. NO.	ILLINOIS FED. AID PROJECT
	100