


PLOT DATE = Thu Mar 13 15:21:38 2008
 FILE NAME = c:\projects\64292\34+50\34+50.dwg
 PLOT SCALE = 1/8" = 1' / IN.
 USER NAME = gward

ORIGINAL SURVEY PLOTTED AREAS CHECKED
 SURVEY PLOTTED AREAS CHECKED
 BY: _____ DATE: _____

FINAL SURVEY PLOTTED AREAS CHECKED
 NOTE BOOK NO. _____
 BY: _____ DATE: _____

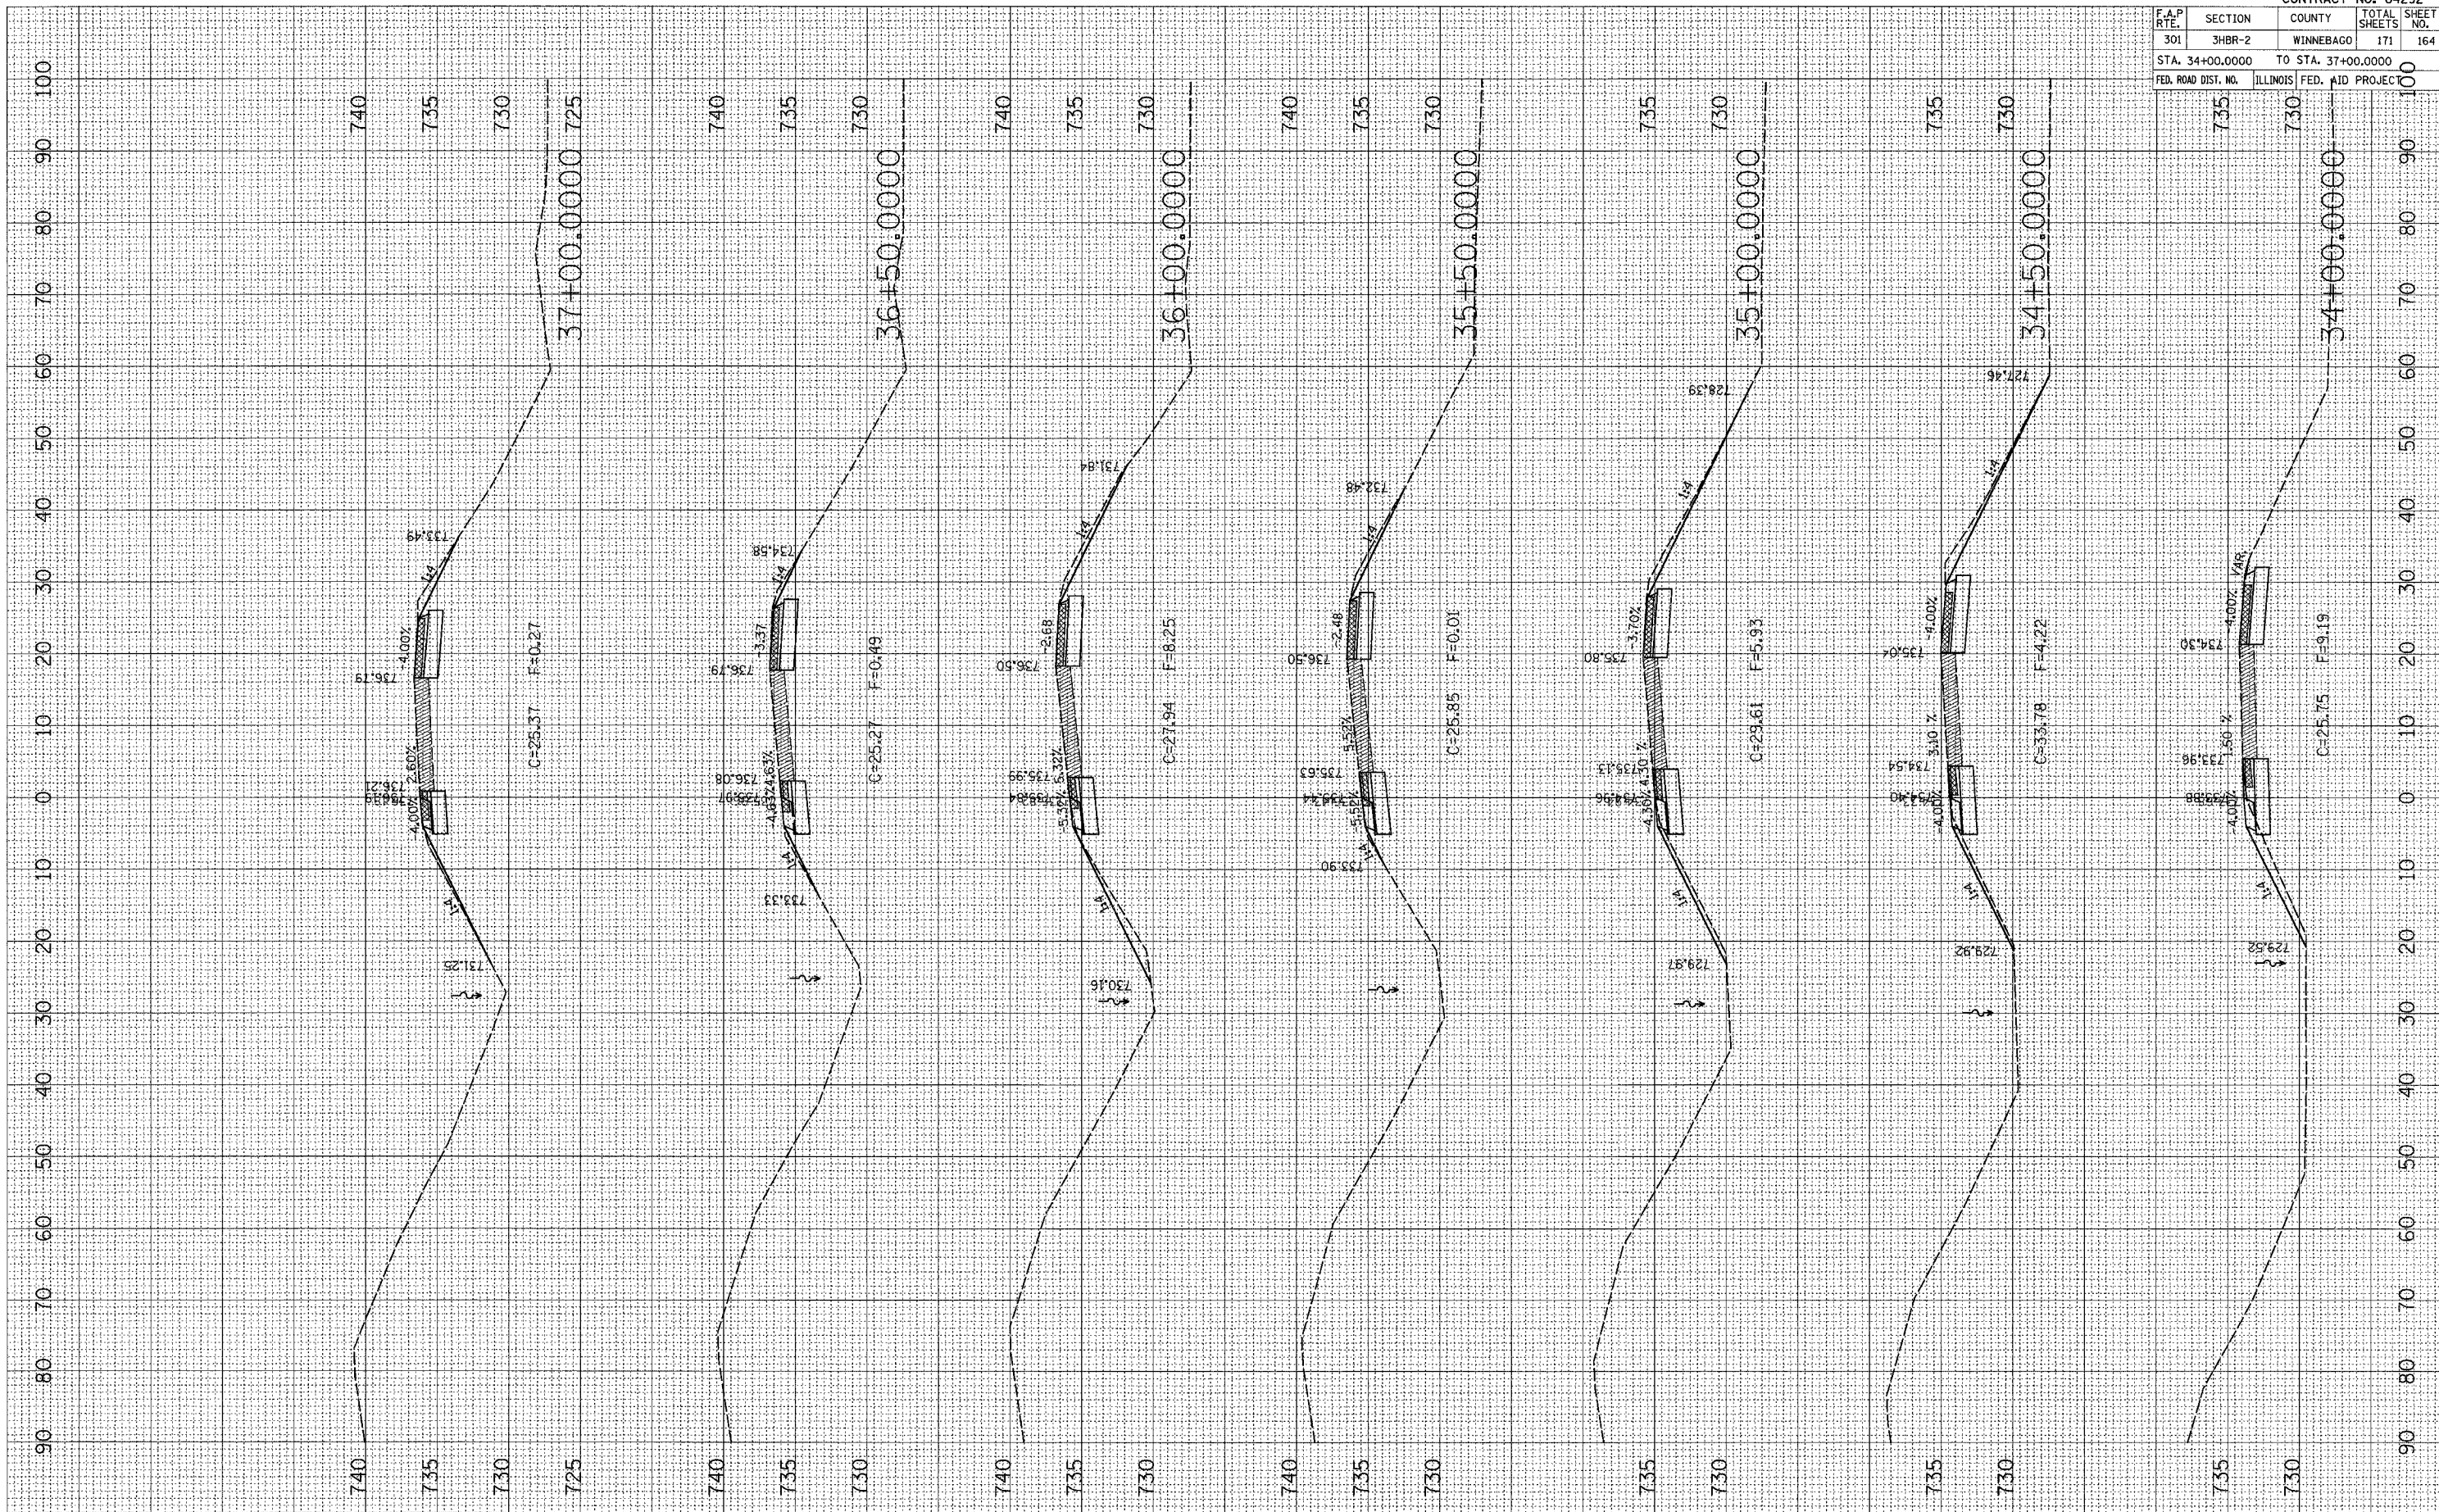

F.A.P. RTE.	SECTION	COUNTY	TOTAL SHEETS	SHEET NO.
301	3HBR-2	WINNEBAGO	171	164
STA. 34+00.0000		TO STA. 37+00.0000		100
FED. ROAD DIST. NO.		ILLINOIS	FED. AID PROJECT	