


PLOT DATE = Thu Mar 13 15:24:27 2008
 FILE NAME = c:\p\proj\2612\2612.dwg
 USER NAME = jharriss / JH

ORIGINAL SURVEY PLOTTED
 NOTE BOOK AREAS CHECKED

FINAL SURVEY PLOTTED
 NOTE BOOK AREAS CHECKED

BY DATE

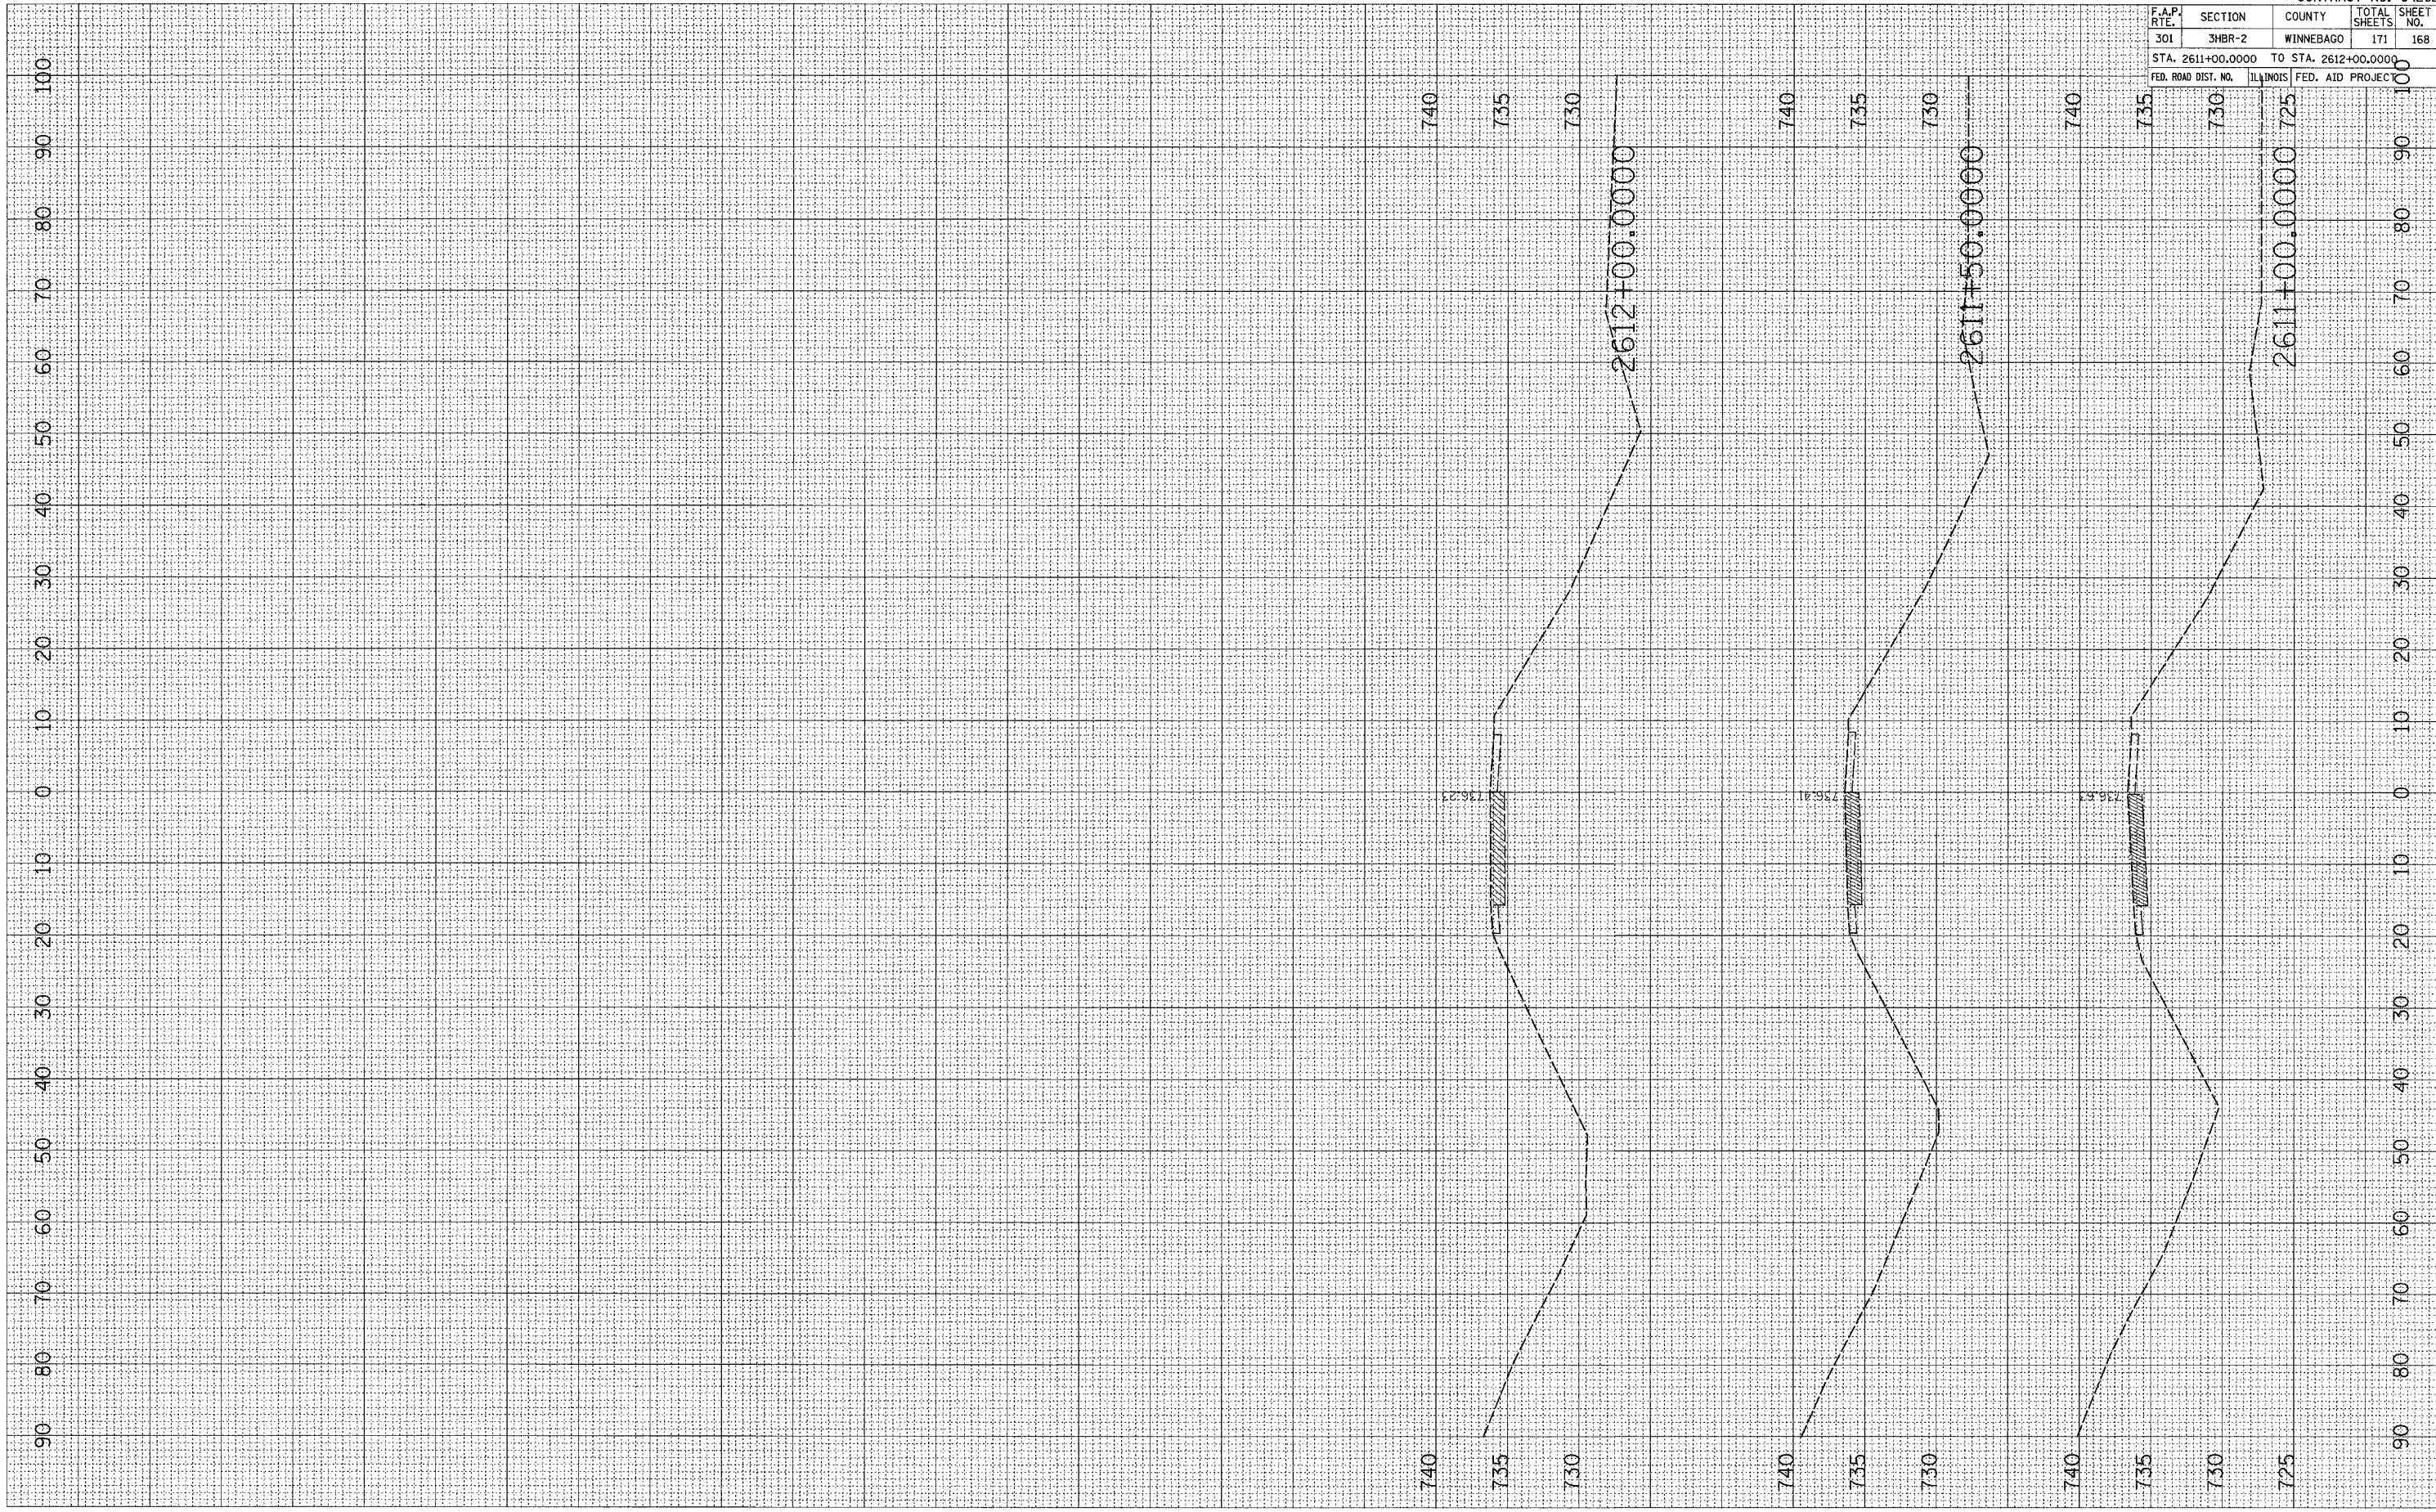

CONTRACT NO. 64292			
F.A.P. RTE.	SECTION	COUNTY	TOTAL SHEETS
301	3HBR-2	WINNEBAGO	171
STA. 2611+00.0000		TO STA. 2612+00.0000	
FED. ROAD DIST. NO.	ILLINOIS	FED. AID PROJECT	SHEET NO.
			168

RAMP BC