


PLOT DATE = Thu May 13 15:26:39 2009
 FILE NAME = c:\p\proj\25223\25223.dwg
 PLOT SCALE = 1/8"=1'-0"
 USER NAME = dssidd

ORIGINAL SURVEY NO. _____
 SURVEYED BY _____ DATE _____
 TEMPLATE NO. _____
 AREAS CHECKED _____

FINAL SURVEY NO. _____
 SURVEYED BY _____ DATE _____
 TEMPLATE NO. _____
 AREAS CHECKED _____

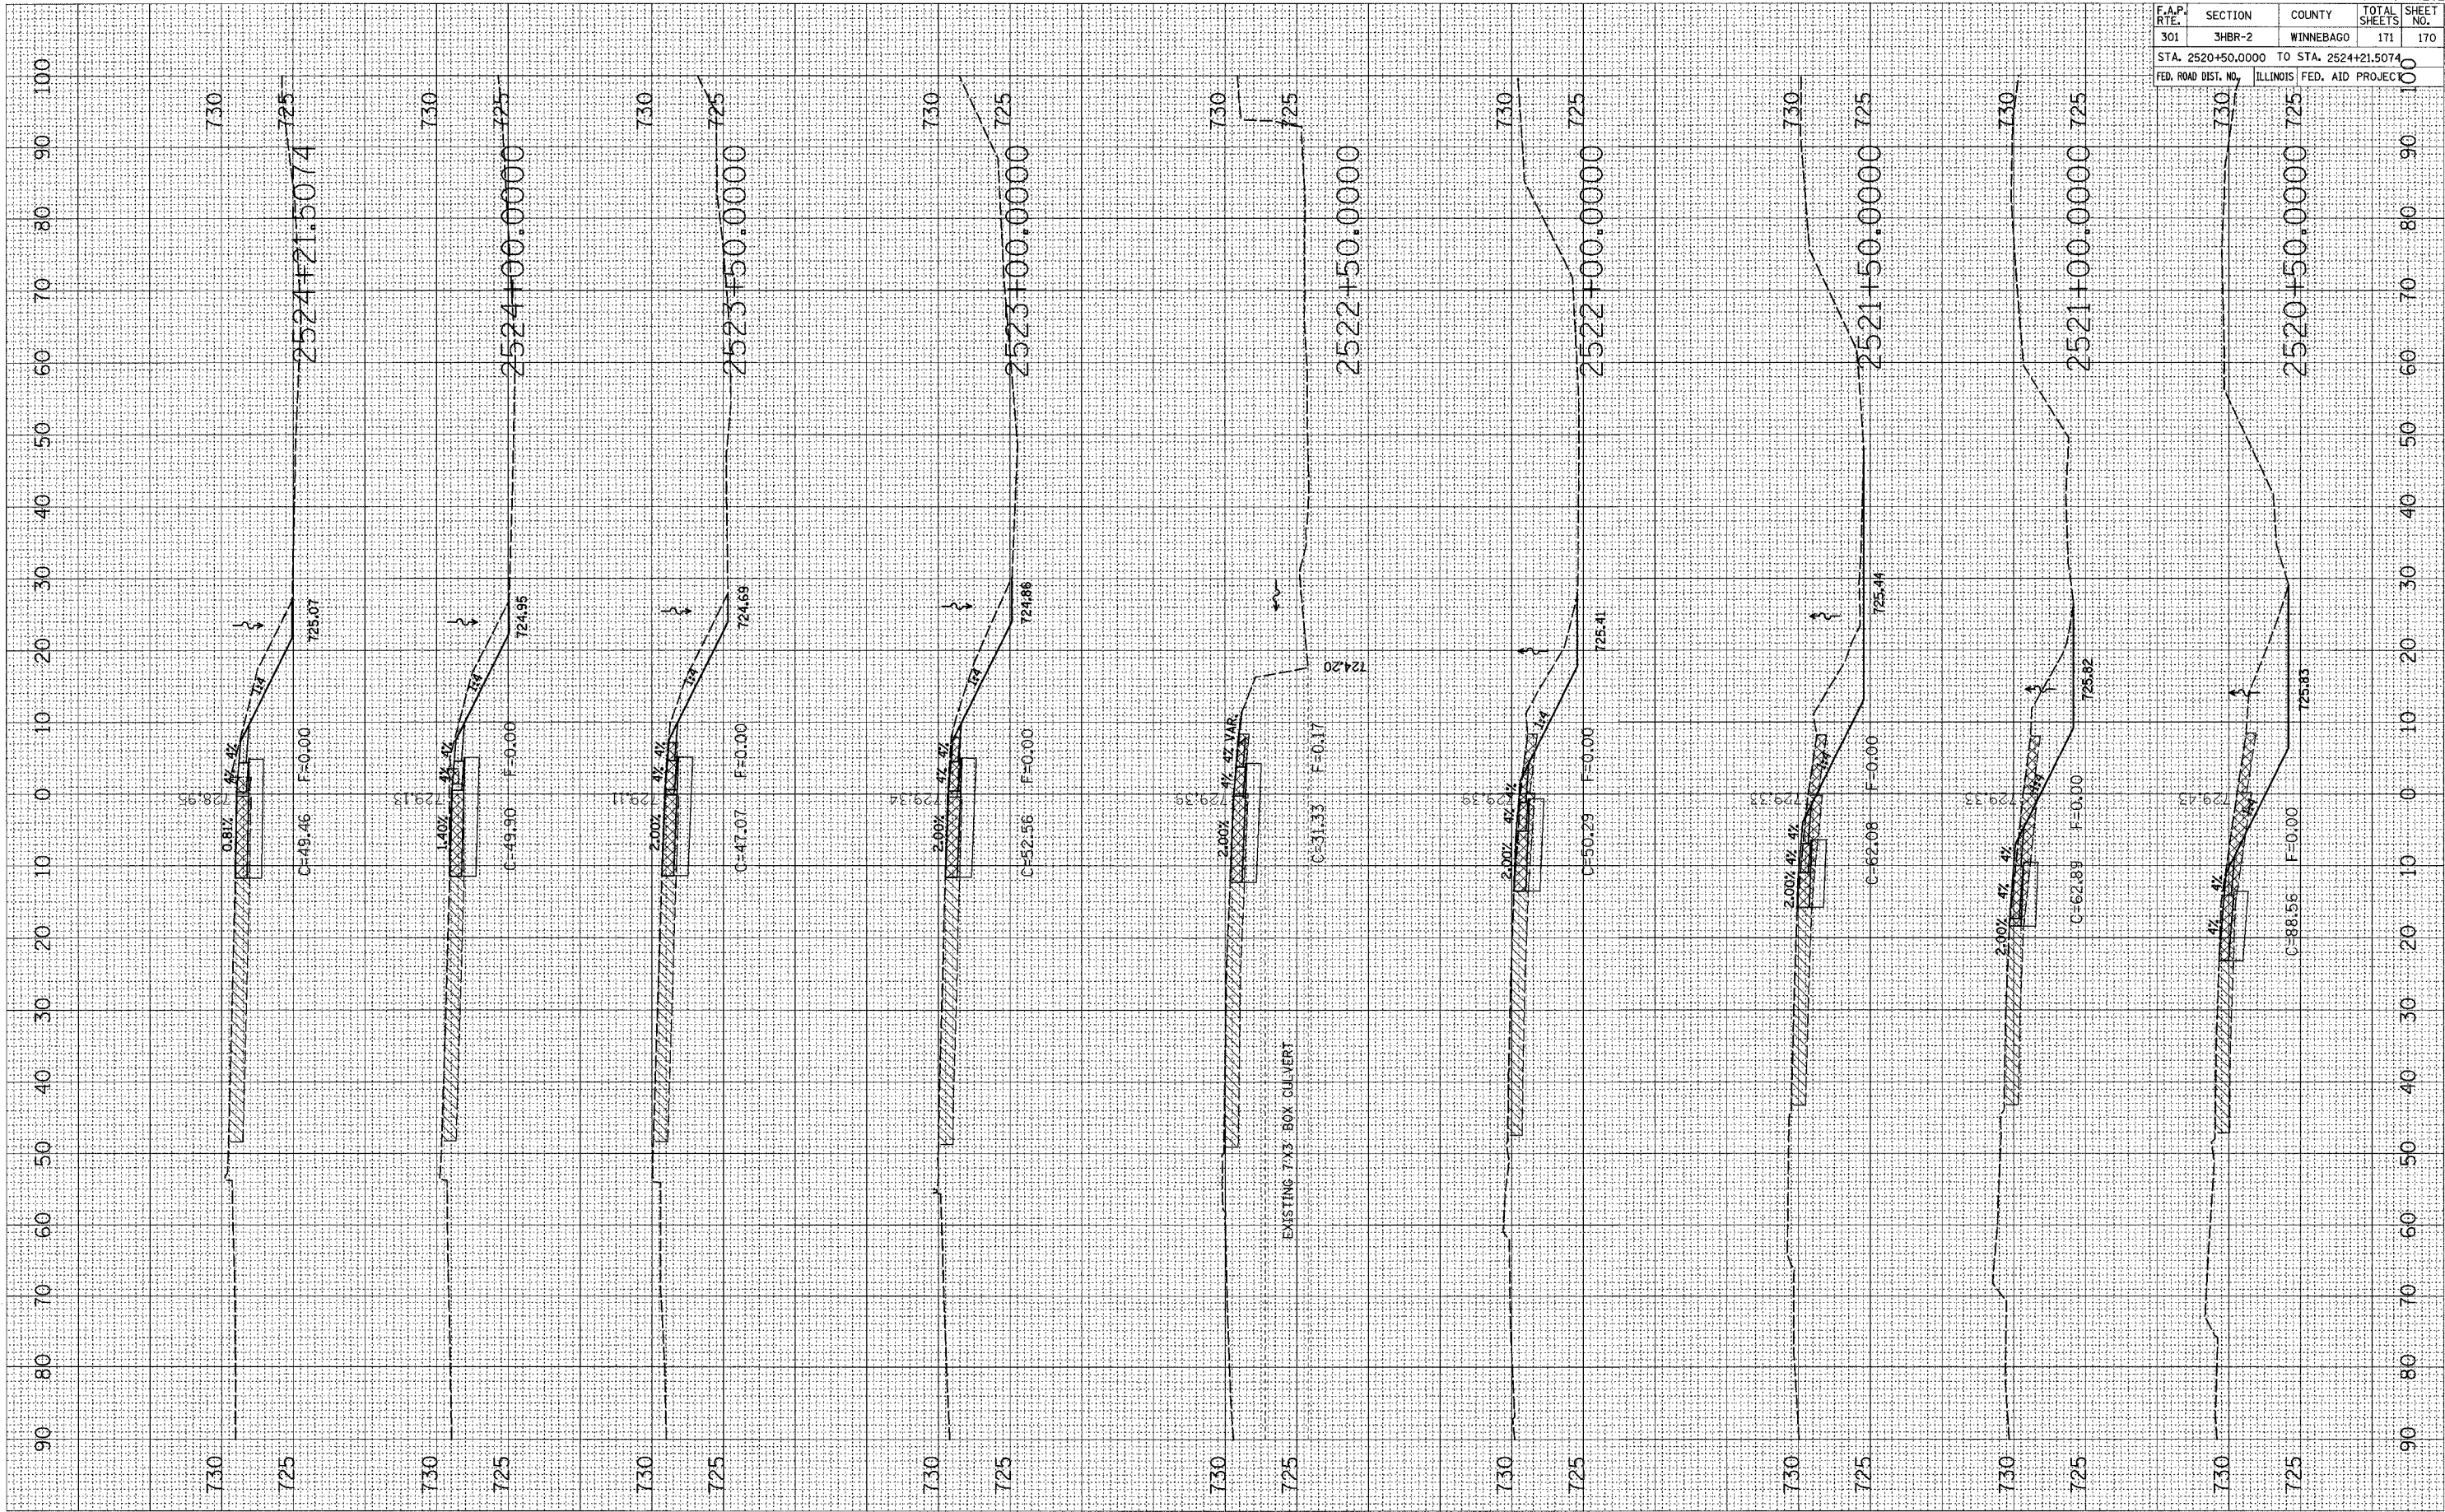

| F.A.P. RTE. | SECTION | COUNTY | TOTAL SHEETS | SHEET NO. |
|---------------------|---------|---------------------------|--------------|-----------|
| 301 | 3HBR-2 | WINNEBAGO | 171 | 170 |
| STA. 2520+50.0000 | | TO STA. 2524+21.5074 | | |
| FED. ROAD DIST. NO. | | ILLINOIS FED. AID PROJECT | | |

RAMP DB