


PAVEMENT ELEVATIONS

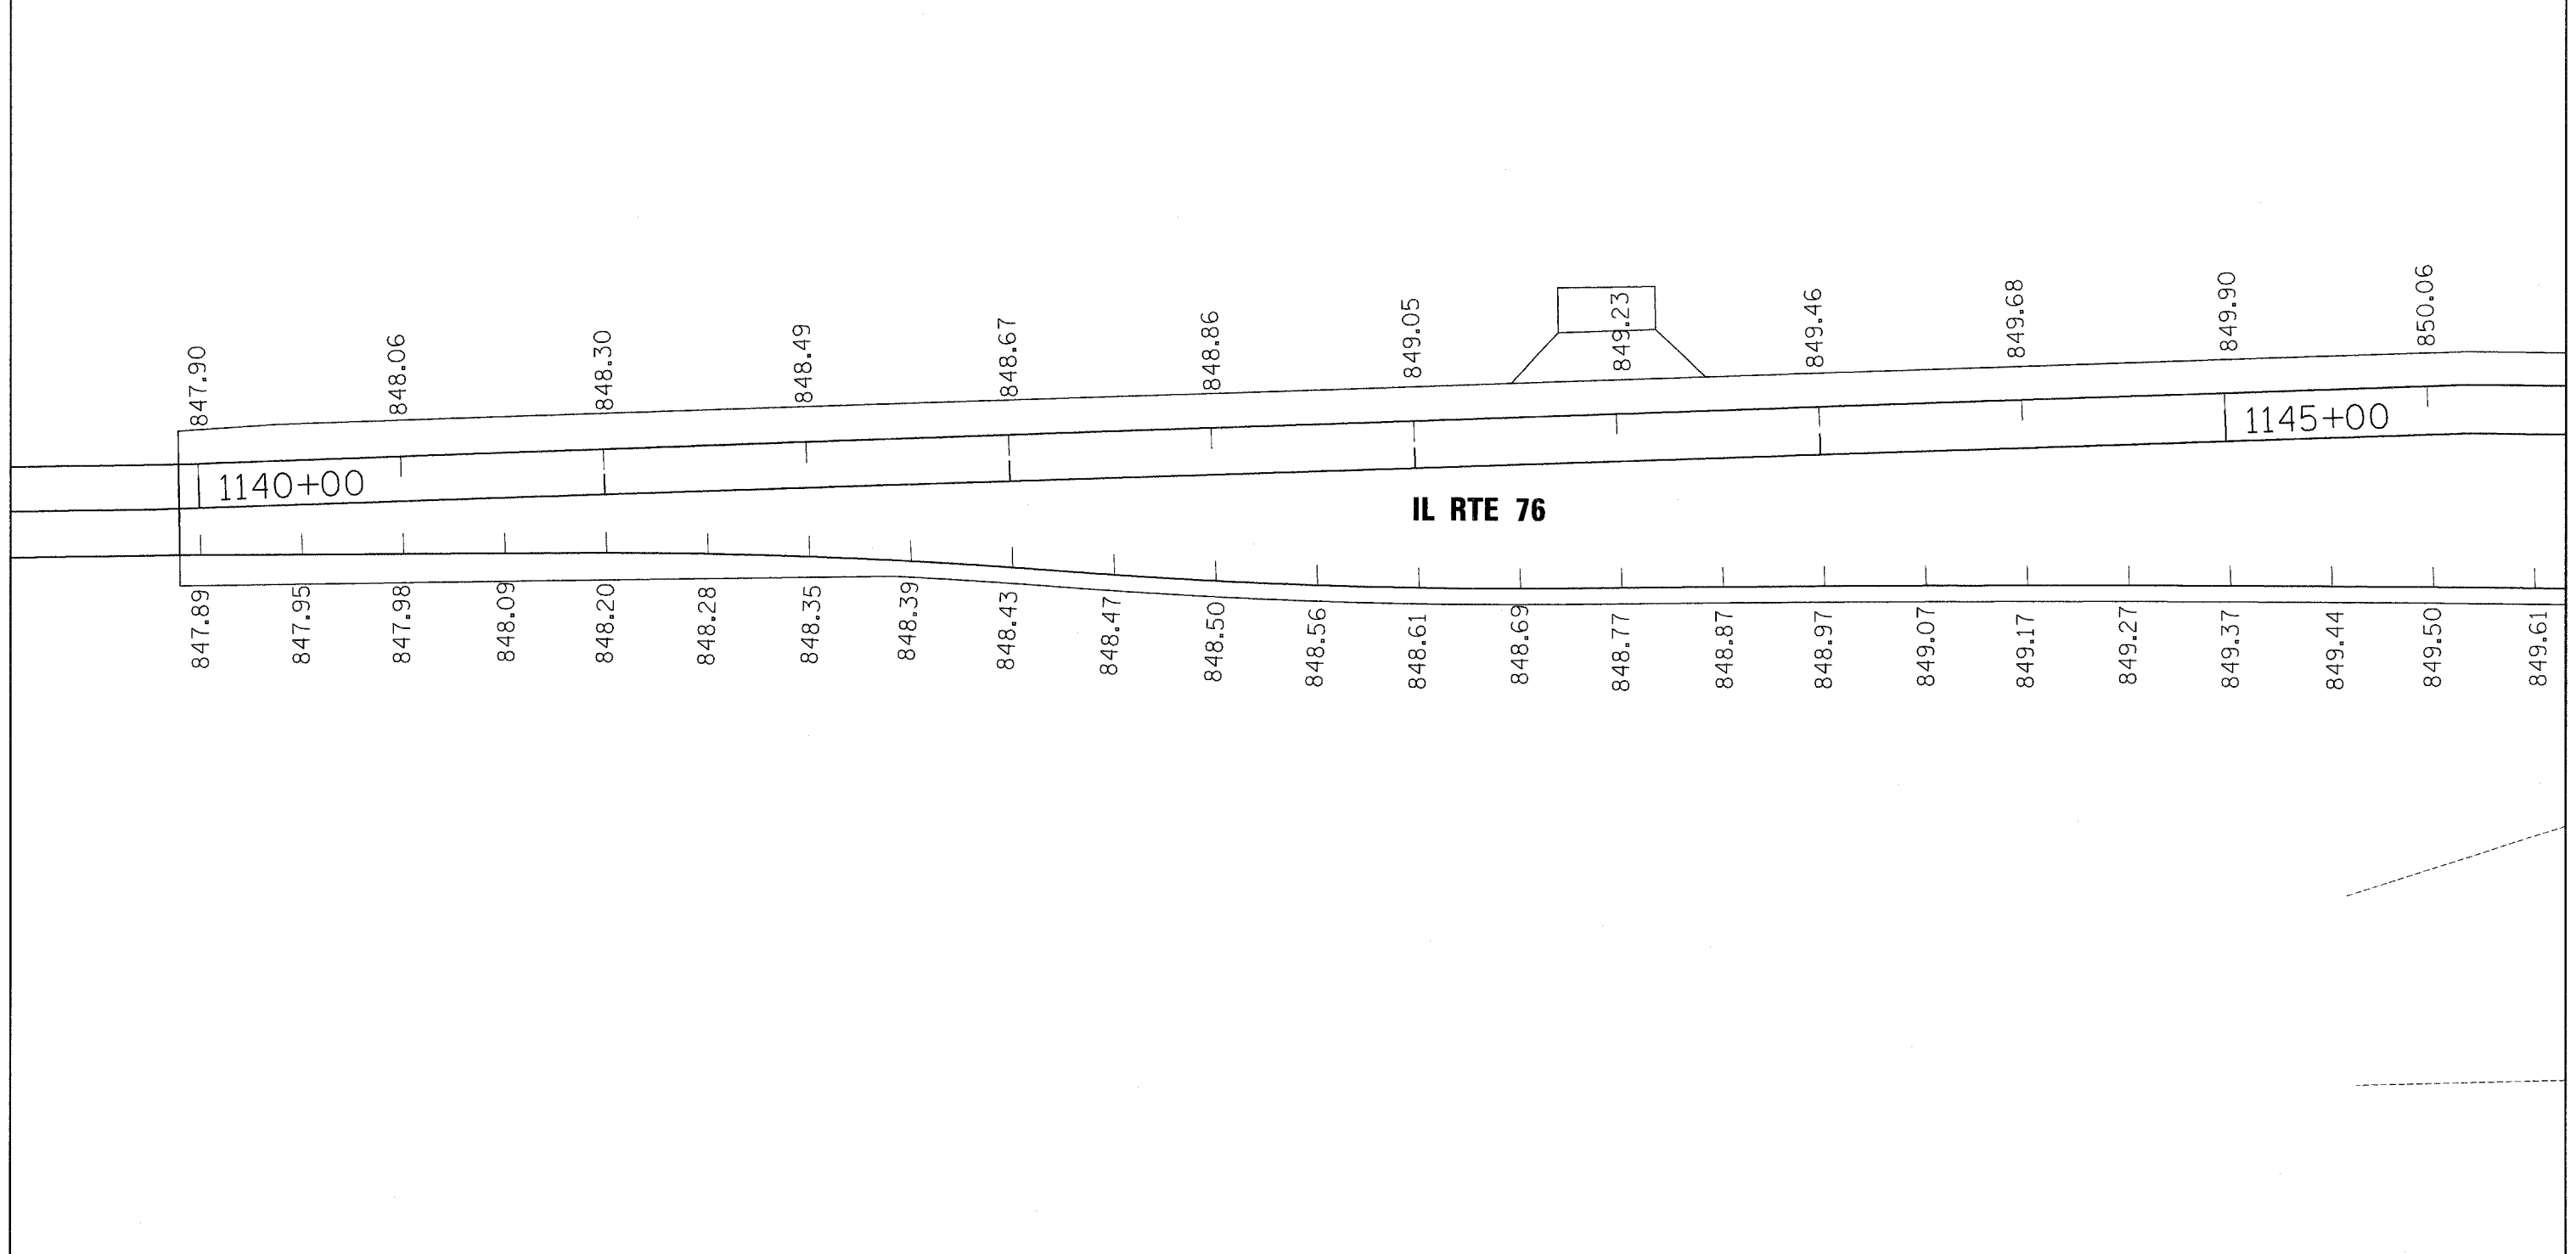

FILE NAME = c:\projects\p209604\09604e1.dgn	USER NAME = polzinej	DESIGNED -	REVISED -	STATE OF ILLINOIS DEPARTMENT OF TRANSPORTATION	PAVEMENT ELEVATIONS - IL RTE 76				F.A.P. RTE. 754	SECTION 101M	COUNTY BOONE	TOTAL SHEETS 48	SHEET NO. 16
		DRAWN -	REVISED -		SCALE:	SHEET NO.	OF	SHEETS	STA.	TO STA.	FED. ROAD DIST. NO.	ILLINOIS FED. AID PROJECT	CONTRACT NO. 64A45
		PLOT SCALE = 20.0000' / IN.	CHECKED -		REVISED -								
		PLOT DATE = Tue Mar 11 07:45:38 2008	DATE -		REVISED -								