


DATE	
BY	
SURVEYED	
PLOTTED	
NOTE BOOK	
AREAS CHECKED	
NO.	

DATE	
BY	
SURVEYED	
PLOTTED	
NOTE BOOK	
AREAS CHECKED	
NO.	

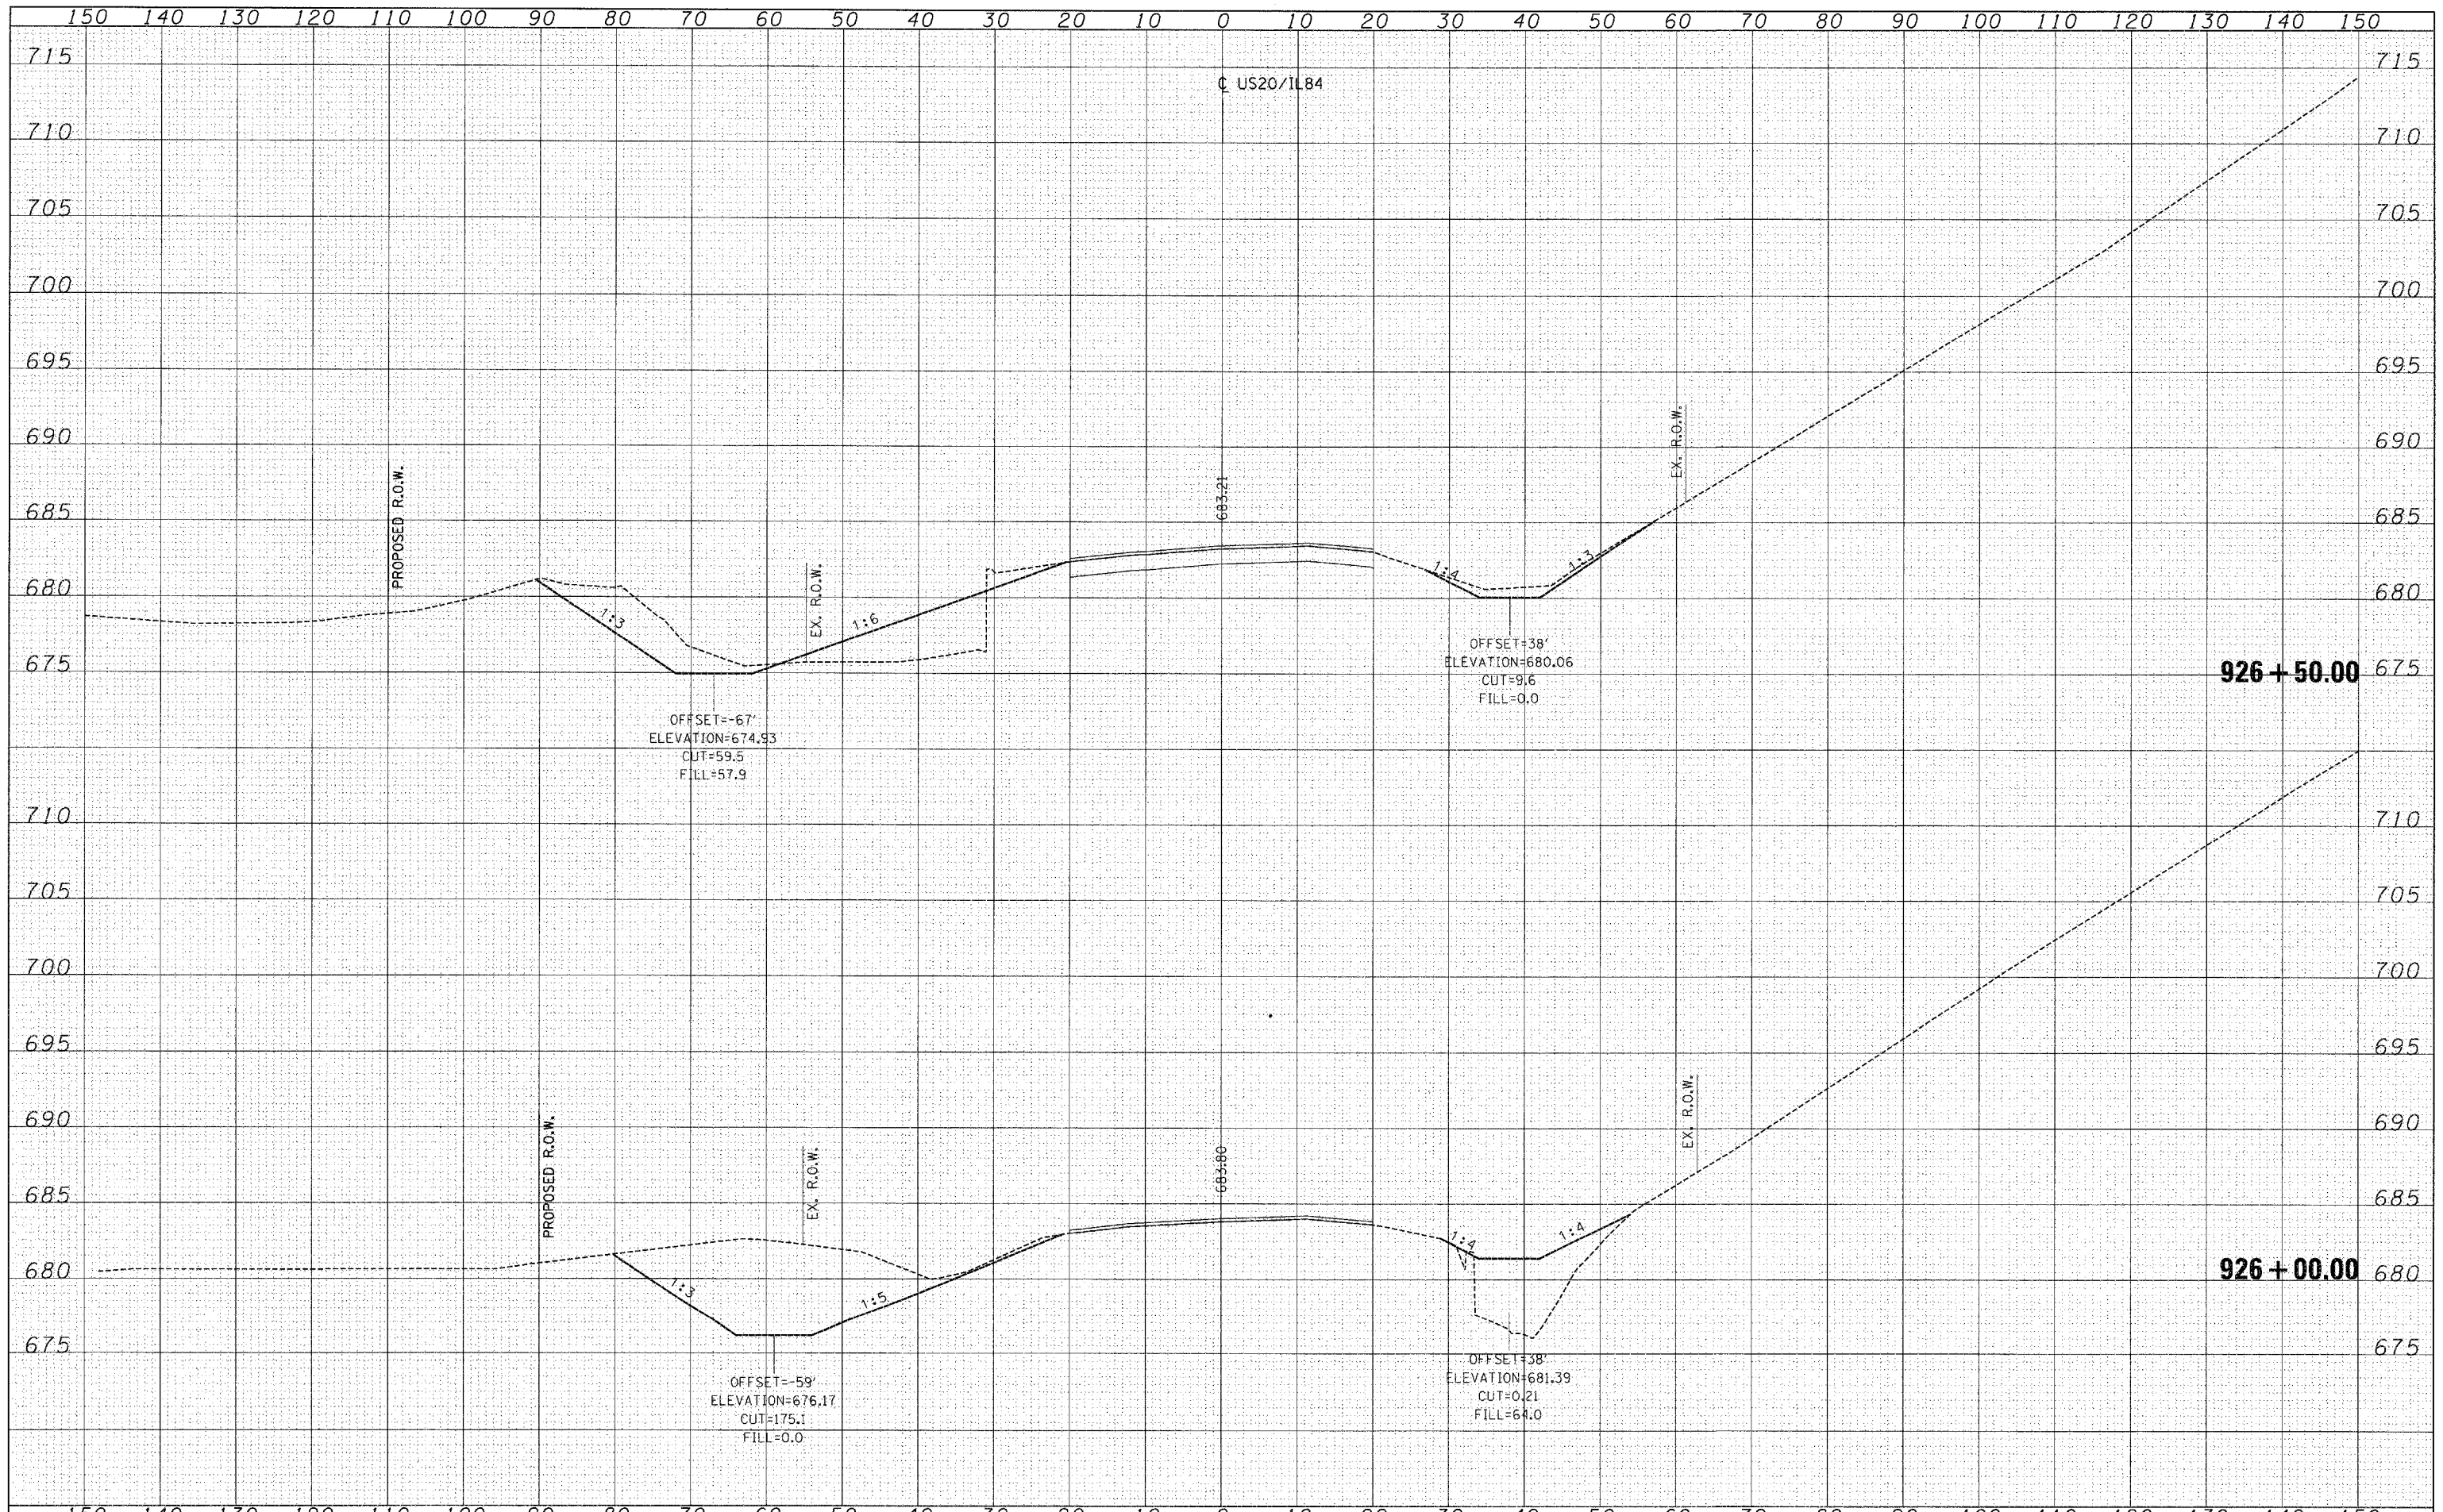

FILE NAME =	USER NAME = IDOTCAD	DESIGNED -	SPF	REVISED -	
P:\2298-01 - US 20 Box Culvert\microstation files\20 Sheet Files\210126XS-SHT.dgn		CHECKED -	JMS	REVISED -	
PLOT SCALE = 10.0000' / IN.		DRAWN -	SJP	REVISED -	
PLOT DATE = 3/25/2008		DATE -	03-28-08	REVISED -	

STATE OF ILLINOIS
DEPARTMENT OF TRANSPORTATION

CROSS SECTION		F.A.P. RTE.	SECTION	COUNTY	TOTAL SHEETS	SHEET NO.
SCALE: 10'H, 5'V		301	29T-1	JO DAVIESS	30	28
SHEET NO. 3 OF 5 SHEETS		STA. 926+00 TO STA. 926+50		CONTRACT NO. 64C58		
		FED. ROAD DIST. NO. ILLINOIS FED. AID PROJECT				