


DATE	
BY	
FINAL SURVEY	
SURVEYED	
PLOTTED	
TEMPLATE	
AREAS	
CHECKED	
NO.	

DATE	
BY	
ORIGINAL SURVEY	
SURVEYED	
PLOTTED	
TEMPLATE	
AREAS	
CHECKED	
NO.	

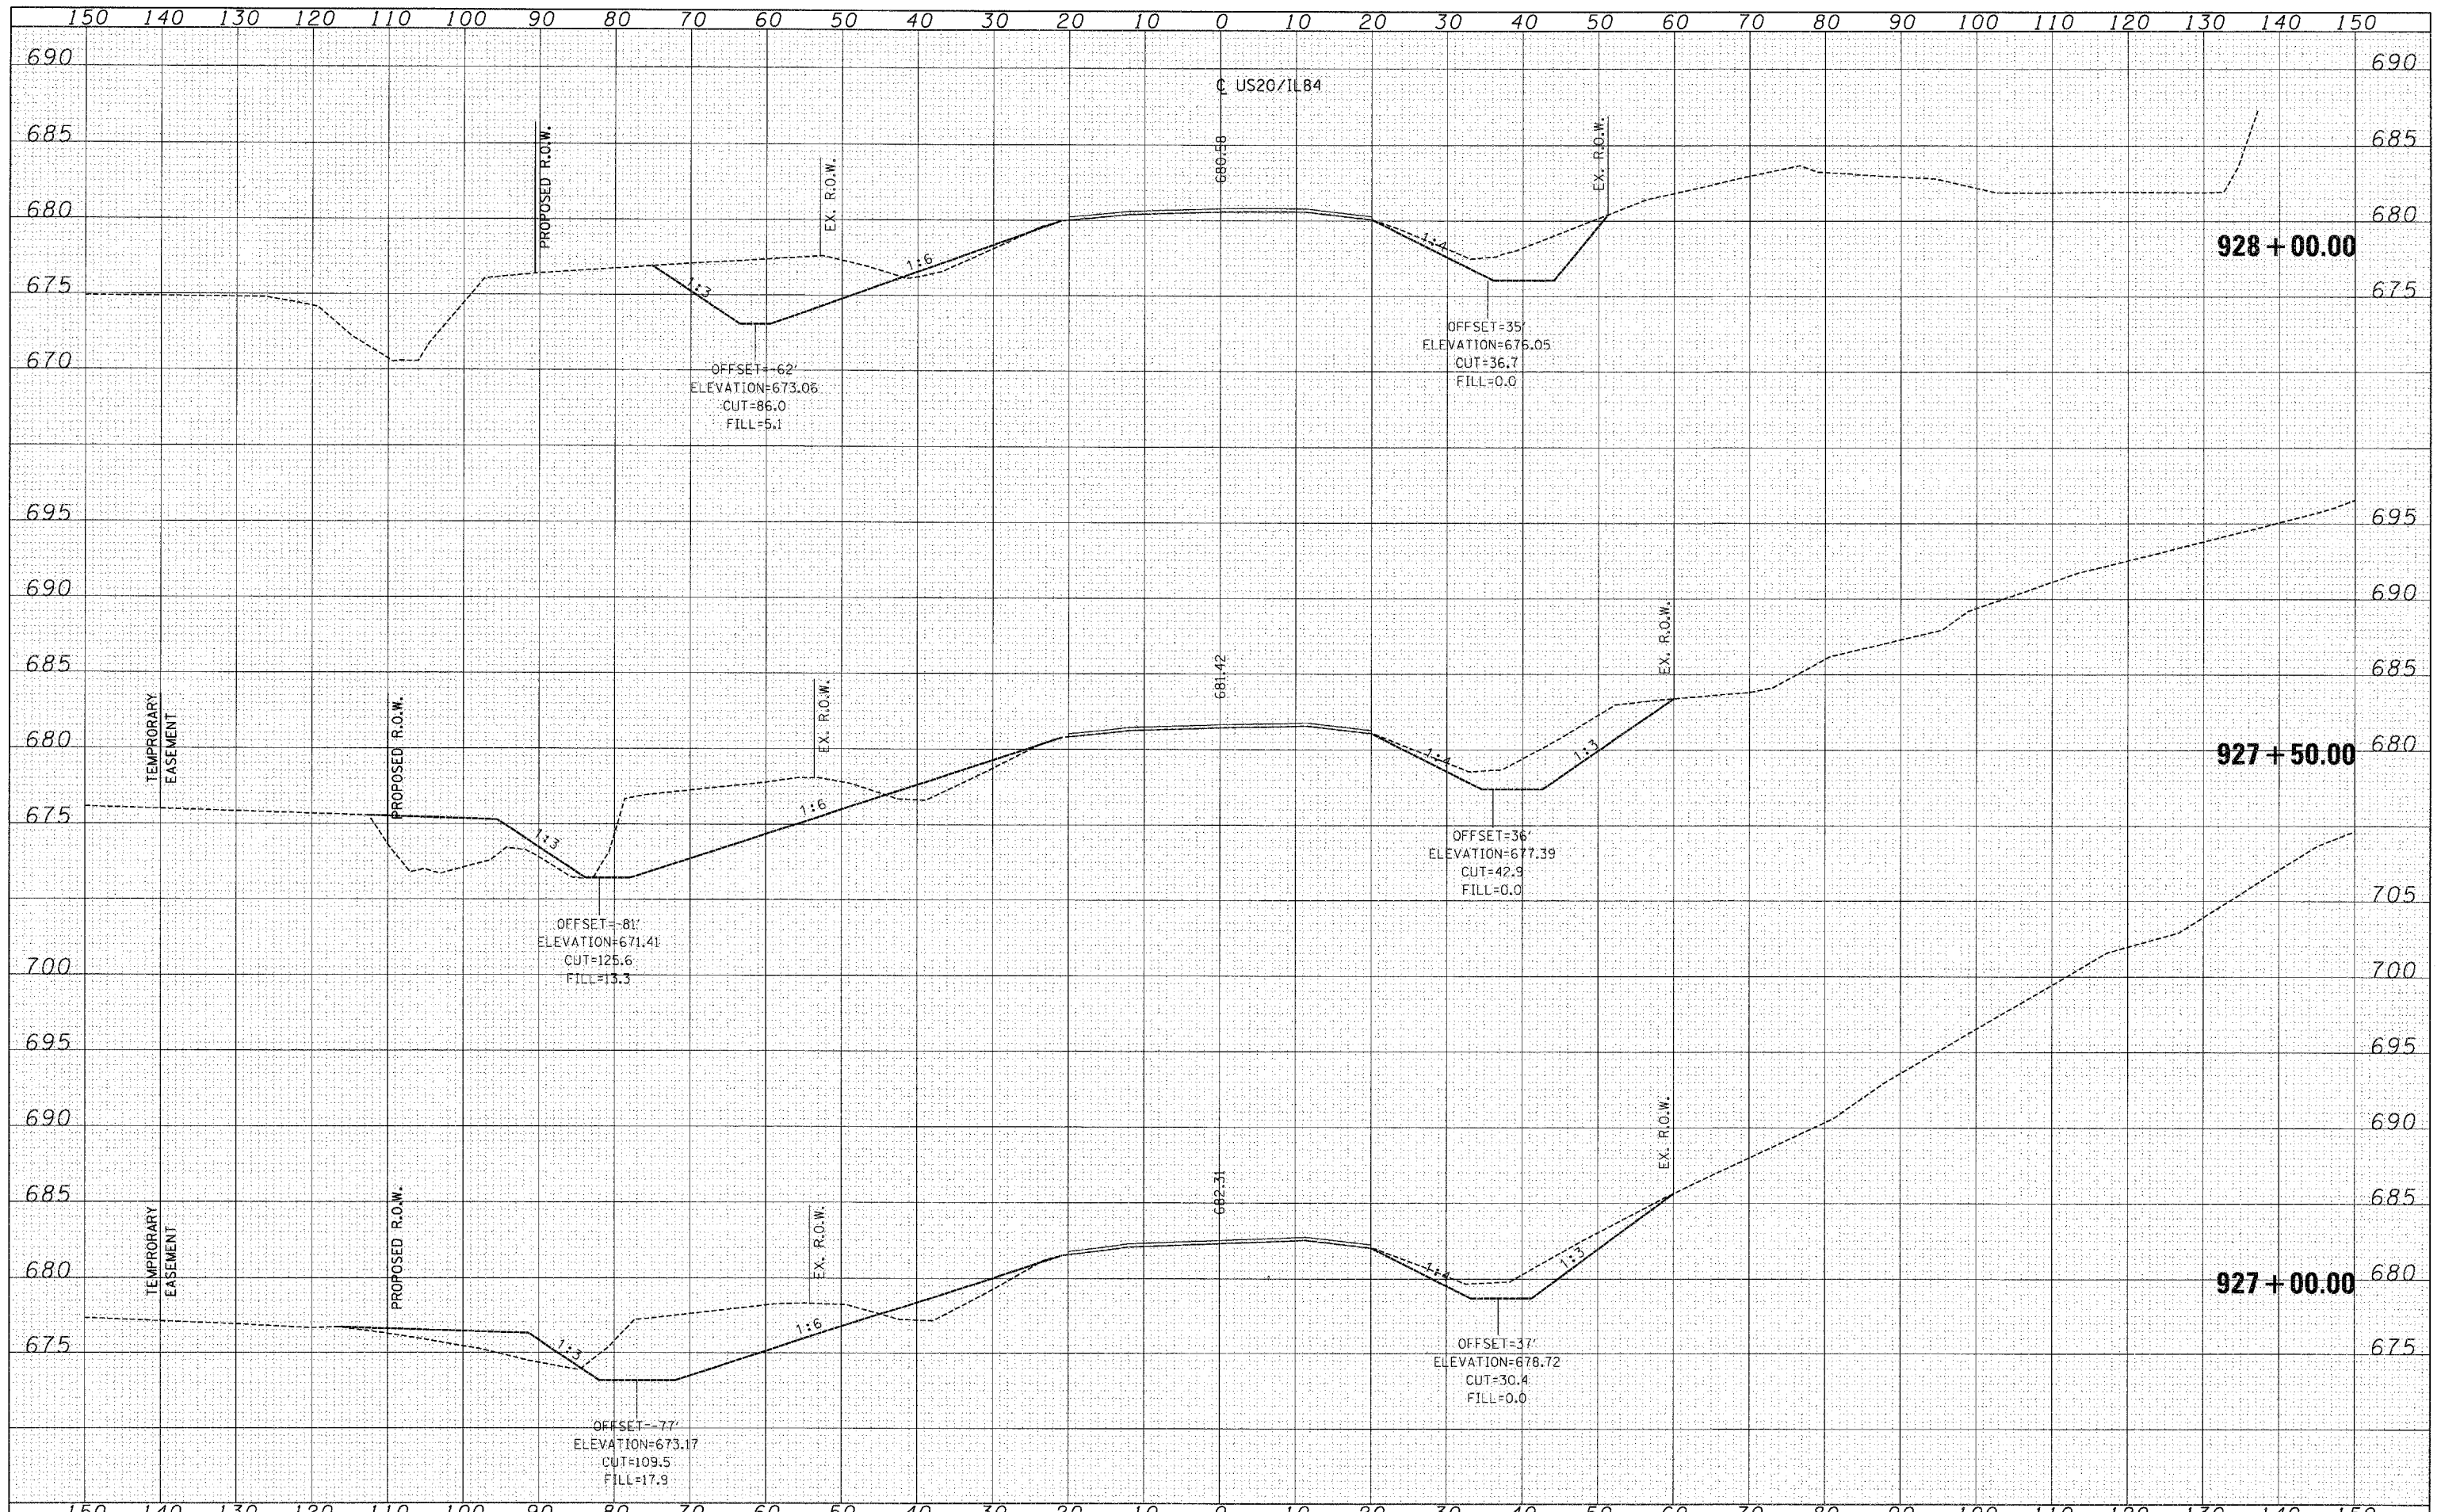

FILE NAME =	USER NAME = IDOTCAD	DESIGNED - SPF	REVISED -	<b>STATE OF ILLINOIS DEPARTMENT OF TRANSPORTATION</b>	<b>CROSS SECTIONS</b>		F.A.P. RTE.	SECTION	COUNTY	TOTAL SHEETS	SHEET NO.	
PA\2298-01 - US 20 Box Culvert\microstation files\200 Sheet Files\210126XS-SHT.dgn		CHECKED - JMS	REVISED -		SCALE: 10'H 5'V	SHEET NO. 4 OF 5 SHEETS	STA. 927+00 TO STA. 928+00	301	29T-1	JO DAVIESS	30	29
PLOT SCALE = 10.0000' / IN.		DRAWN - AJP	REVISED -									
PLOT DATE = 3/25/2008		DATE - 03-28-08	REVISED -									
							FED. ROAD DIST. NO.		ILLINOIS FED. AID PROJECT		CONTRACT NO. 64C58	