


F.A.S. RTE.	SECTION	COUNTY	TOTAL SHEETS	SHEET NO.
1177	(110,111)T	LEE	59	17
STA.		TO STA.		
FED. ROAD DIST. NO.		ILLINOIS FED. AID PROJECT		

STA. 277 + 15


DOUBLE 54" EQUIVALENT ARCH PIPE CULVERT

DENNIS HENKEL

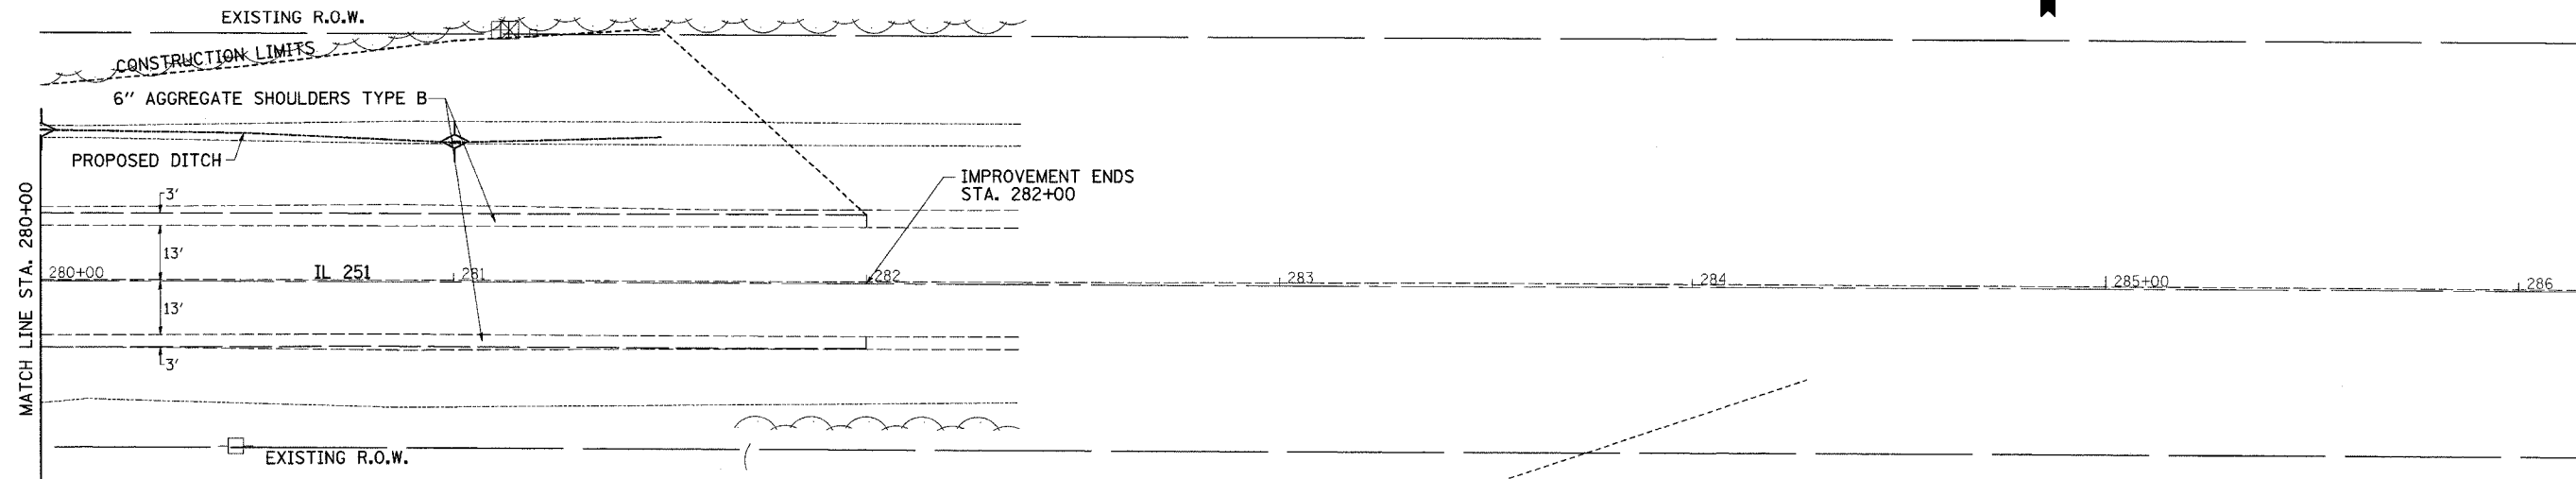

PATRICIA YATTONI, ETAL

TEMPORARY DITCH CHECK

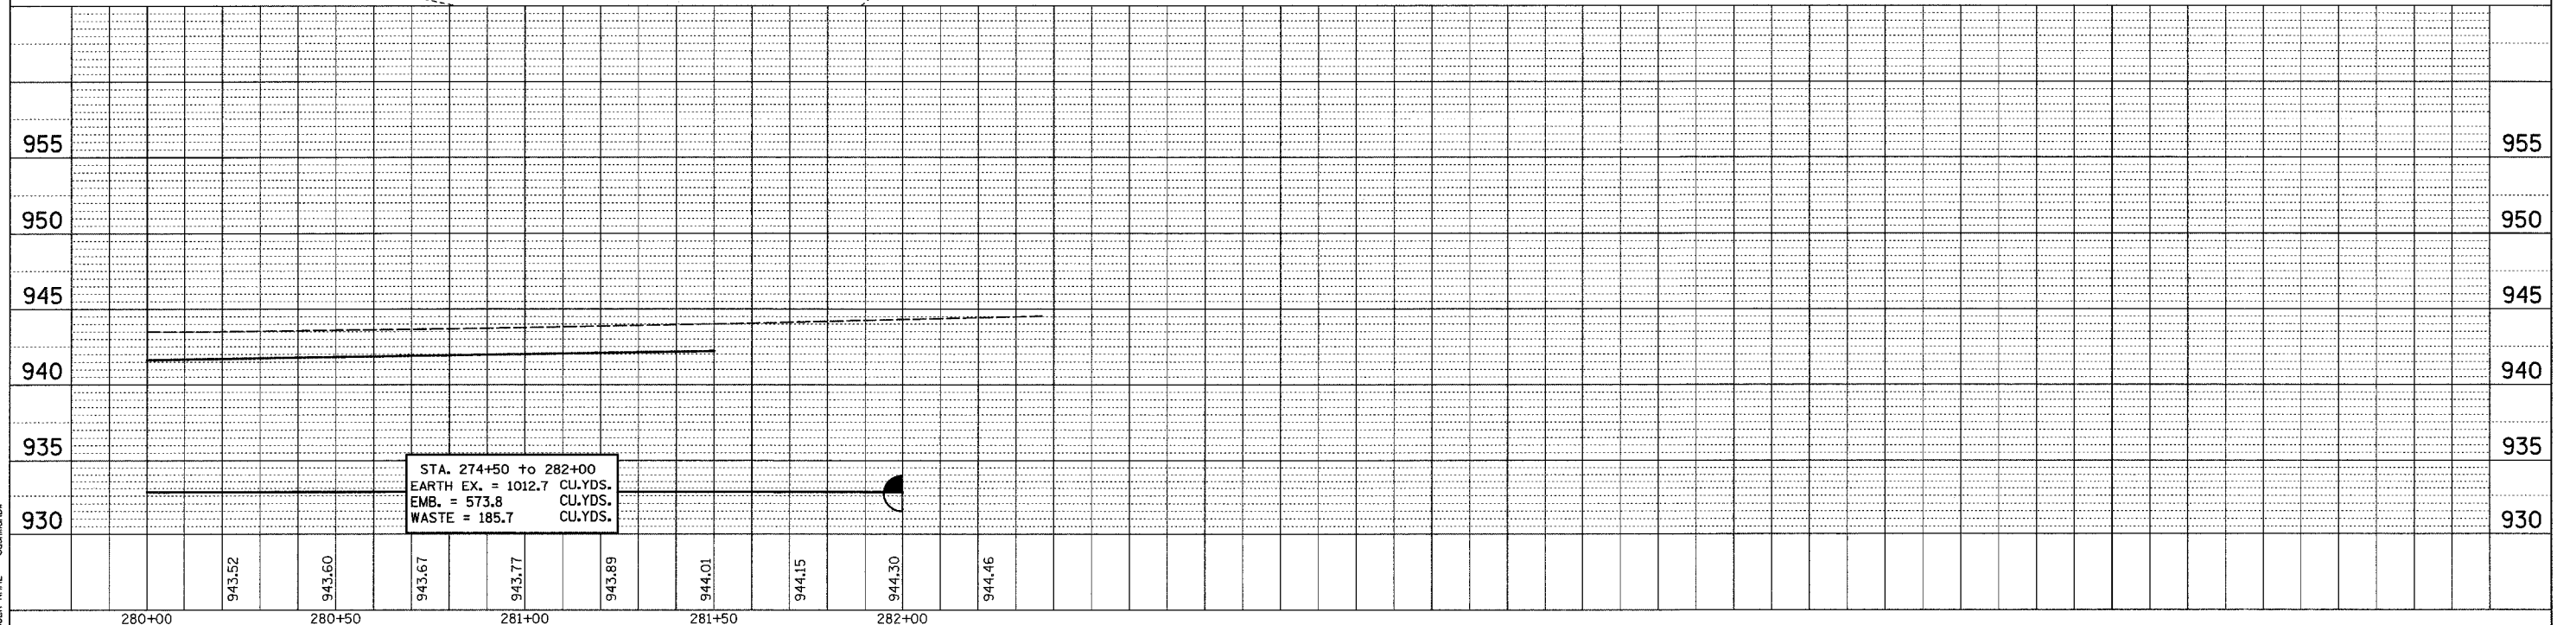

STA. 274+50 to 282+00
 EARTH EX. = 1012.7 CU.YDS.
 EMB. = 573.8 CU.YDS.
 WASTE = 185.7 CU.YDS.

STA. 277 + 15 DOUBLE 54" EQUIVALENT ARCH PIPE CULVERT

PLA.	REVISIONS	DATE
NOTE BOOK	BY	
NO.	DATE	

PROFILE	DATE
NO.	

PLOT DATE = Tue Feb 26 16:26:55 2008
 FILE NAME = C:\Users\jg\Documents\20080226\20080226\20080226.dgn
 PLOT SCALE = 20.0000 / IN.
 USER NAME = cshamby