



F.A.S. RTE.	SECTION	COUNTY	TOTAL SHEETS	SHEET NO.
1177	(110,111)T	LEE	59	18
STA. TO STA.		FED. AID PROJECT		
FED. ROAD DIST. NO.		ILLINOIS		

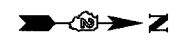


RESOURCE BANK TRUST DEPT.

PL/	REVISIONS	DATE
1	BY	
2	BY	
3	BY	
4	BY	
5	BY	
6	BY	
7	BY	
8	BY	
9	BY	
10	BY	

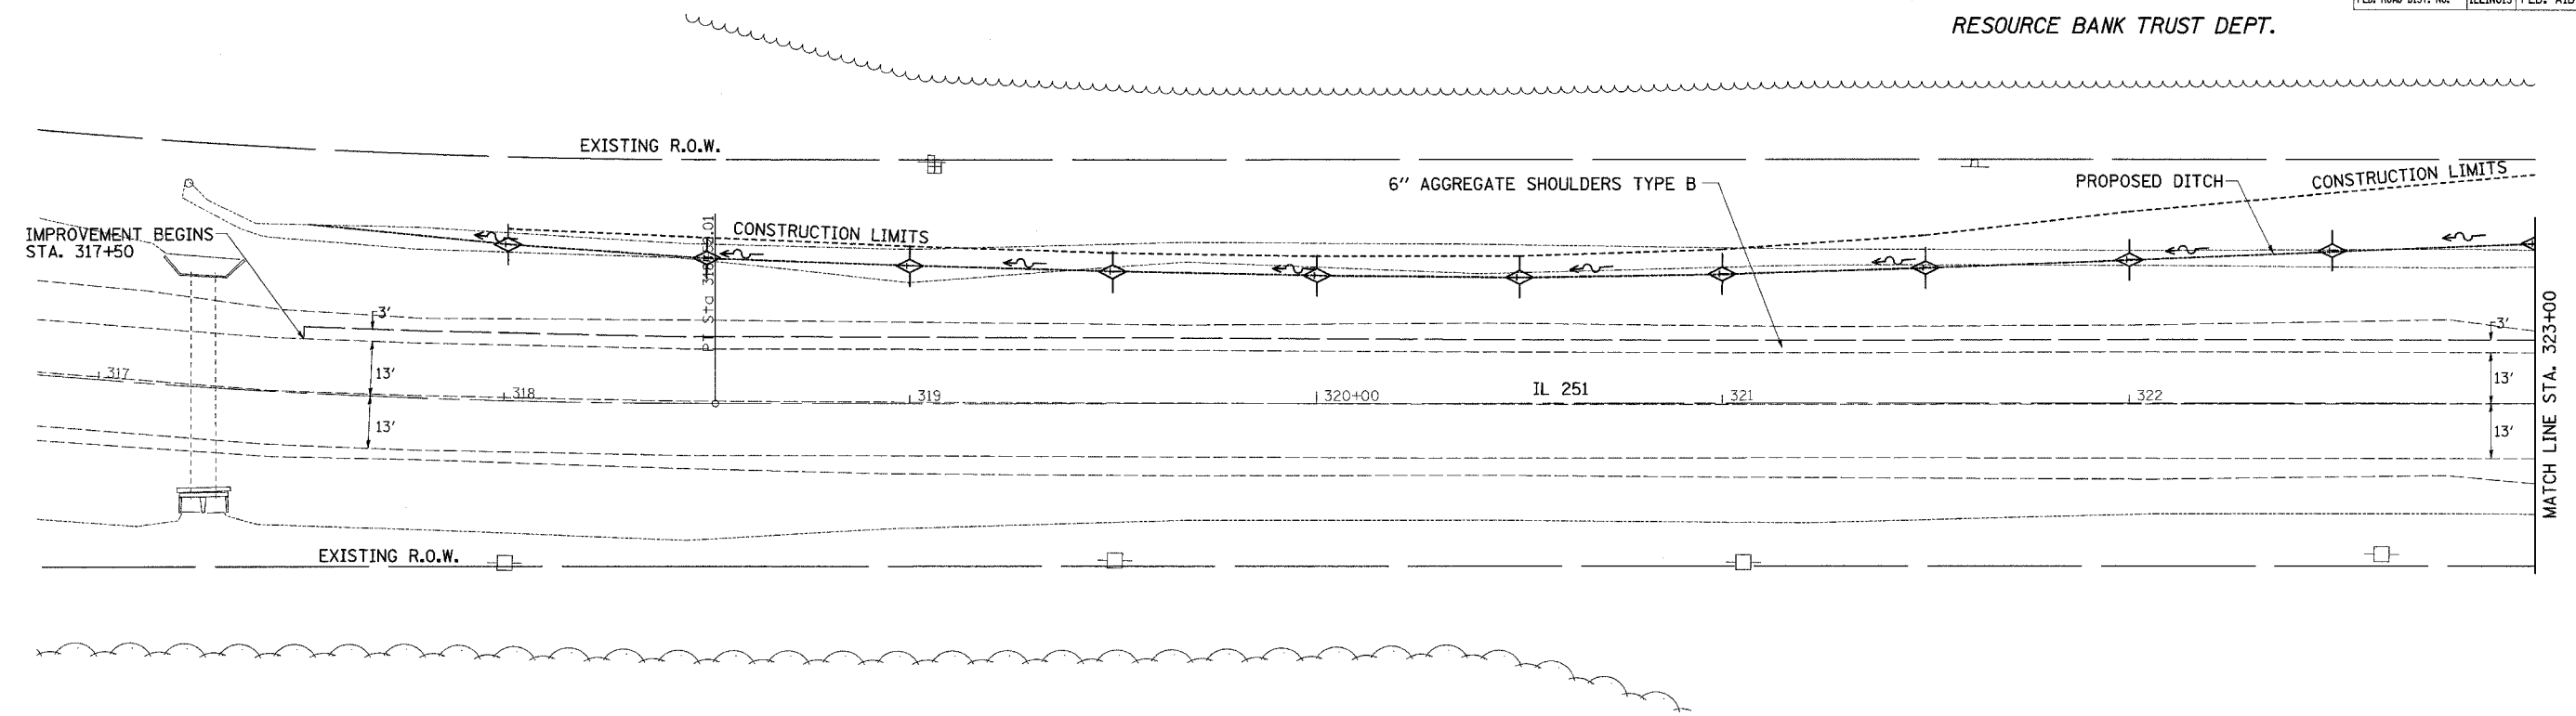

TEMPORARY DITCH CHECK

PROFILE	REVISIONS	DATE
1	BY	
2	BY	
3	BY	
4	BY	
5	BY	
6	BY	
7	BY	
8	BY	
9	BY	
10	BY	

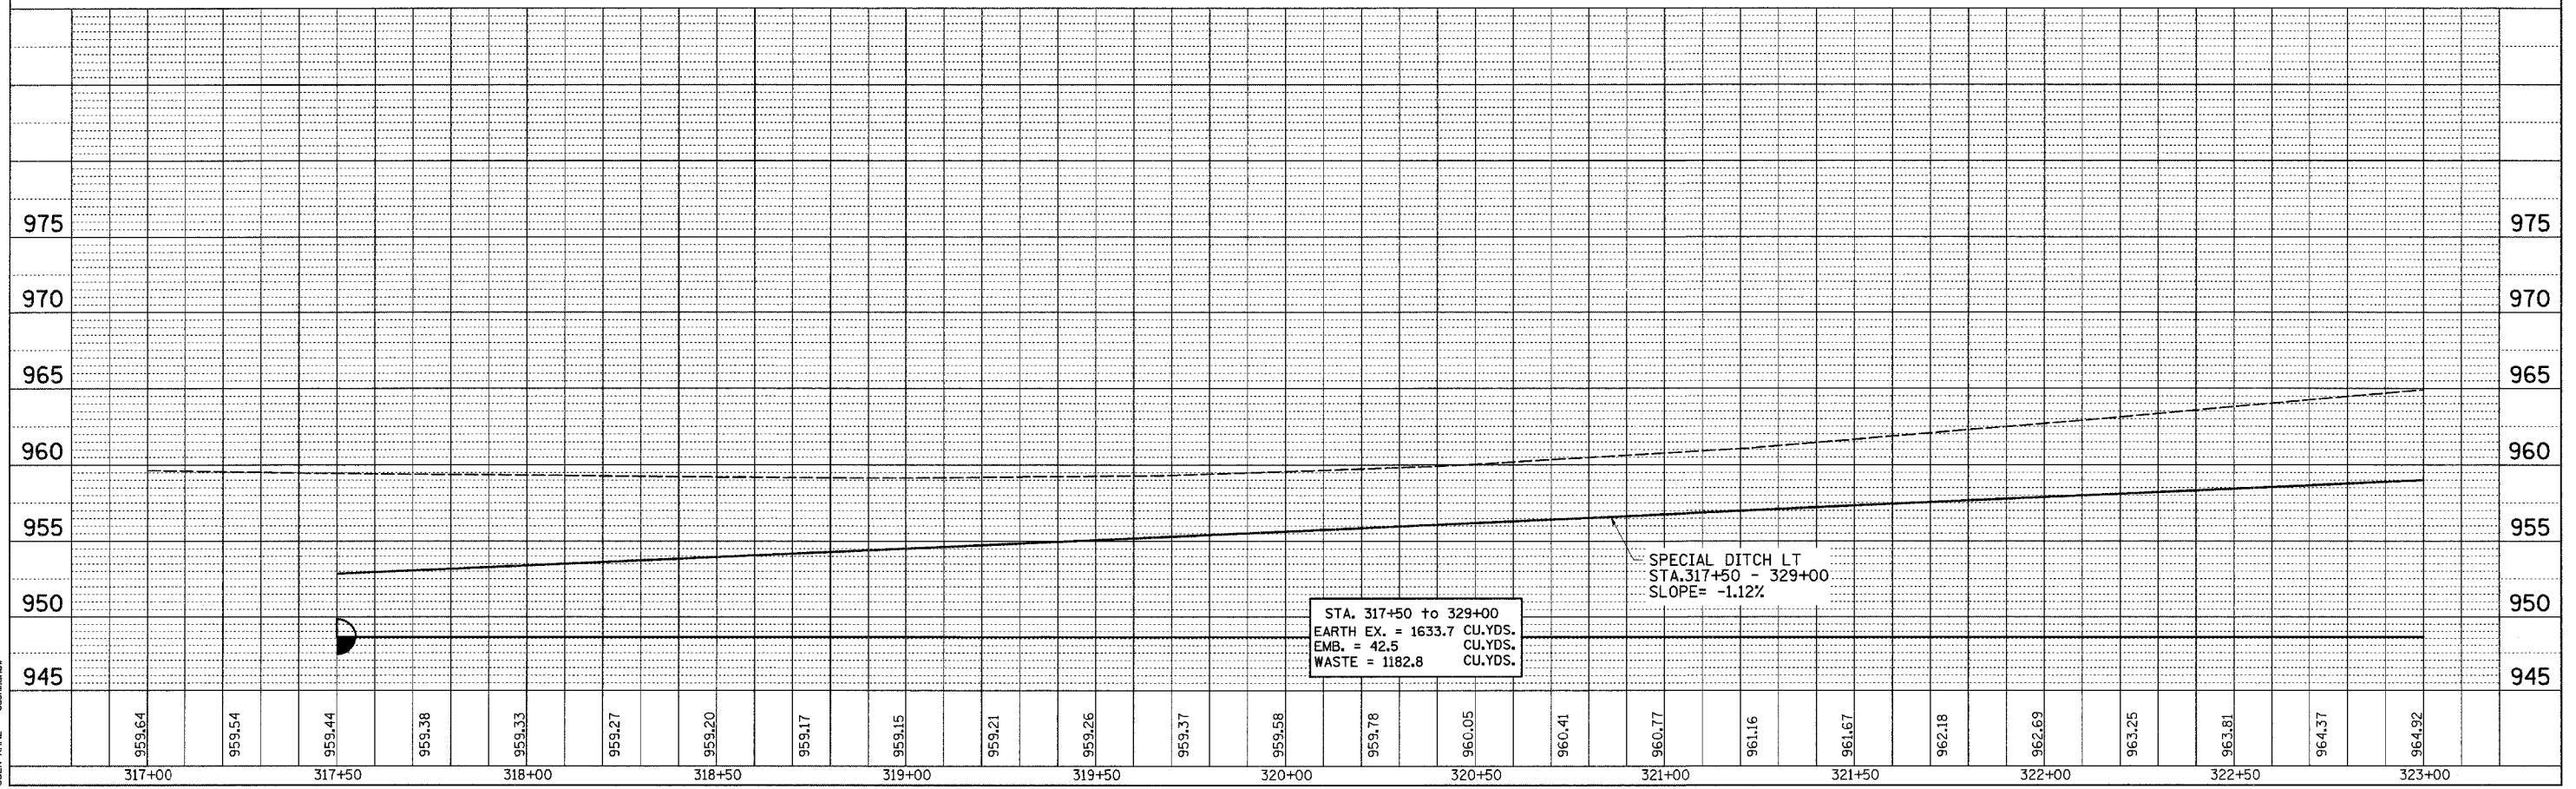

PLOT DATE = Tue Feb 28 16:26:55 2006  
FILE NAME = 20060228 162655 2006.dgn  
PLOT SCALE = 20.0000 / IN.  
USER NAME = cshammon

3' x 3' CULVERT TO BE PLUGGED