


F.A.S. RTE.	SECTION	COUNTY	TOTAL SHEETS	SHEET NO.
1177	(110,111)T	LEE	59	33
STA.		TO STA.		
FED. ROAD DIST. NO.	ILLINOIS	FED. AID PROJECT		

SPUR RD.

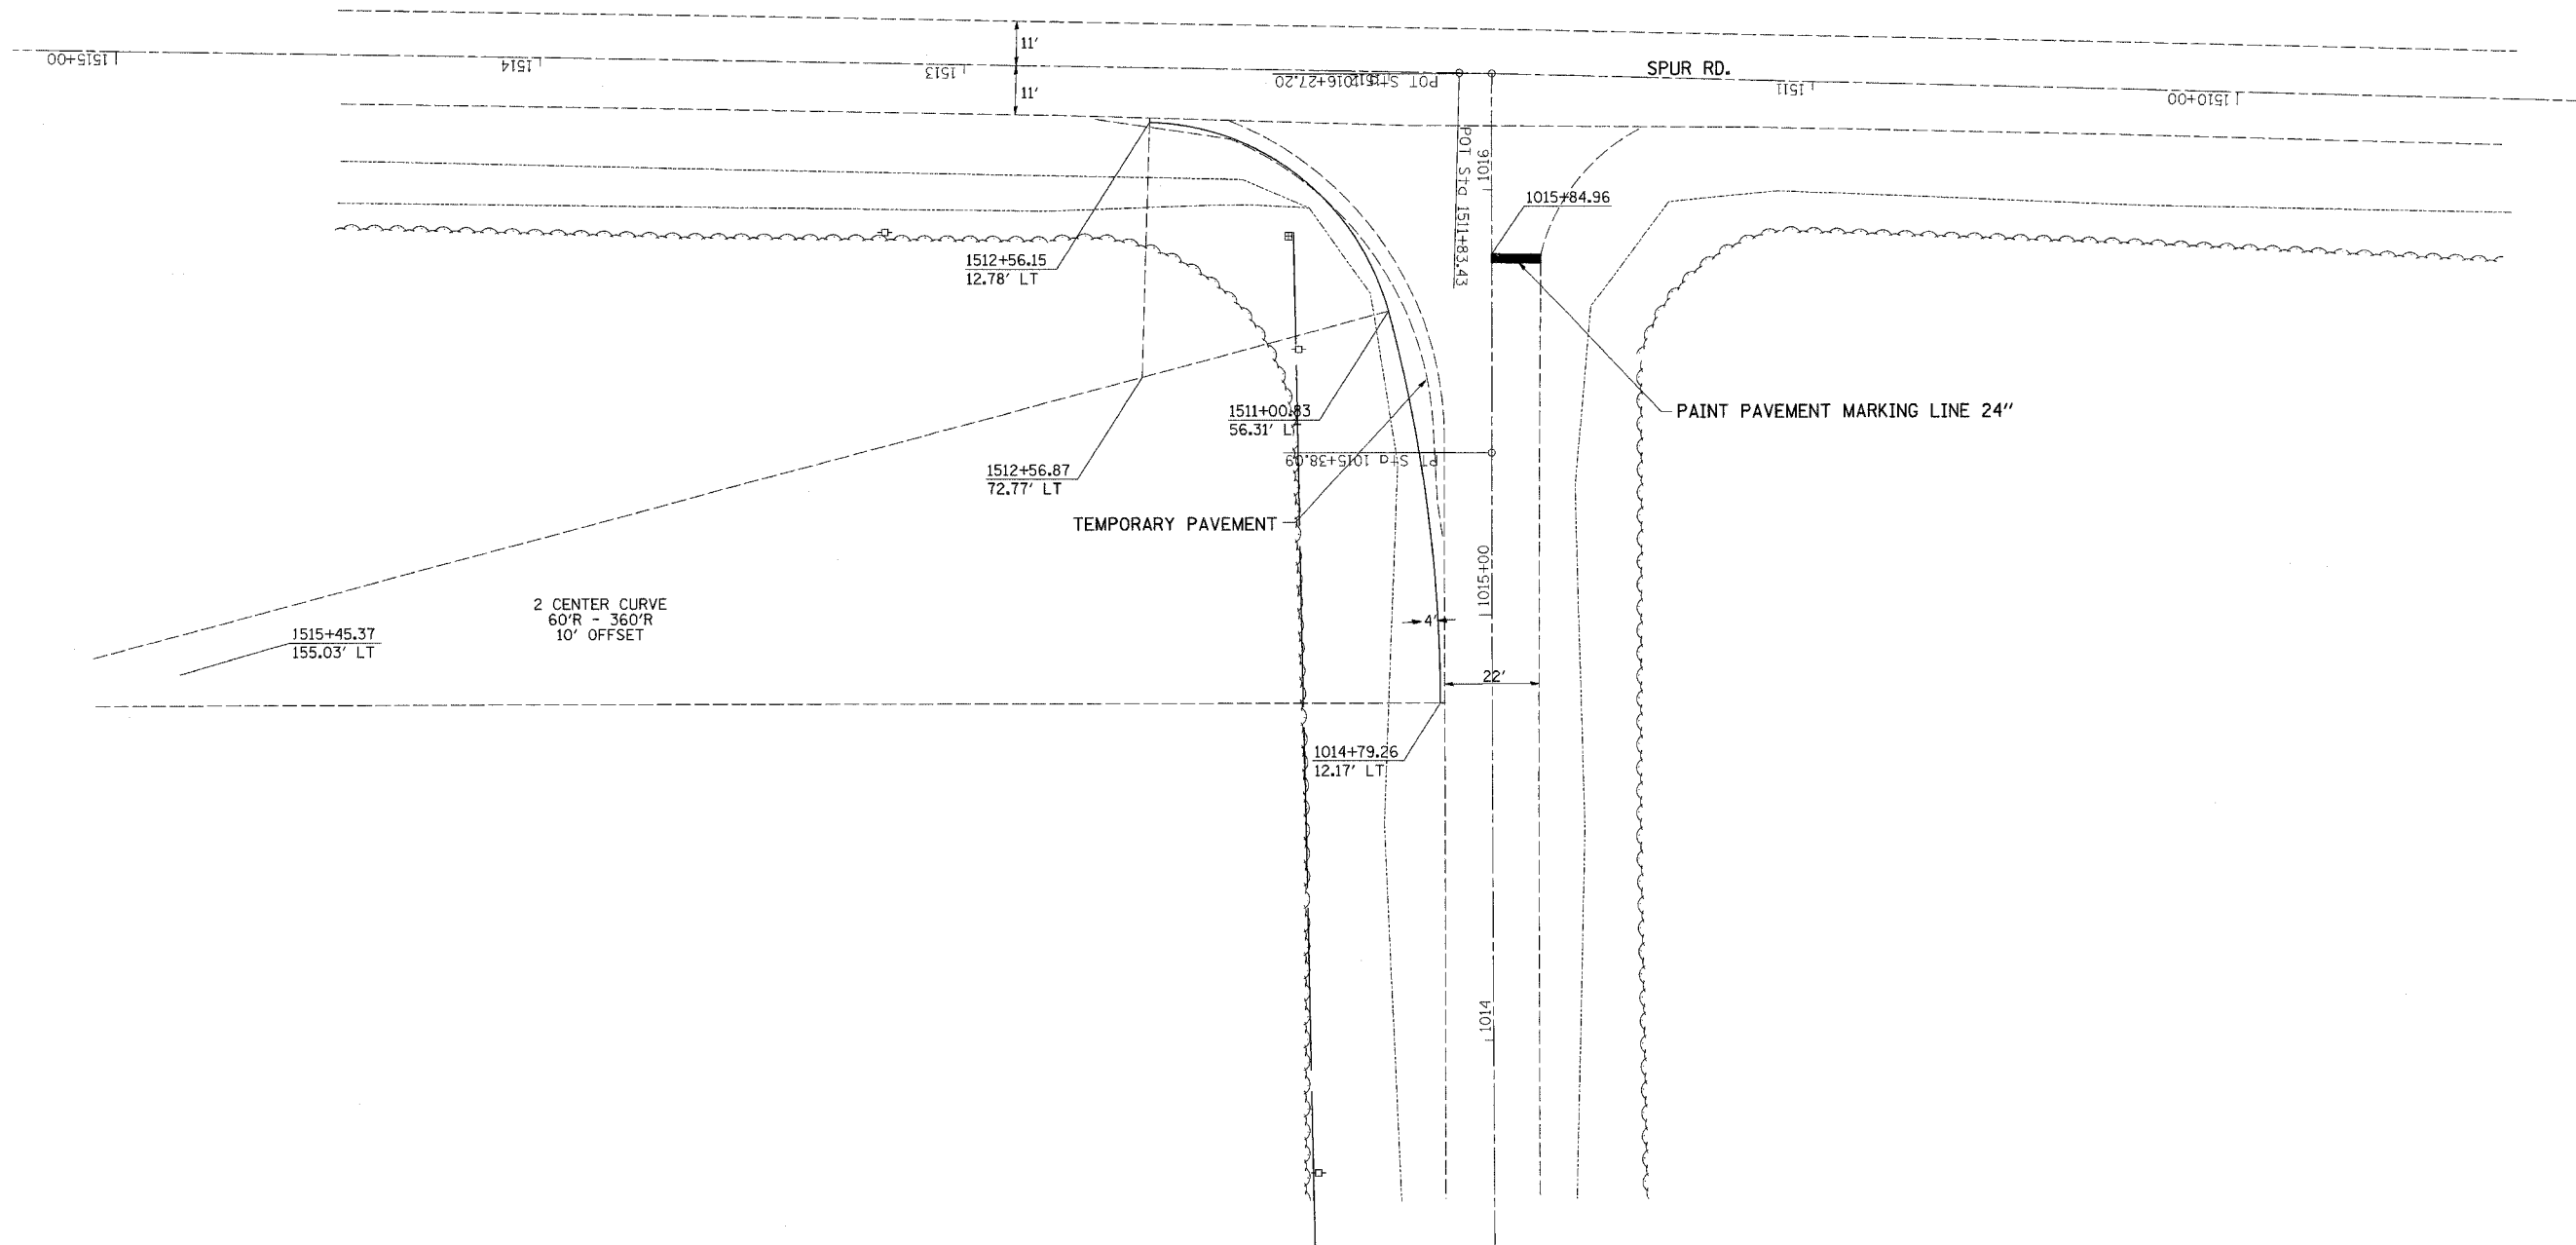

PLOT DATE = Tue Feb 26 10:30:17 2008
 FILE NAME = c:\p\proj\1220017\1220017.dgn
 USER NAME = c:\p\proj\1220017\1220017.dgn