


PLOT DATE = Tue Feb 26 16:37:10 2008
 PLOT SCALE = 1" = 50.00'
 USER NAME = cshambaev

ORIGINAL SURVEYED PLOTTED
 SURVEY PLOTTED
 NOTE BOOK TEMPLATE
 NO. AREAS CHECKED

FINAL SURVEYED PLOTTED
 SURVEY PLOTTED
 NOTE BOOK TEMPLATE
 NO. AREAS CHECKED

BY _____ DATE _____

BY _____ DATE _____

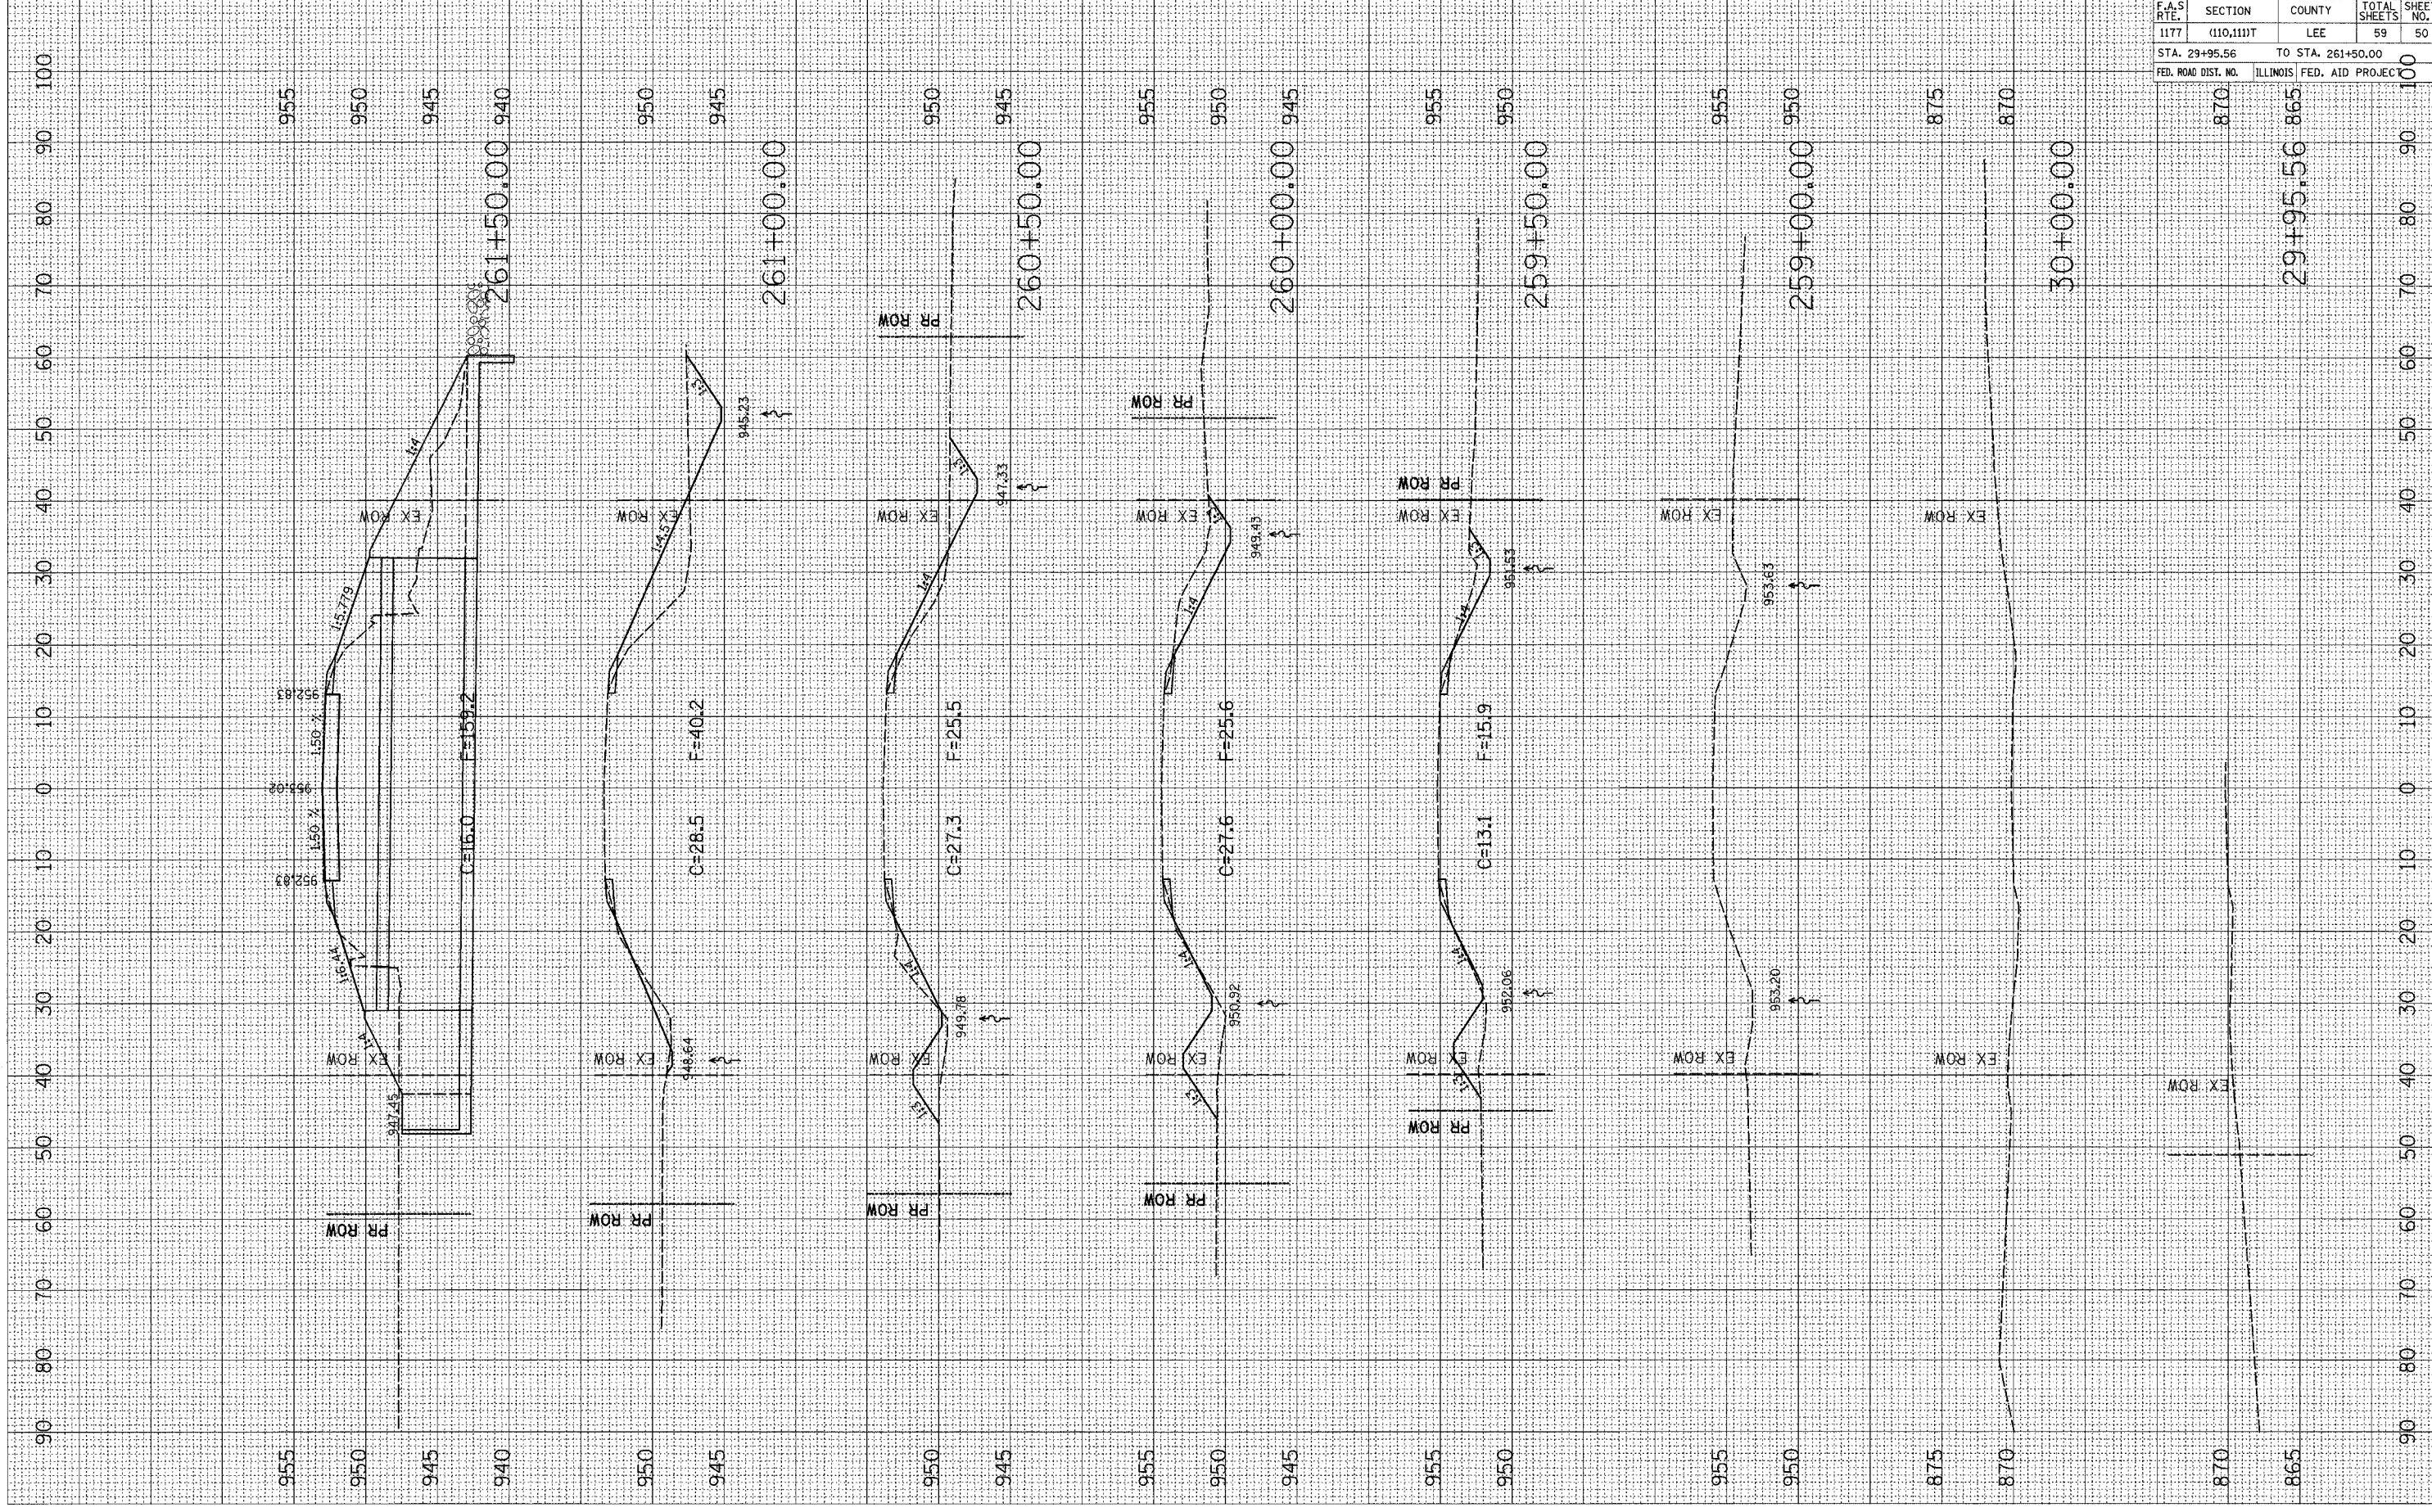

CONTRACT NO. 64C72			
F.A.S. RTE.	SECTION	COUNTY	TOTAL SHEETS
1177	(110,111)T	LEE	59
STA. 29+95.56		TO STA. 261+50.00	
FED. ROAD DIST. NO.	ILLINOIS	FED. AID PROJEC	SHEET NO.
870		29+95.56	865
			100