


PLOT DATE = Tue Feb 26 10:32:22 2008  
FILE NAME = c:\temp\p165\1-20\007\000107\000107.dwg  
PLOT SCALE = 10:0000 / IN  
USER NAME = cummins

ORIGINAL SURVEY  
REVISIONS  
DATE  
BY

FINAL SURVEY  
REVISIONS  
DATE  
BY

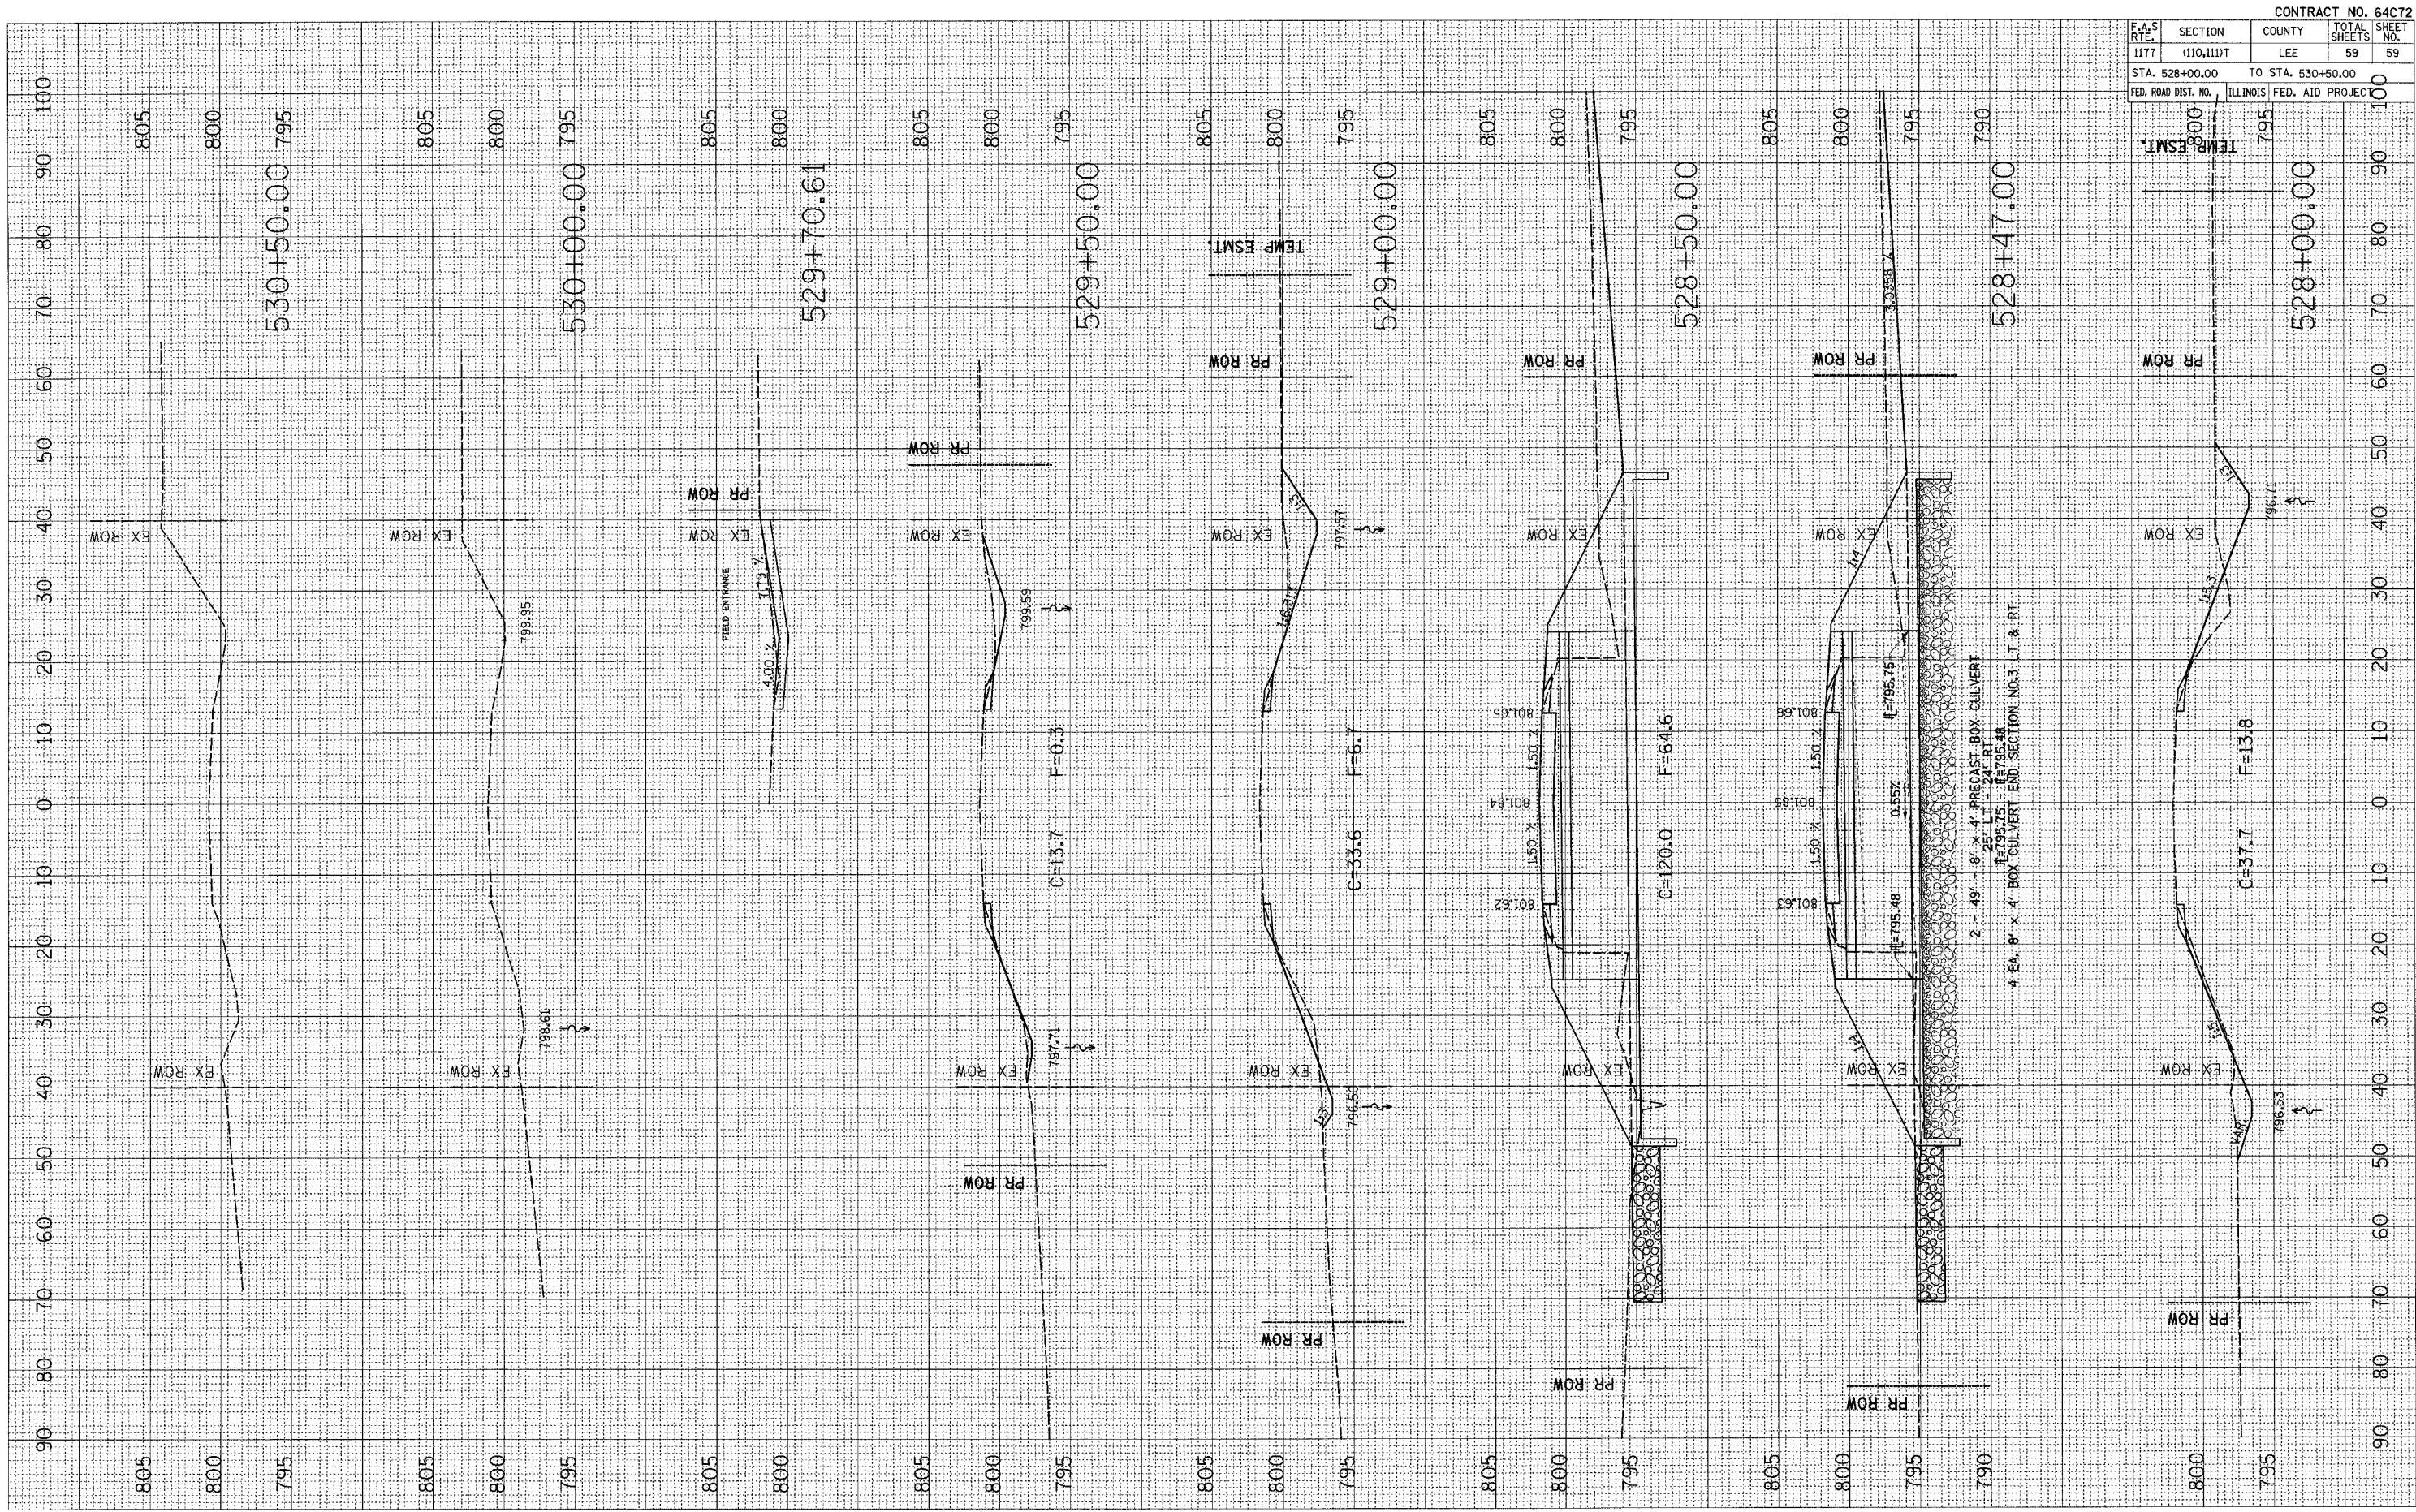

F.A.S. RTE.	SECTION	COUNTY	TOTAL SHEETS	SHEET NO.
1177	(110,111)T	LEE	59	59
STA. 528+00.00		TO STA. 530+50.00		100
FED. ROAD DIST. NO.		ILLINOIS FED. AID PROJECT		100