
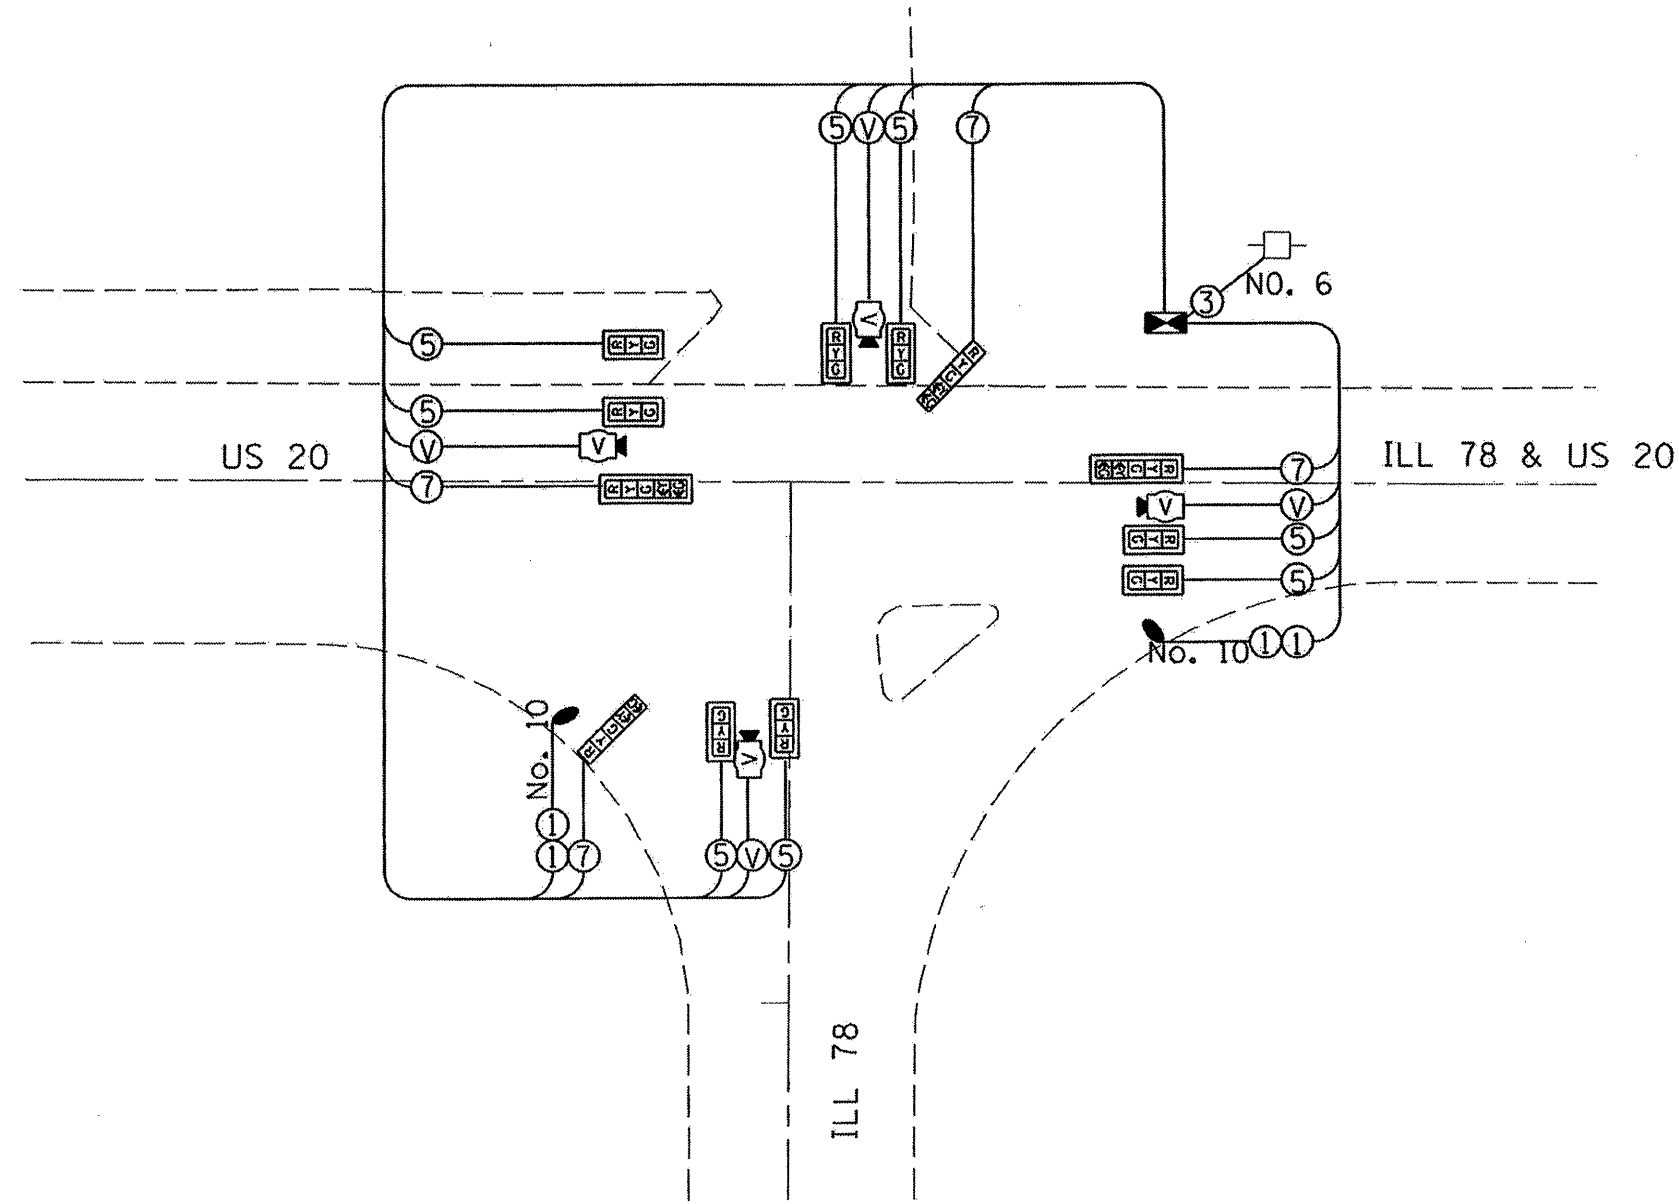


F.A.P. RTE.	SECTION	COUNTY	TOTAL SHEETS	SHEET NO.
301	2415	JO DAVIESS	11	7
STA.		TO STA.		
FED. ROAD DIST. NO.		ILLINOIS FED. AID PROJECT		

PHASE DESIGNATION DIAGRAM

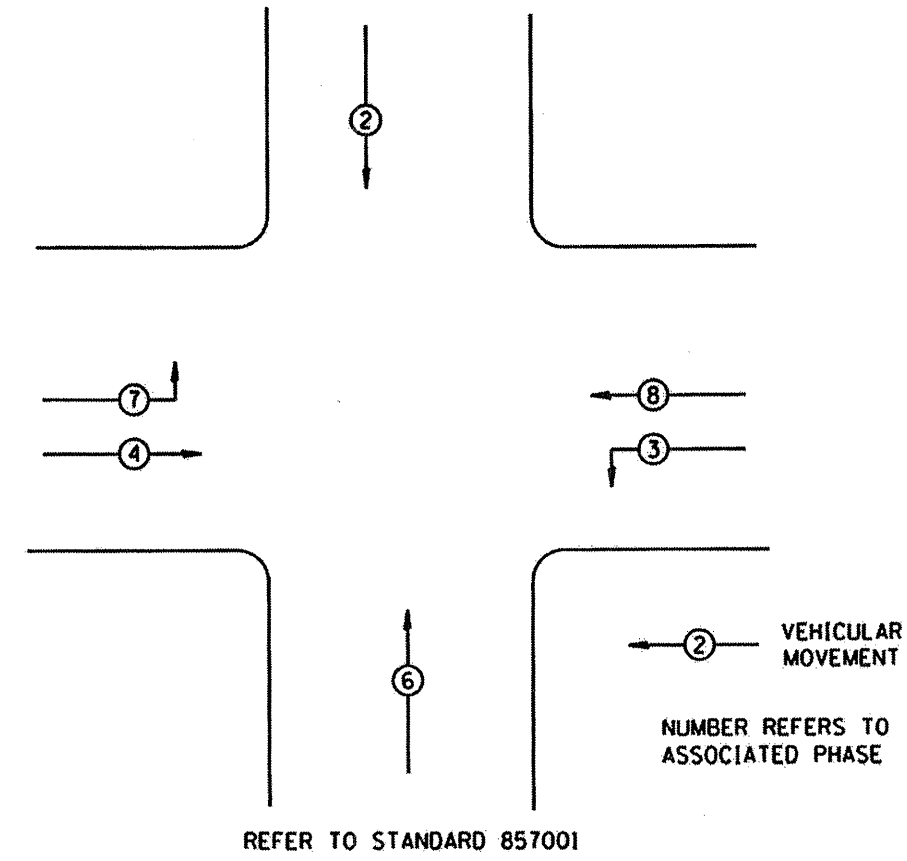

LEGEND

- INDICATES NUMBER OF NEW CONDUCTORS. ALL CABLE IS NO. 14 EXCEPT AS INDICATED.
- NEW SIGNAL HEAD WITH OR WITHOUT BACKPLATE
- VIDEO CAMERA DETECTION
- LUMINAIRE, 400 WATT

DETECTOR ASSIGNMENT		
DETECTOR	PHASE NO.	DIRECTION
A	8	WB FAR ADVANCE
B	8	WB MID ADVANCE
C	8	WB PRESENT
D	3	WB LEFT
E	4	EB FAR ADVANCE
F	4	EB MID ADVANCE
G	4	EB PRESENT
H	7	EB LEFT
I	2	SB PRESENT
J	6	NB ADVANCE
K	6	NB PRESENT

REVISIONS	
NAME	DATE

ILLINOIS DEPARTMENT OF TRANSPORTATION

SCALE: VERT. _____
HORIZ. _____

DATE _____

DRAWN BY _____
CHECKED BY _____

PLOT DATE: 11/08/2008 10:20:12 AM
 PLOT SCALE: 1/8" = 1'-0"
 USER NAME: N713A