


REMOVAL

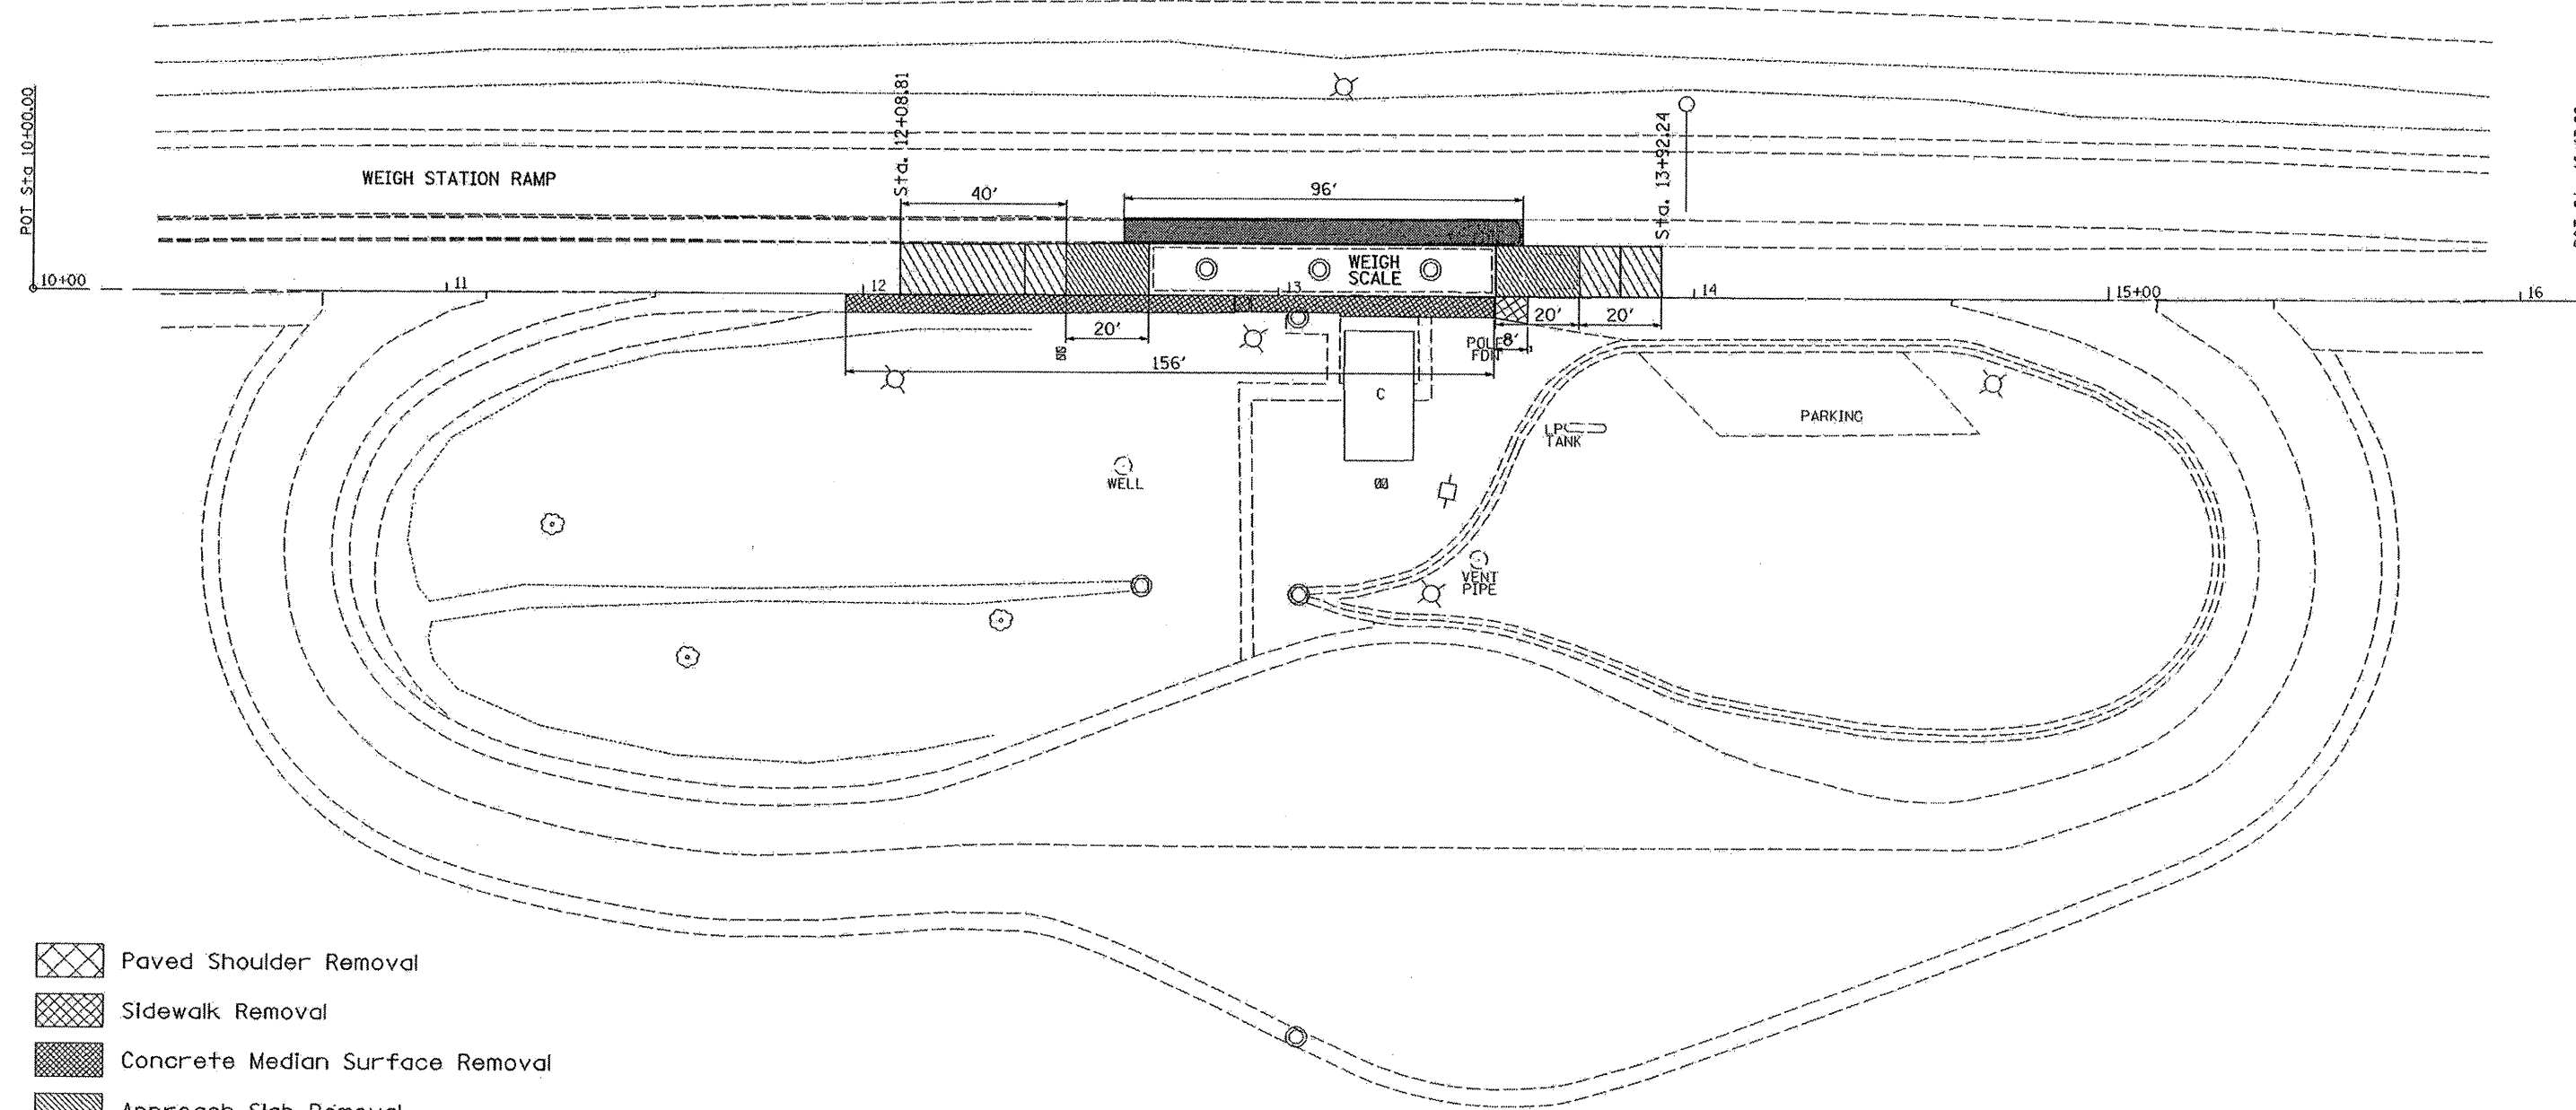

- Paved Shoulder Removal
- Sidewalk Removal
- Concrete Median Surface Removal
- Approach Slab Removal
- Pavement Removal



FILE NAME = c:\projects\p202180\02108\shls.dgn	USER NAME = ditzlerse	DESIGNED -	REVISED -
		DRAWN -	REVISED -
		CHECKED -	REVISED -
		DATE -	REVISED -

**STATE OF ILLINOIS
DEPARTMENT OF TRANSPORTATION**

REMOVAL DETAIL			
SCALE: 1" = 20'-0"	SHEET NO.	OF	SHEETS
		STA.	TO STA.

F.A.I. RTE.	SECTION	COUNTY	TOTAL SHEETS	SHEET NO.
80	(81-1WS-2M-1)	ROCK ISLAND	18	9
FED. ROAD DIST. NO.			ILLINOIS FED. AID PROJECT	
			CONTRACT NO. 64093	