



STATE OF ILLINOIS
DEPARTMENT OF TRANSPORTATION

ROUTE NO.	SECTION	COUNTY	SHEET NO.	SHEET NO.
FAI 80	*	Rock Island	18	13
5 SHEETS				
FED. ROAD DIST. NO. 7	ILLINOIS	FED. AID PROJECT		
		Contract #64D93	*(81-IWS-2)M-1	

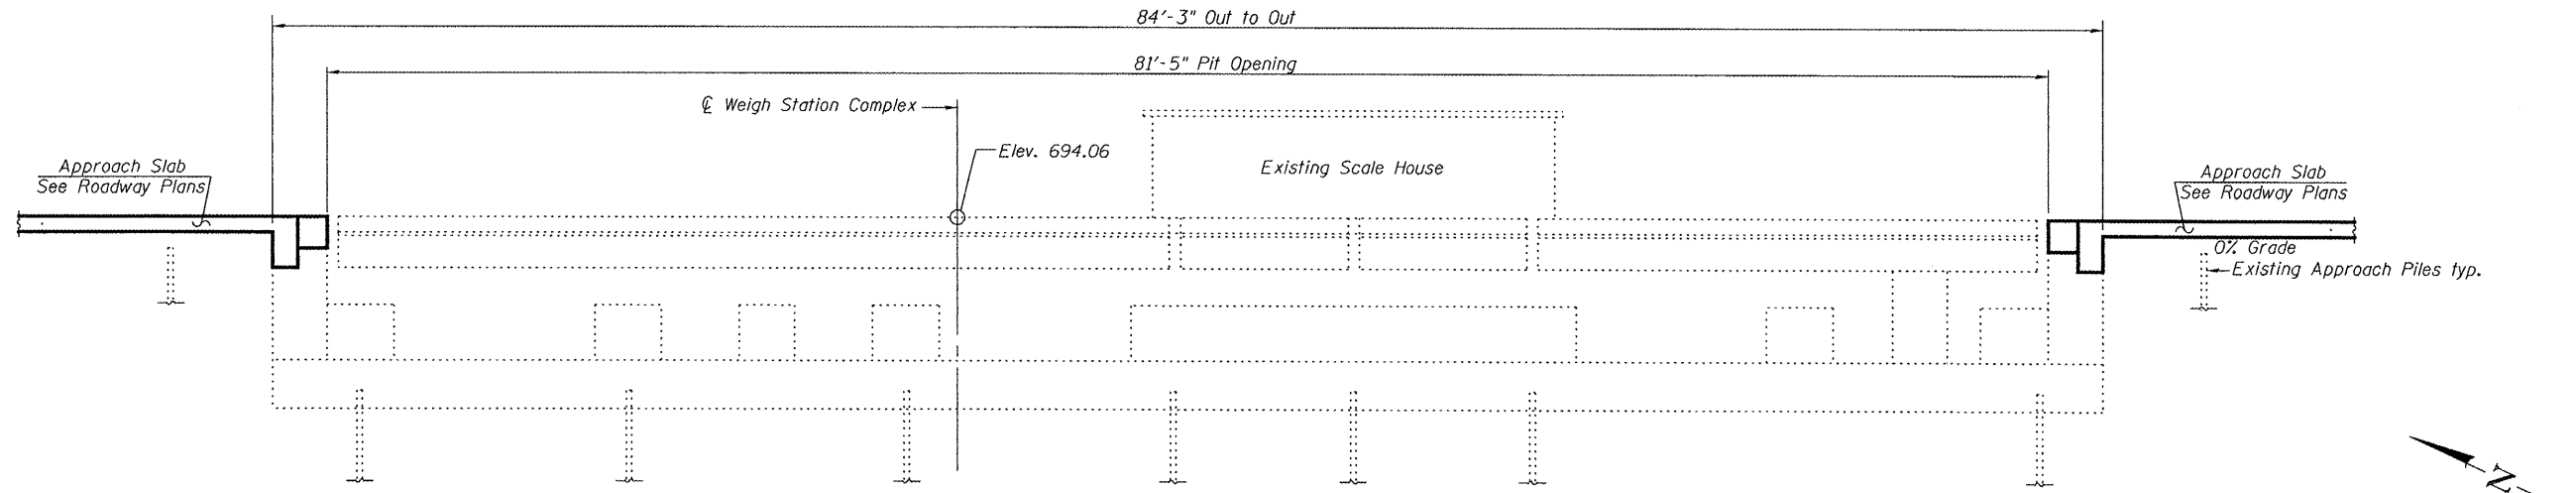

ELEVATION
(Looking East)

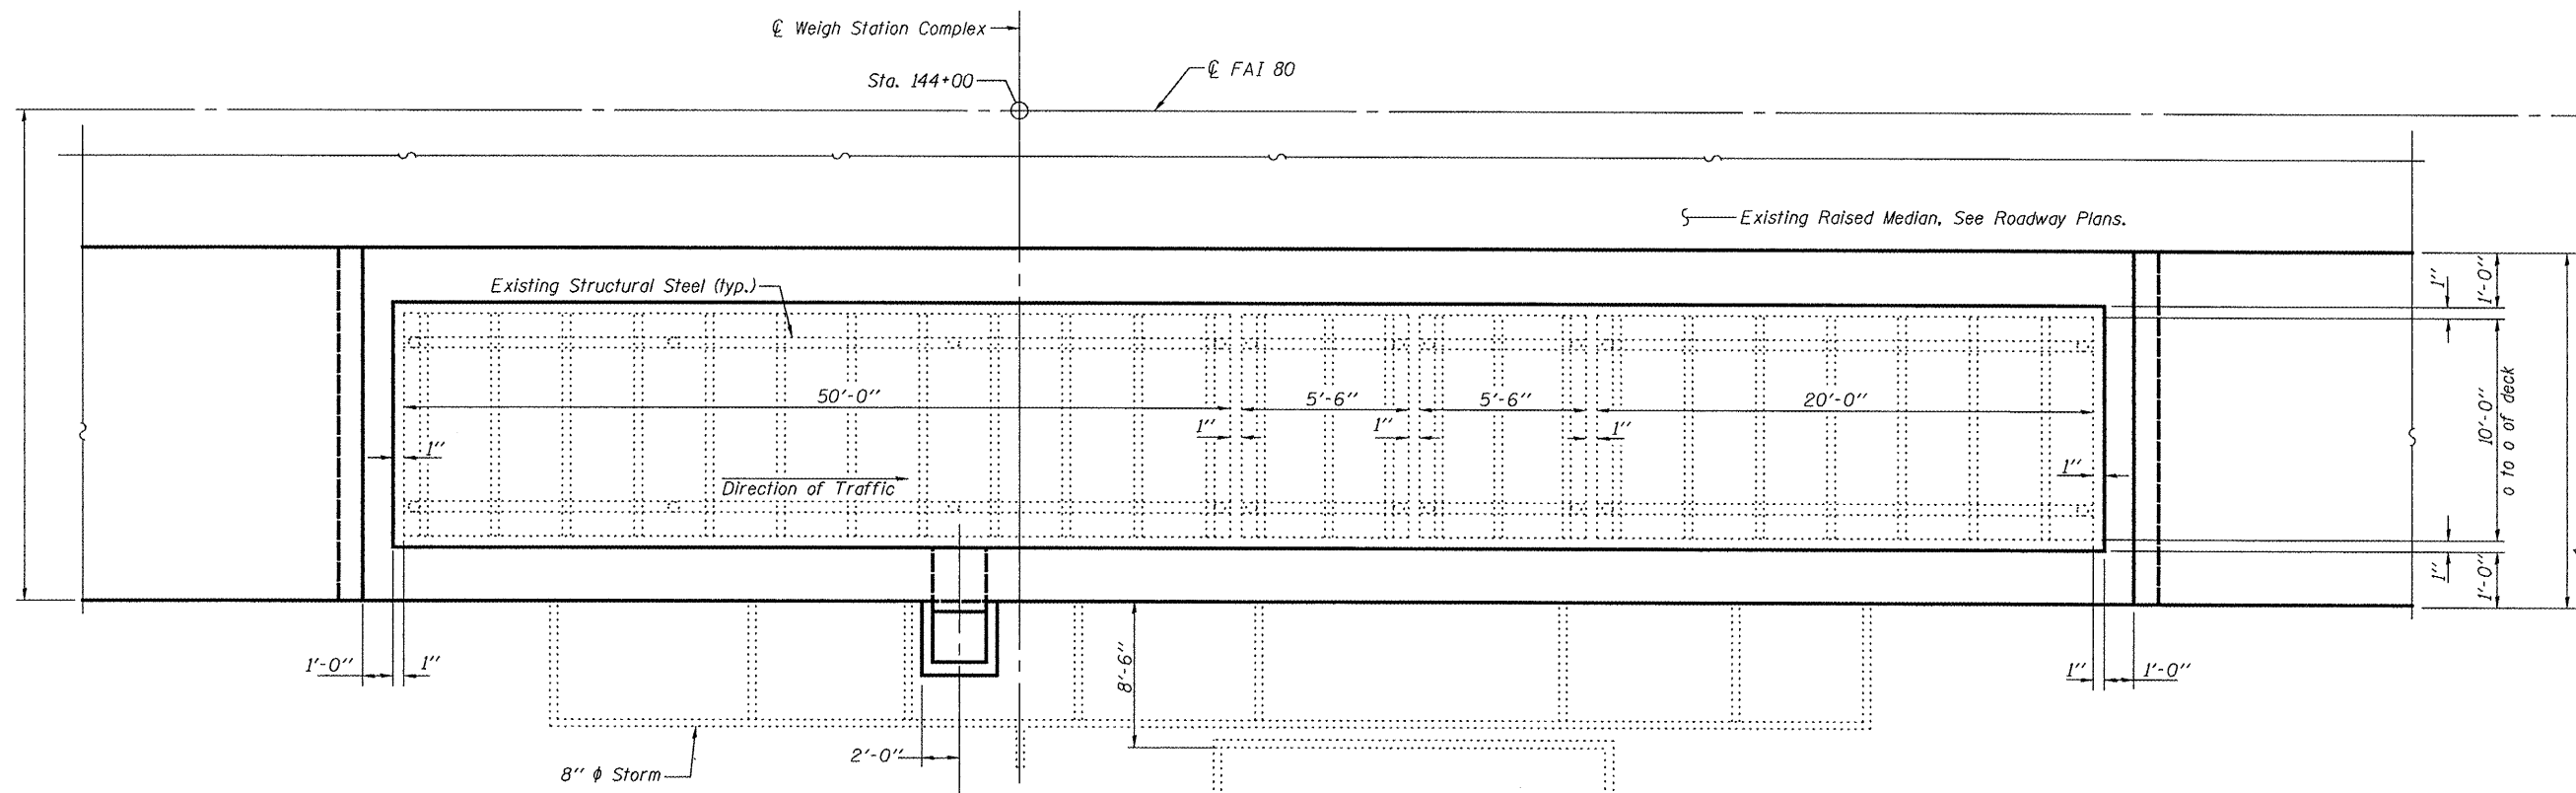

PLAN

DESIGNED Patrick Petrone	May 7 2008
CHECKED Stephen M. Ryan	EXAMINED Thomas J. Domagalabi
DRAWN BECKY M. LEACH	PASSED Ralph E. Anderson
CHECKED PMP/SMR	ENGINEER OF BRIDGES AND STRUCTURES

GENERAL PLAN AND ELEVATION
ROCK ISLAND WEIGH STATION
F.A.I. ROUTE 80 SEC. (81-IWS-2)M-1
ROCK ISLAND COUNTY
STATION 144+00.00