



TYPICAL SECTIONS

EXISTING TYPICAL CROSS SECTION
WEIGH STATION - RAMPS
STATION 313+57.10 TO STATION 323+66.81

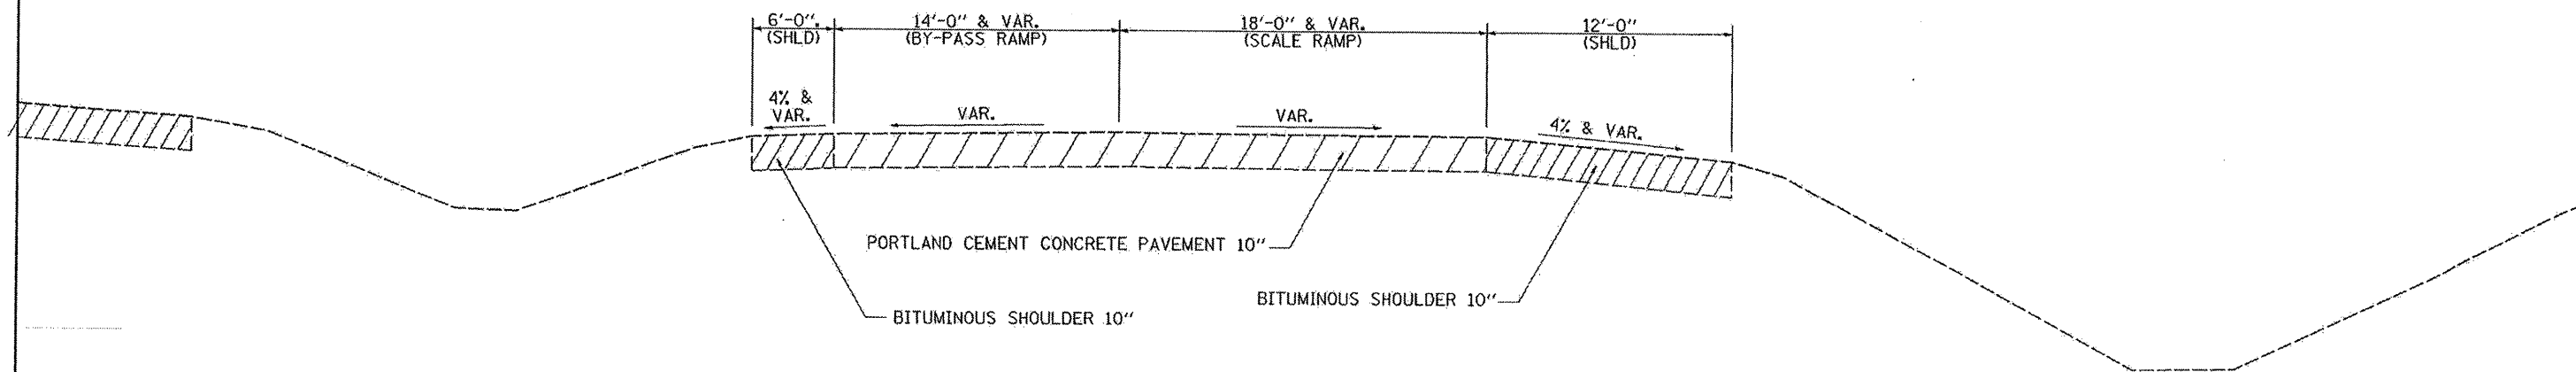

PROPOSED TYPICAL CROSS SECTION
WEIGH STATION - RAMPS
STATION 313+57.10 TO STATION 323+66.81

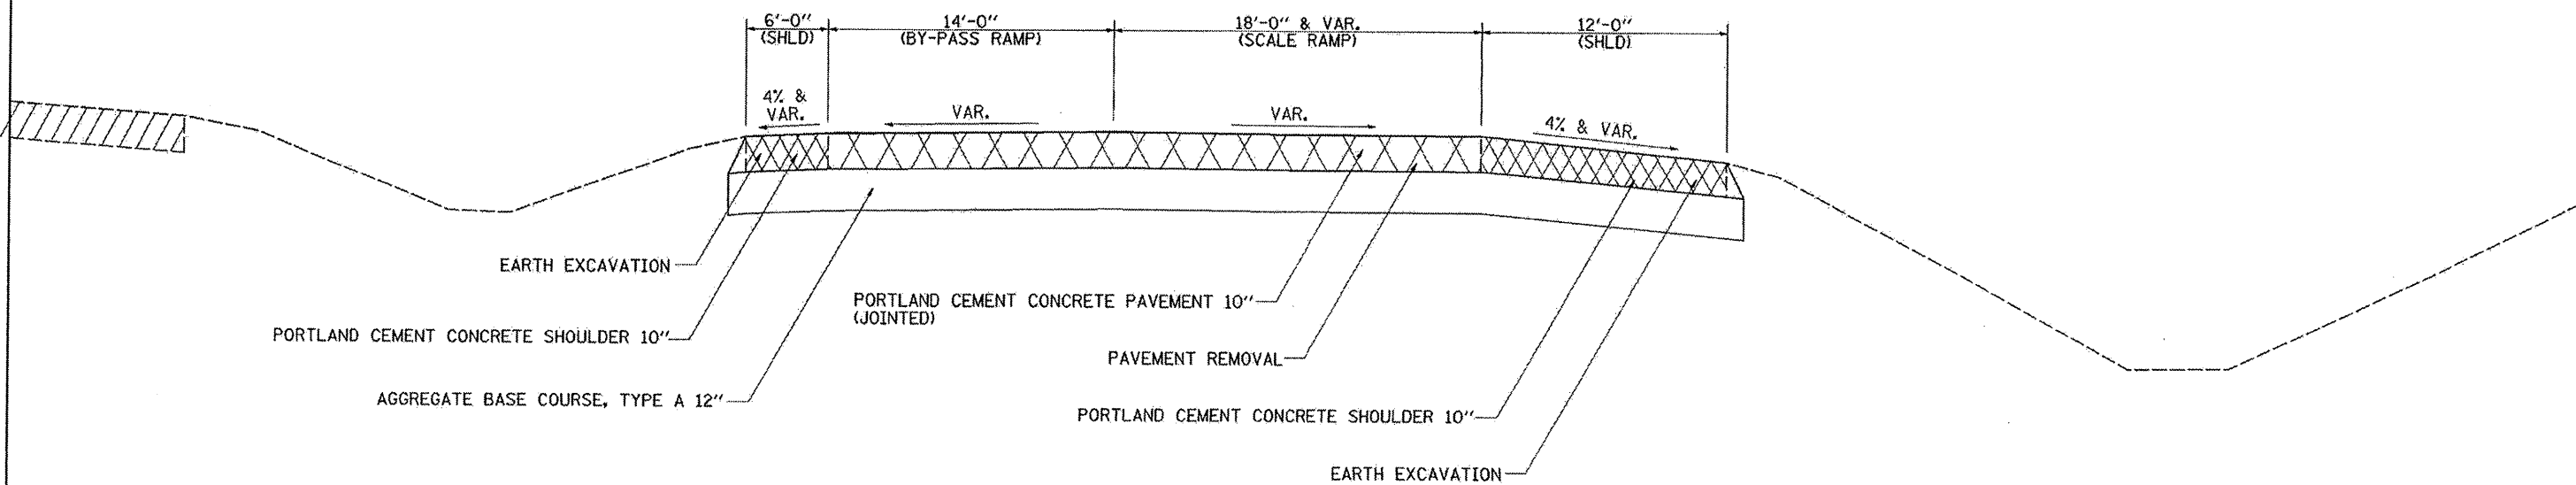

FILE NAME = C:\Project\p203000\p203000shts.dgn	USER NAME = dztalerra	DESIGNED -	REVISED -
		DRAWN -	REVISED -
		CHECKED -	REVISED -
		DATE -	REVISED -

STATE OF ILLINOIS
DEPARTMENT OF TRANSPORTATION

TYPICAL SECTIONS

SCALE: _____ SHEET NO. _____ OF _____ SHEETS STA. _____ TO STA. _____

F.A.J. RTE. 74	SECTION 81-3WSM-1	COUNTY ROCK ISLAND	TOTAL SHEETS 4	SHEET NO. 4
FED. ROAD DIST. NO. - ILLINOIS FED. AID PROJECT			CONTRACT NO. 64D94	