


Traffic Control Plan

Location 3

Structure Number 089-0060

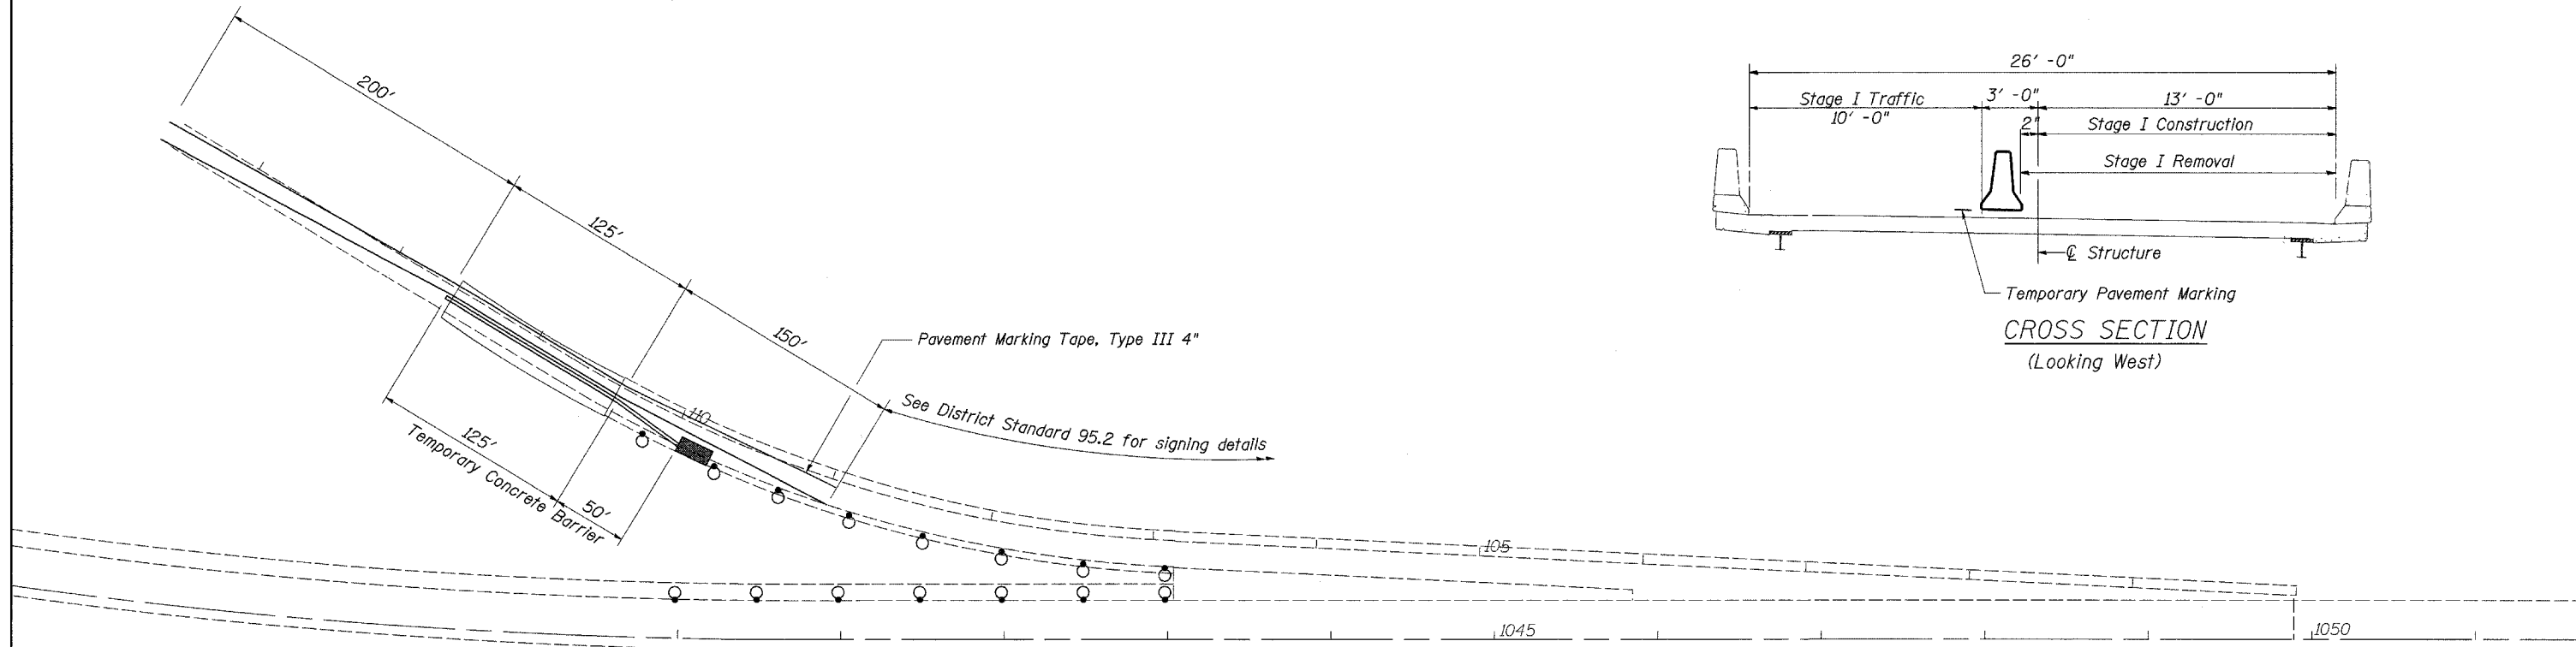

| | | | | | | | | | | | | | |
|---|---------------------------------|---|------------|-------------------|-------|--------------------|--|-----------------------------------|------|---------|-----|-------|-----|
| <table border="0" style="width: 100%;"> <tr> <td style="text-align: center;"><u>Pavement Marking Removal</u></td> <td style="text-align: right;">Sq. Ft.</td> </tr> <tr> <td style="text-align: center;">Edge Lines</td> <td style="text-align: right;">400</td> </tr> <tr> <td style="text-align: right;">Total</td> <td style="text-align: right;">400</td> </tr> </table> | <u>Pavement Marking Removal</u> | Sq. Ft. | Edge Lines | 400 | Total | 400 | <table border="0" style="width: 100%;"> <tr> <td style="text-align: center;"><u>Temporary Concrete Barrier</u></td> <td style="text-align: right;">Foot</td> </tr> <tr> <td style="text-align: center;">Stage I</td> <td style="text-align: right;">175</td> </tr> <tr> <td style="text-align: right;">Total</td> <td style="text-align: right;">175</td> </tr> </table> | <u>Temporary Concrete Barrier</u> | Foot | Stage I | 175 | Total | 175 |
| <u>Pavement Marking Removal</u> | Sq. Ft. | | | | | | | | | | | | |
| Edge Lines | 400 | | | | | | | | | | | | |
| Total | 400 | | | | | | | | | | | | |
| <u>Temporary Concrete Barrier</u> | Foot | | | | | | | | | | | | |
| Stage I | 175 | | | | | | | | | | | | |
| Total | 175 | | | | | | | | | | | | |
| <table border="0" style="width: 100%;"> <tr> <td style="text-align: center;"><u>Pavement Marking Tape, Type III 4"</u></td> <td style="text-align: right;">Foot</td> </tr> <tr> <td style="text-align: center;">Stage I Edge Line</td> <td style="text-align: right;">950</td> </tr> <tr> <td style="text-align: center;">Stage II Edge Line</td> <td style="text-align: right;">2600</td> </tr> <tr> <td style="text-align: right;">Total</td> <td style="text-align: right;">3550</td> </tr> </table> | | <u>Pavement Marking Tape, Type III 4"</u> | Foot | Stage I Edge Line | 950 | Stage II Edge Line | 2600 | Total | 3550 | | | | |
| <u>Pavement Marking Tape, Type III 4"</u> | Foot | | | | | | | | | | | | |
| Stage I Edge Line | 950 | | | | | | | | | | | | |
| Stage II Edge Line | 2600 | | | | | | | | | | | | |
| Total | 3550 | | | | | | | | | | | | |

TRAFFIC CONTROL PLAN
US ROUTE 20 WESTBOUND RAMP OVER SILVER CREEK
VARIOUS ROUTES
SECTION (106BR)M, (4B-2)M & (177-4B-3)M
VARIOUS COUNTIES
STRUCTURE NUMBER 089-0060

* Various
 ** (106BR)M, (4B-2)M & 177-4B-3)M

| | | | | | | | | | | | | | |
|---|--------------------|------------|-----------|---|-----------------------------|-----------|---|------|-----------|---------|--------|--------------|-----------|
| FILE NAME = | USER NAME = linkdj | DESIGNED - | REVISED - | STATE OF ILLINOIS DEPARTMENT OF TRANSPORTATION | Traffic Control Plan | | | | F.A. RTE. | SECTION | COUNTY | TOTAL SHEETS | SHEET NO. |
| O:\BR\CADD plans\Various Counties\Contract #64D99 2008 expansion joints\0000026.dgn | | | | | DRAWN - | REVISED - | * | ** | Various | 26 | 7 | | |
| PLOT SCALE = 50,0000 "/ IN. | | | | | CHECKED - | REVISED - | ILLINOIS CONTRACT NO. 64D99 | | | | | | |
| PLOT DATE = Sat Mar 15 11:13:19 2008 | | | | | DATE - | REVISED - | FED. ROAD DIST. NO. ILLINOIS FED. AID PROJECT | | | | | | |
| | | | | | SCALE: | SHEET NO. | OF SHEETS | STA. | TO STA. | | | | |