


NOTE:
 FOR LINE SIZE AND SPACING SEE PAVEMENT MARKING DETAILS
 FOR PLACEMENT OF RAISED REFLECTIVE MARKERS, SEE IDOT STD. 781001-02

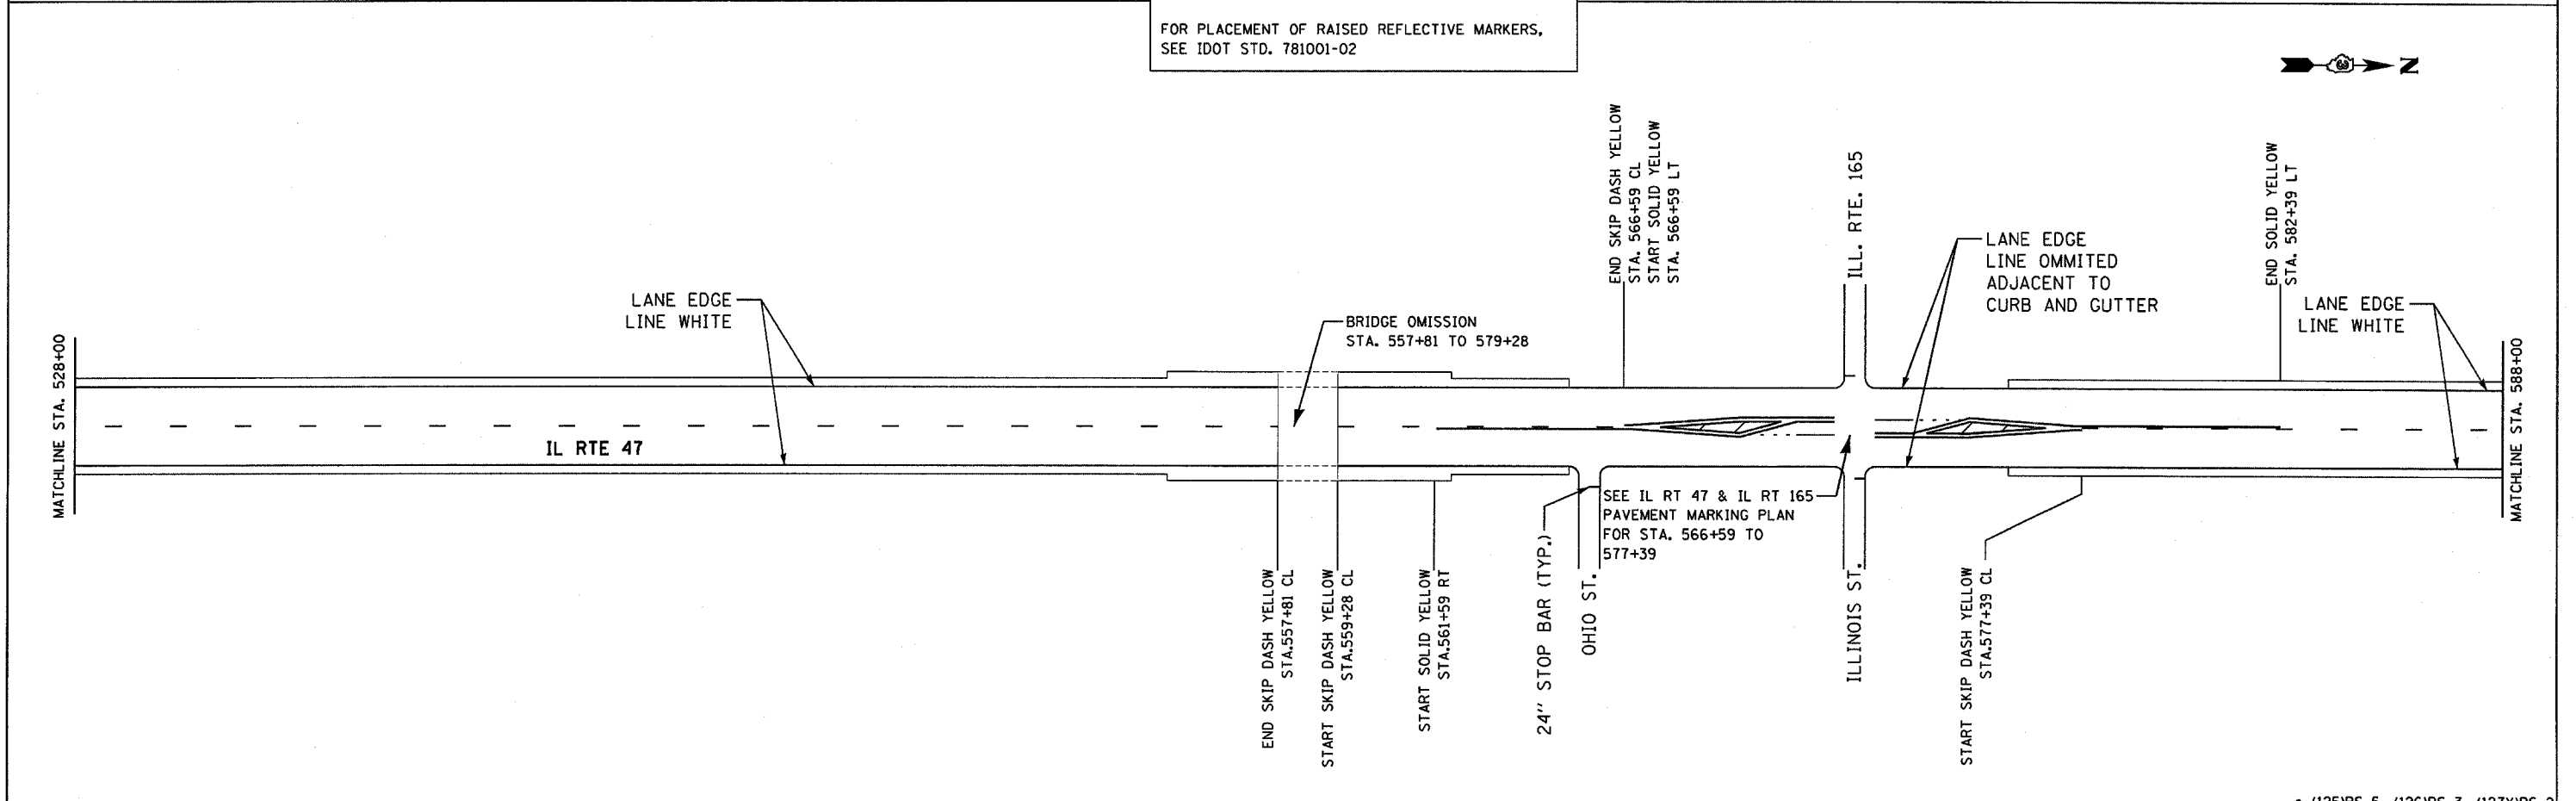

FILE NAME =	USER NAME = duncanbd	DESIGNED -	REVISED - DIST 3 COMMENT	STATE OF ILLINOIS DEPARTMENT OF TRANSPORTATION	PAVEMENT MARKING PLAN	F.A.P. RTE.	SECTION	COUNTY	TOTAL SHEETS	SHEET NO.	
ci:\projects\ed02404\consult\cadd\drawing\shhtmp01.dgn		DRAWN - MAP	REVISED - 5/27/04			326		FORD	22	17	
PLOT SCALE = 200.0004' / IN.		CHECKED - RRM	REVISED - BDD 01/28/08			CONTRACT NO. 66423					
PLOT DATE = Mar 11, 2008 - 09:20:46 AM		DATE - 02/26/04	REVISED -			FED. ROAD DIST. NO. ILLINOIS FED. AID PROJECT					
				SCALE: N.T.S. SHEET NO. 4 OF 5 SHEETS STA. 468+00 TO STA. 588+00							

(125)RS-5, (126)RS-3, (127)RS-2