


NOTE:  
 FOR LINE SIZE AND SPACING SEE PAVEMENT MARKING DETAILS  
 FOR PLACEMENT OF RAISED REFLECTIVE MARKERS, SEE IDOT STD. 781001-02

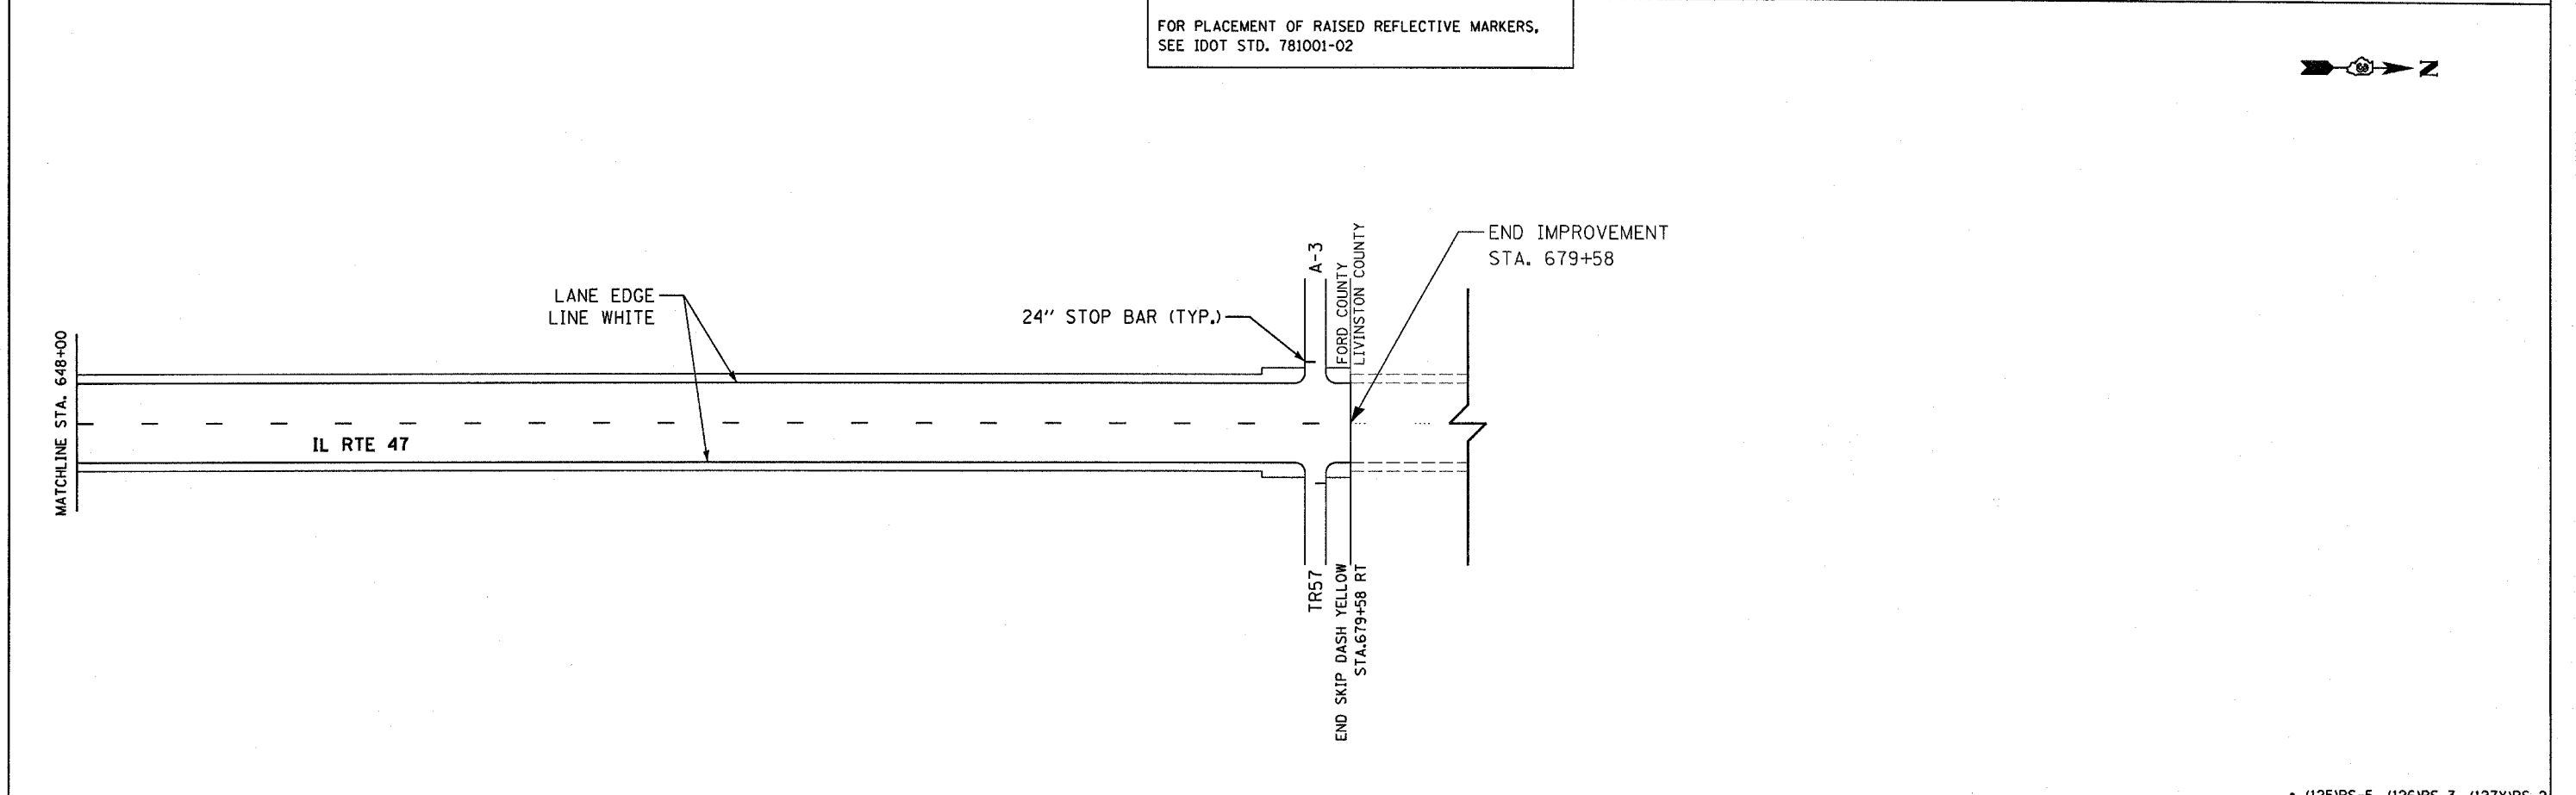

FILE NAME =		USER NAME = duncenbd	DESIGNED -	REVISED - DIST 3 COMMENT	<b>STATE OF ILLINOIS DEPARTMENT OF TRANSPORTATION</b>	<b>PAVEMENT MARKING PLAN</b>		F.A.P. RTE.	SECTION	COUNTY	TOTAL SHEETS	SHEET NO.
c:\projects\ed02484\consult\cadd drawings\shpmp01.dgn		DRAWN - MAP	REVISED - 5/27/04	REVISED -				326		FORD	22	18
PLOT SCALE = 200.0004' / IN.		CHECKED - RRM	REVISED - BDD 01/28/08	REVISED -				CONTRACT NO. 66423				
PLOT DATE = Mar 11, 2008 - 09:20:54 AM		DATE - 02/26/04	REVISED -	SCALE: N.T.S.				SHEET NO. 5 OF 5 SHEETS	STA. 588+00 TO STA. 679+58	FED. ROAD DIST. NO.	ILLINOIS FED. AID PROJECT	

• (125)RS-5, (126)RS-3, (127)RS-2