



F.A.P. RTE.	SECTION	COUNTY	TOTAL SHEETS	SHEET NO.
317	(24,25)RS-2	LIVINGSTON	18	5
STA.		TO STA.		
FED. ROAD DIST. NO.	ILLINOIS	FED. AID PROJECT		

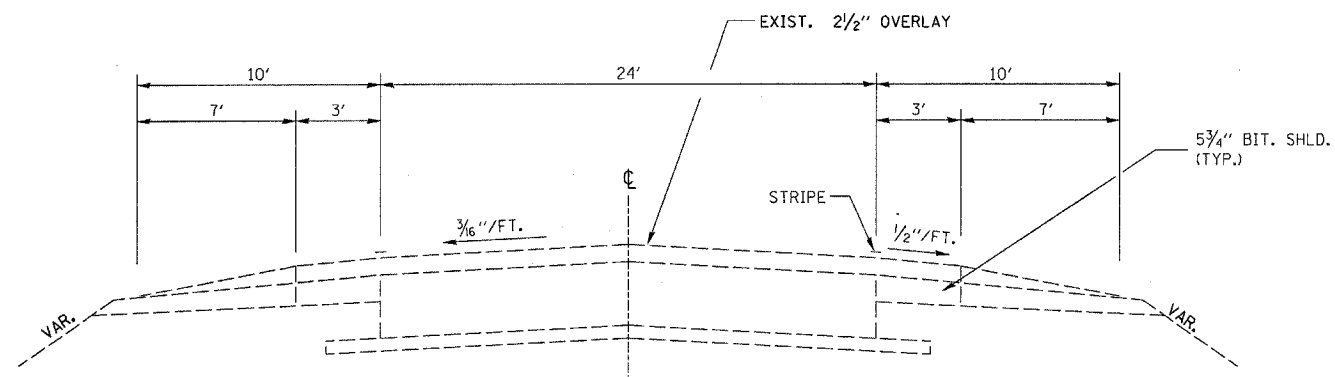

**EXISTING TYPICAL**

STA. 711+12.2 TO STA. 747+00  
 STA. 770+00 TO STA. 837+84.2

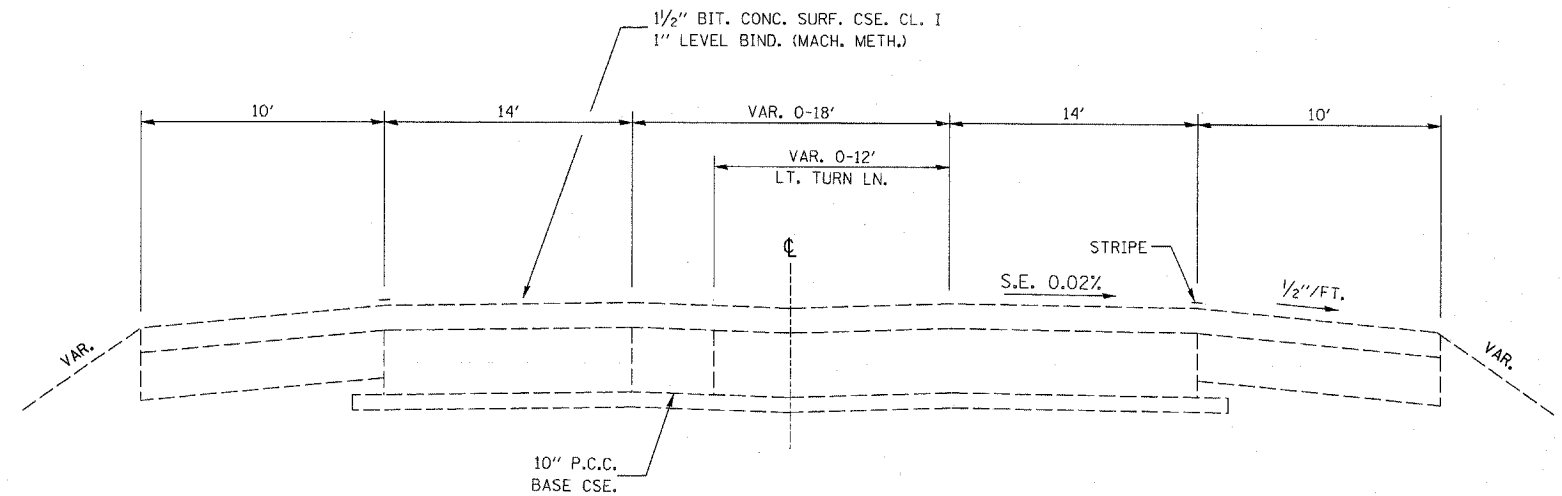


**EXISTING TYPICAL**

STA. 747+00 TO STA. 770+00


	HMA Level Binder	HMA Surface
PG Grade	PG64-22	PG64-22
Max % RAP Allowable**	15%	10%
Design Air	4.0% @	4.0% @
Voids	N70	N70
Mixture Composition	IL 9.5	IL 12.5 or IL 9.5
Friction Aggregate		Mixture C
Density Test Method	Satisfaction of Engineer	Nuclear/cores

\*\* If RAP percentage is different than listed above, the PG grade may need to be adjusted. This will be determined by the Engineer

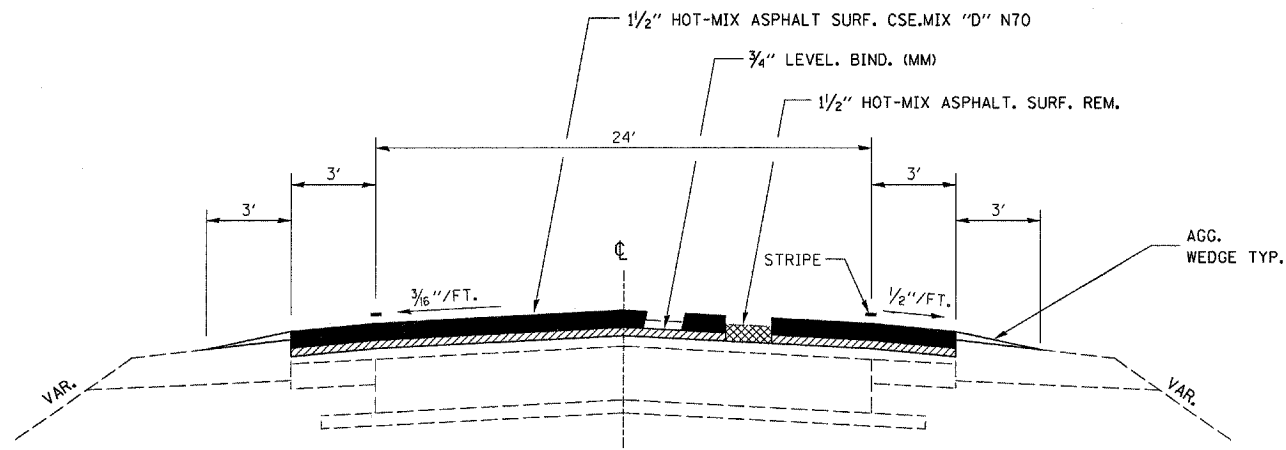

**PROPOSED TYPICAL**

STA. 711+12.2 TO STA. 747+00  
 STA. 770+00 TO STA. 837+84.2

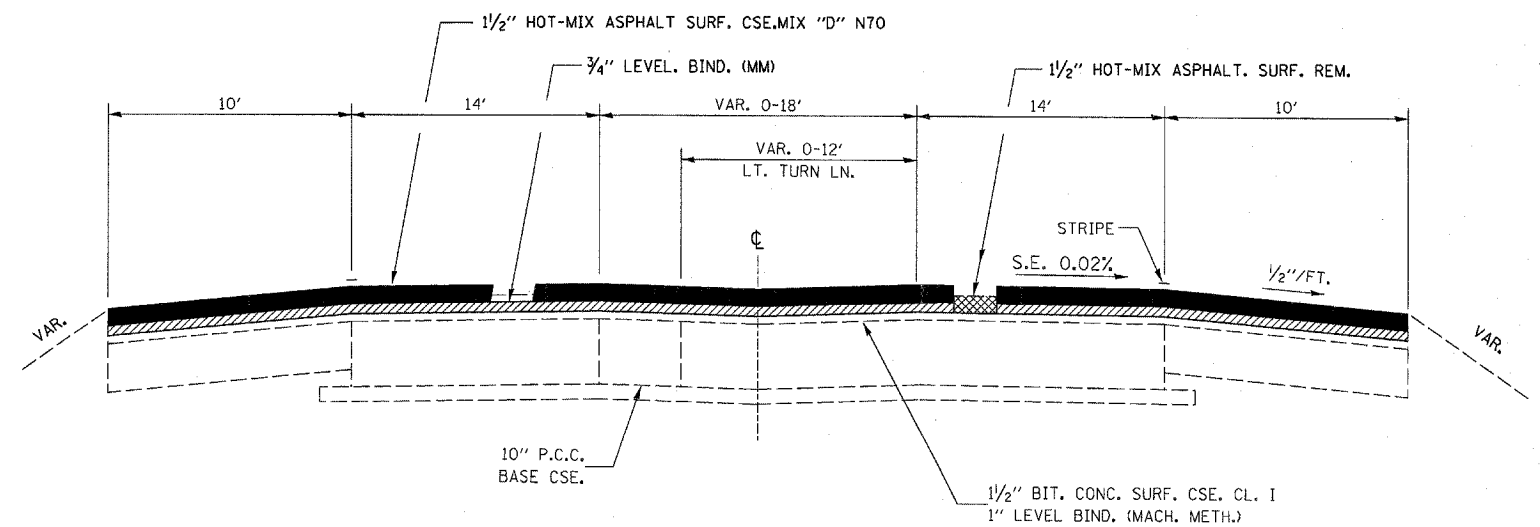

**PROPOSED TYPICAL**

STA. 747+00 TO STA. 770+00

Apr 11, 2008 - 11:14:14 AM  
 c:\projects\aed03604\vrshr.dgn