



F.A.P. RTE.	SECTION	COUNTY	TOTAL SHEETS	SHEET NO.
46	I2-2-IHS-2	LASALLE	19	4
STA.	TO STA.			
	ILLINOIS		FED. AID PROJECT	

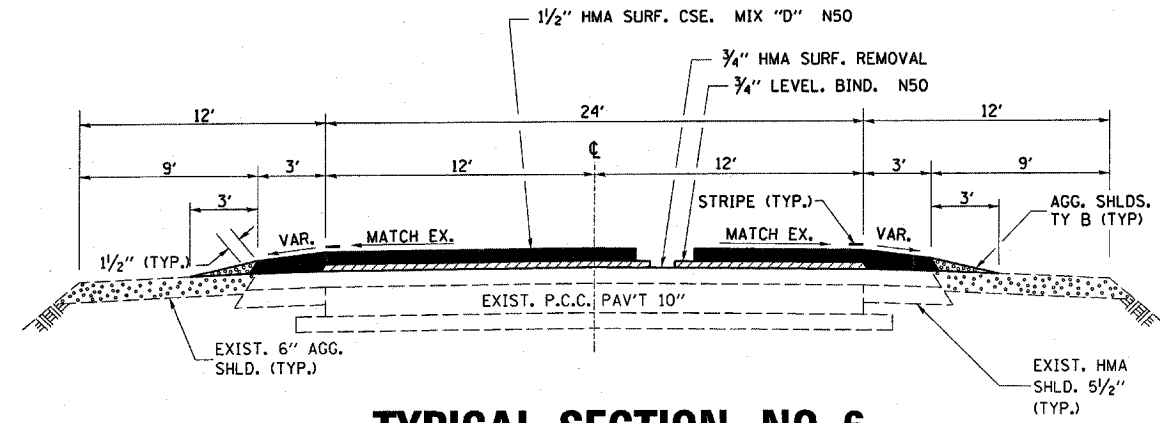


TYPICAL SECTION NO. 6

STA. 331+60 TO STA. 392+00
 OMISSION: STA. 392+00 TO STA. 429+31.5 (I-39)

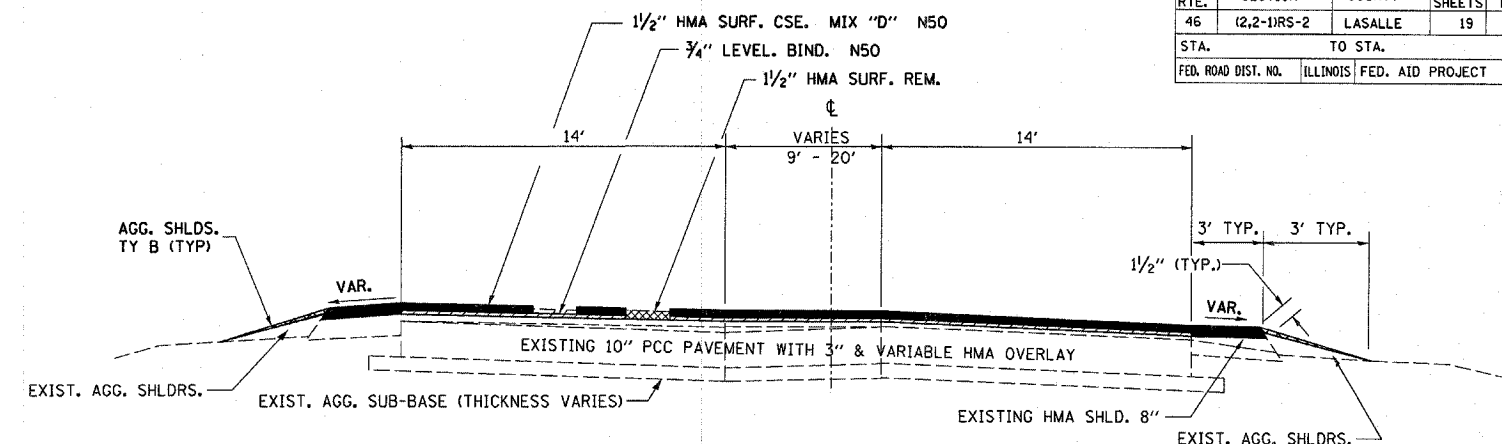


TYPICAL SECTION NO. 10

STA. 447+60 TO STA. 451+63

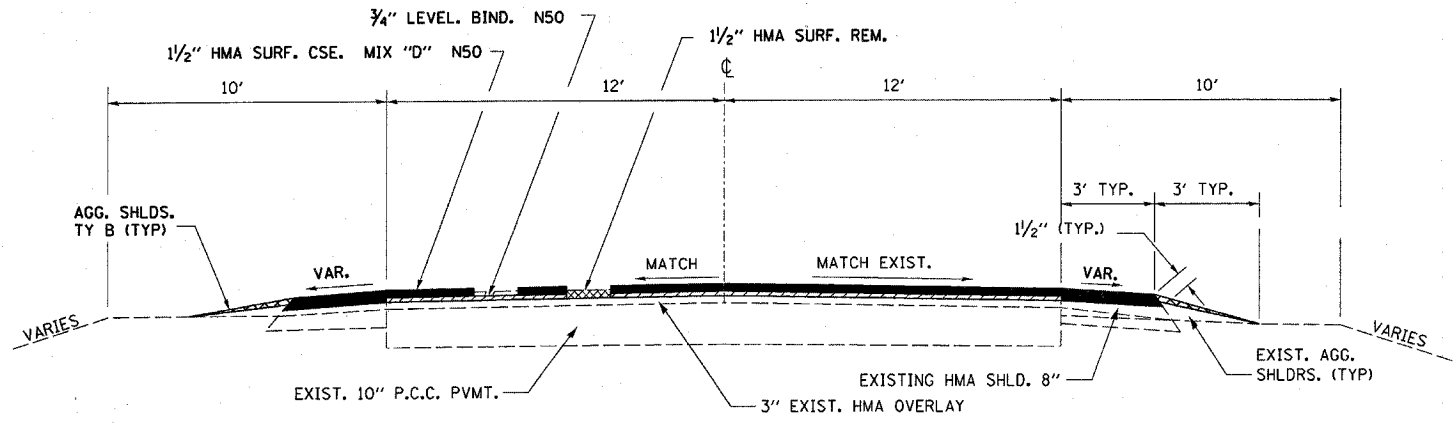


TYPICAL SECTION NO. 7

STA. 429+31.5 TO STA. 441+47
 STA. 468+30.0 TO STA. 482+50

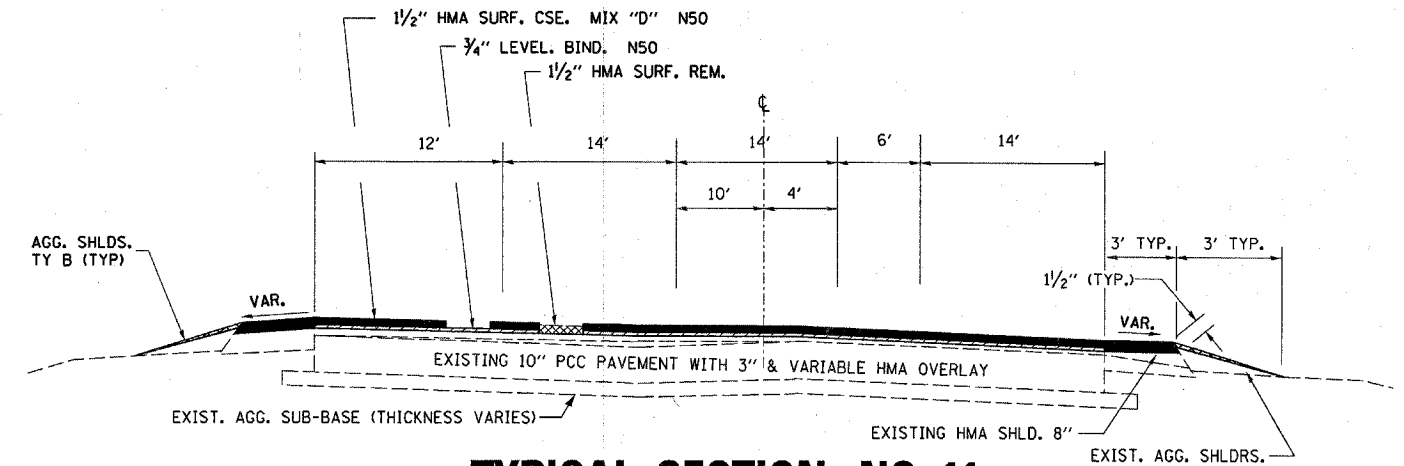


TYPICAL SECTION NO. 11

STA. 451+63 TO STA. 461+89
 OMISSION: STA. 451+63 TO STA. 457+91.94 (IL 351/71)

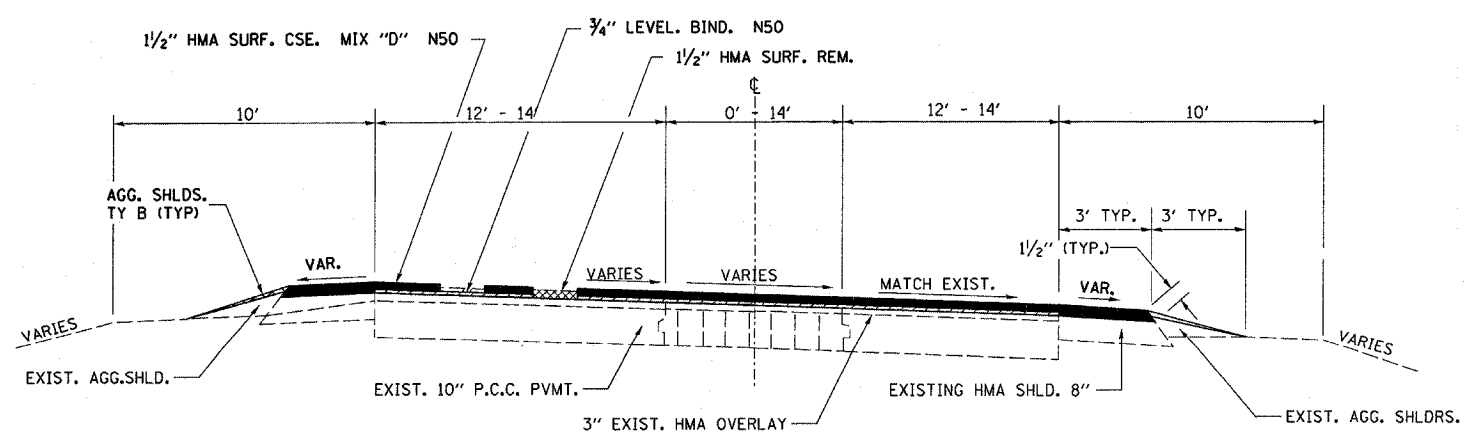

TYPICAL SECTION NO. 9

STA. 441+47 TO STA. 447+60
 STA. 461+89 TO STA. 468+30

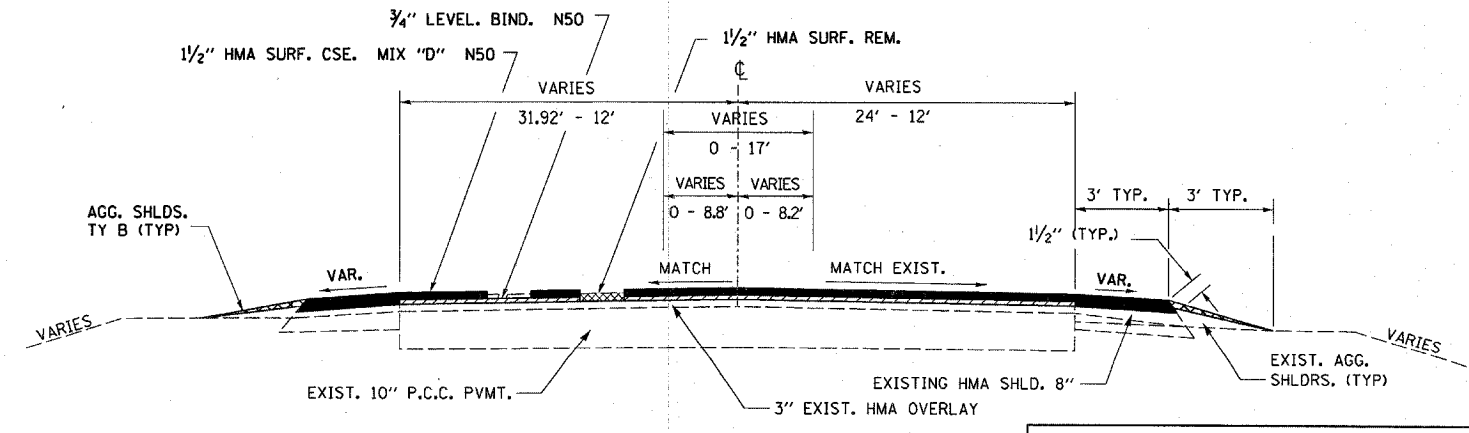

TYPICAL SECTION NO. 12

STA. 457+91.94 TO STA. 468+50

ILLINOIS DEPARTMENT OF TRANSPORTATION

TYPICAL SECTIONS