
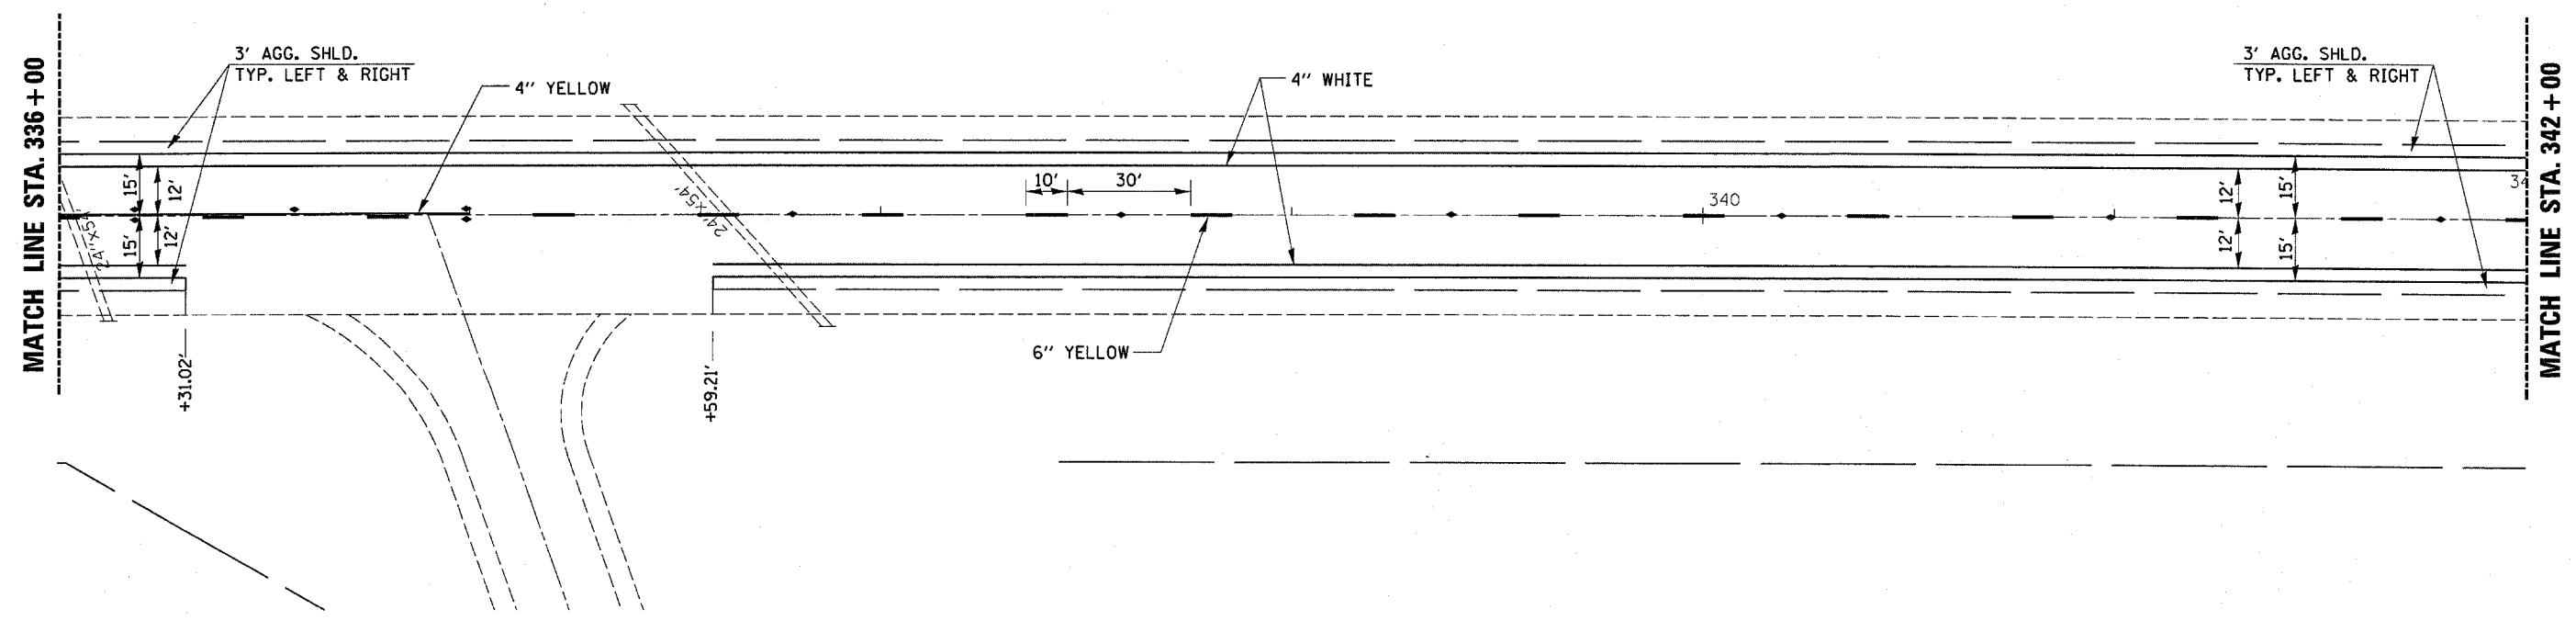
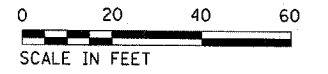
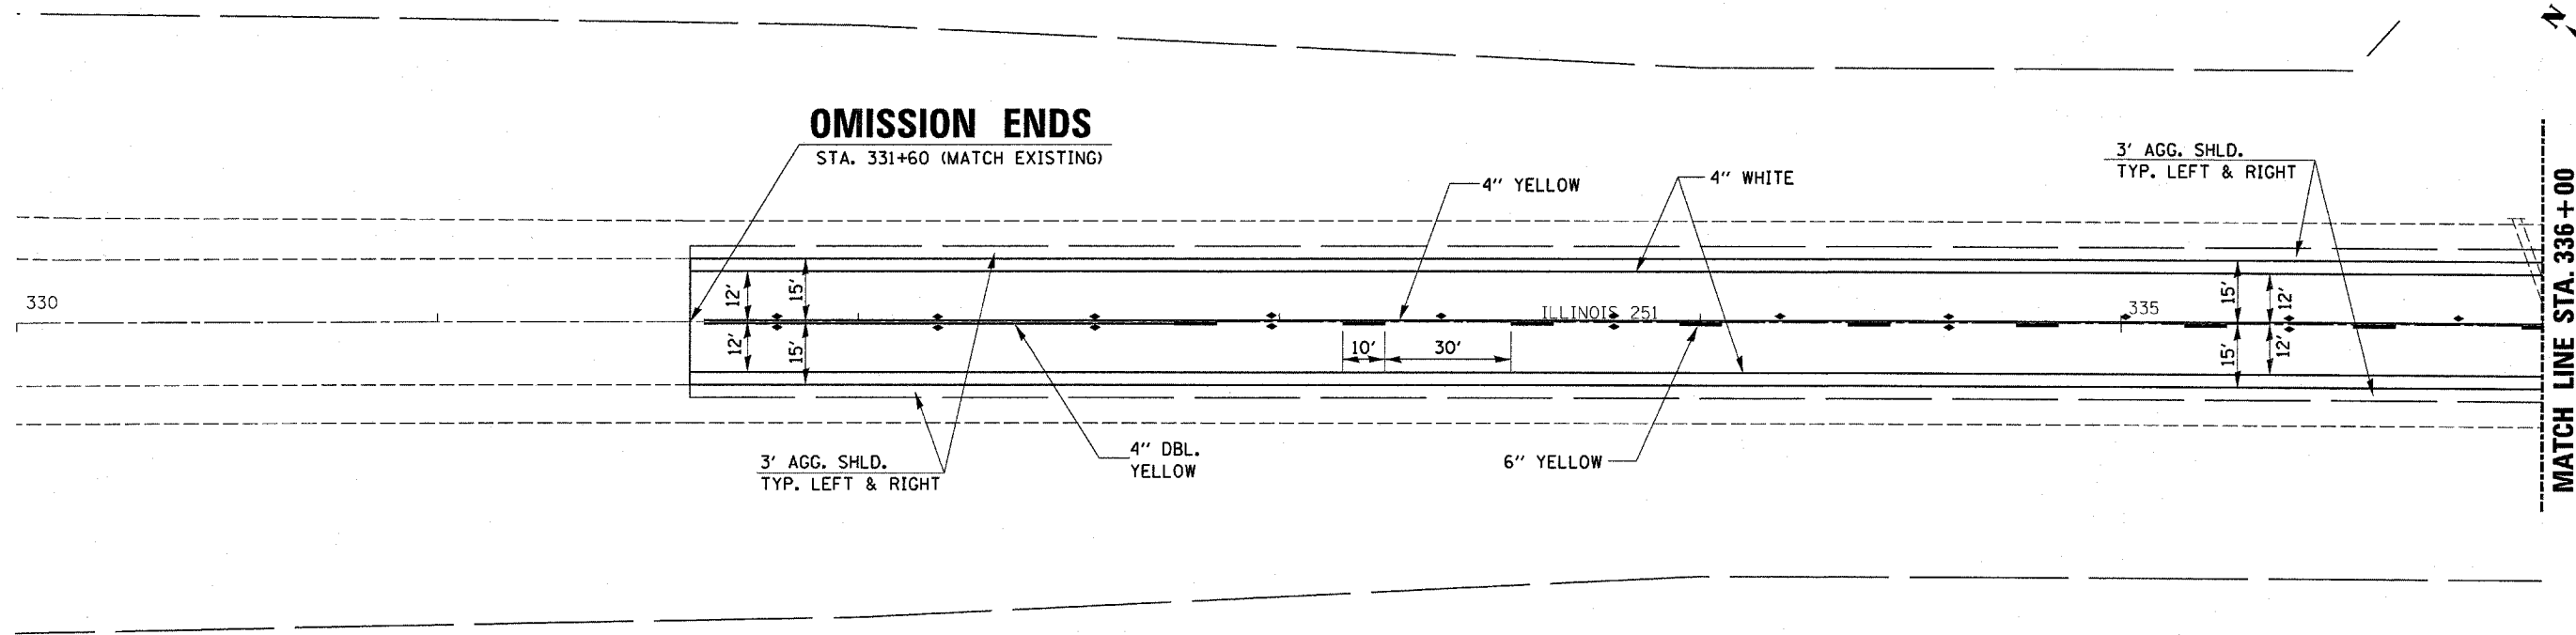


F.A.P. RTE.	SECTION	COUNTY	TOTAL SHEETS	SHEET NO.
46	(2,2-1)RS-2	LASALLE	19	6
STA.		TO STA.		
FED. ROAD DIST. NO.		ILLINOIS	FED. AID PROJECT	

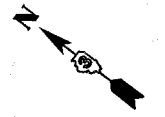

Mar 31, 2008 05:18:16 PM c:\p\projects\ed01305\sheet6.dgn