

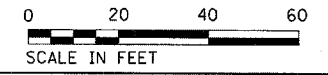
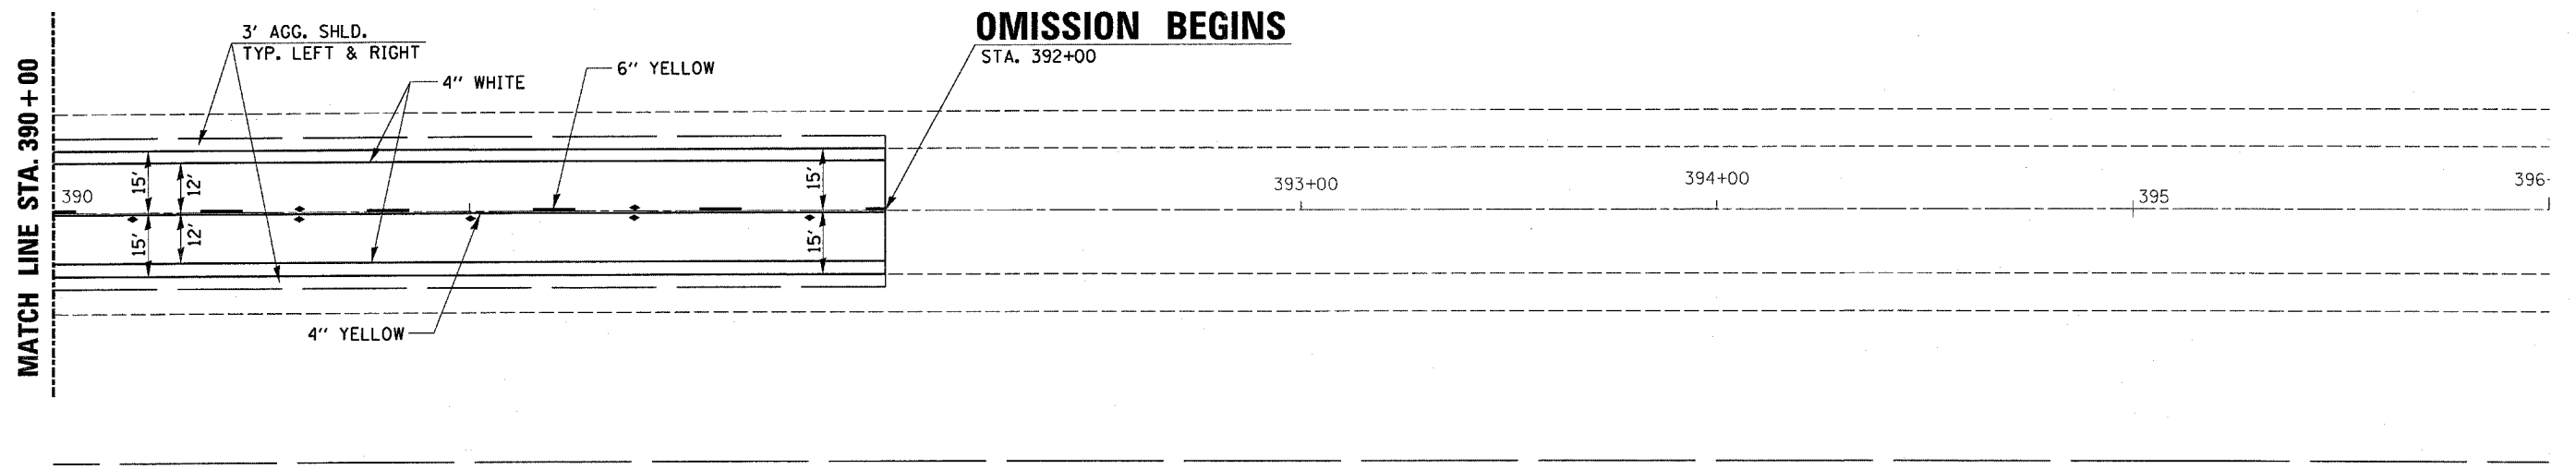


F.A.P. RTE.	SECTION	COUNTY	TOTAL SHEETS	SHEET NO.
46	(2,2-1)RS-2	LASALLE	19	11
STA.		TO STA.		
FED. ROAD DIST. NO.	ILLINOIS	FED. AID PROJECT		

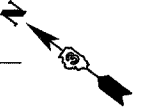

**OMISSION ENDS**  
STA. 429+31.5

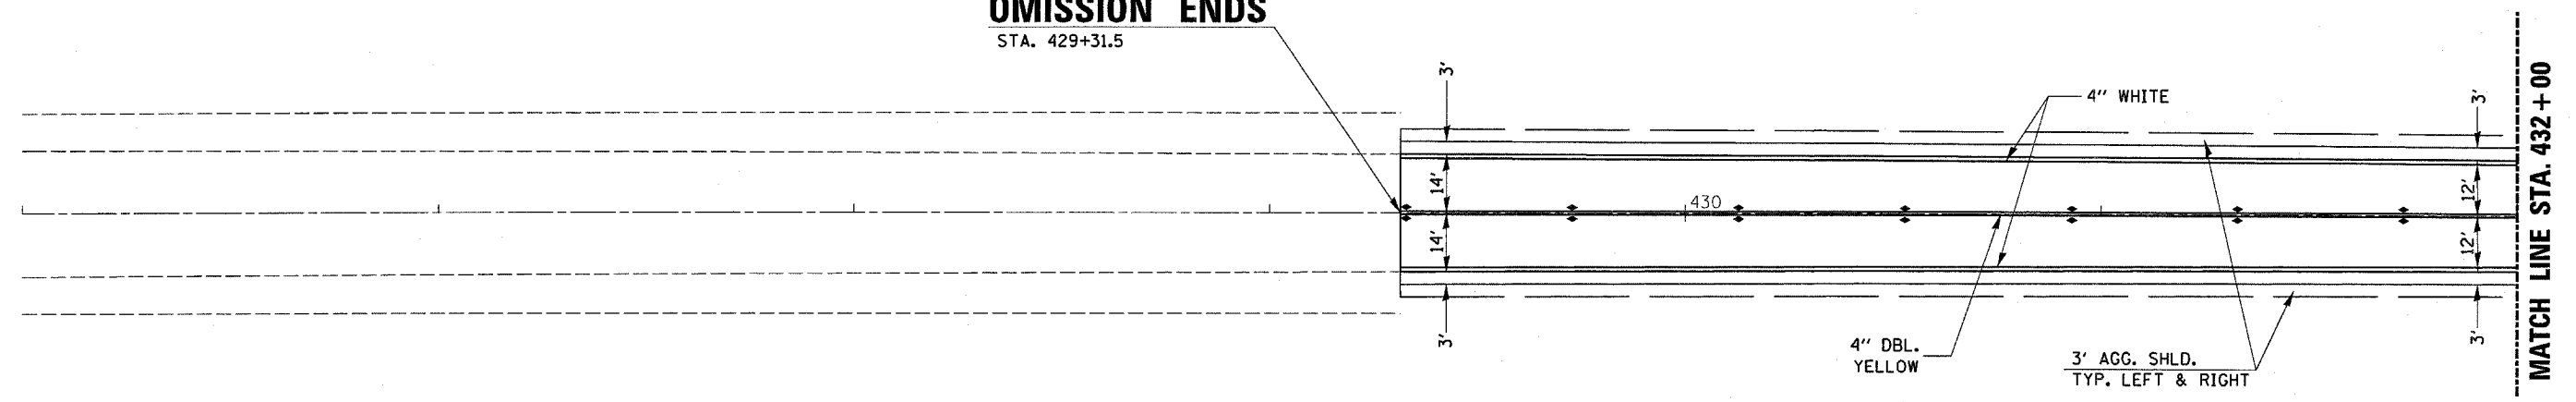

Mar 31, 2008 - 04:51:30 PM  
c:\p\projects\66531\66531.dgn