


MATCH LINE STA. 178 + 00

EXIST. CURVE PEACECL-1
 PI STA. = 178+72.56
 $\Delta = 26^\circ 51' 03''$ (RT)
 D = 7° 27' 11"
 R = 768.76'
 T = 183.50'
 L = 360.26'
 E = 21.60'
 e = ---
 T.R. = ---
 S.E. RUN = ---
 P.C. STA. = 176+89.06
 P.T. STA. = 180+49.33



MATCH LINE STA. 114 + 50

MATCH LINE STA. 120 + 50

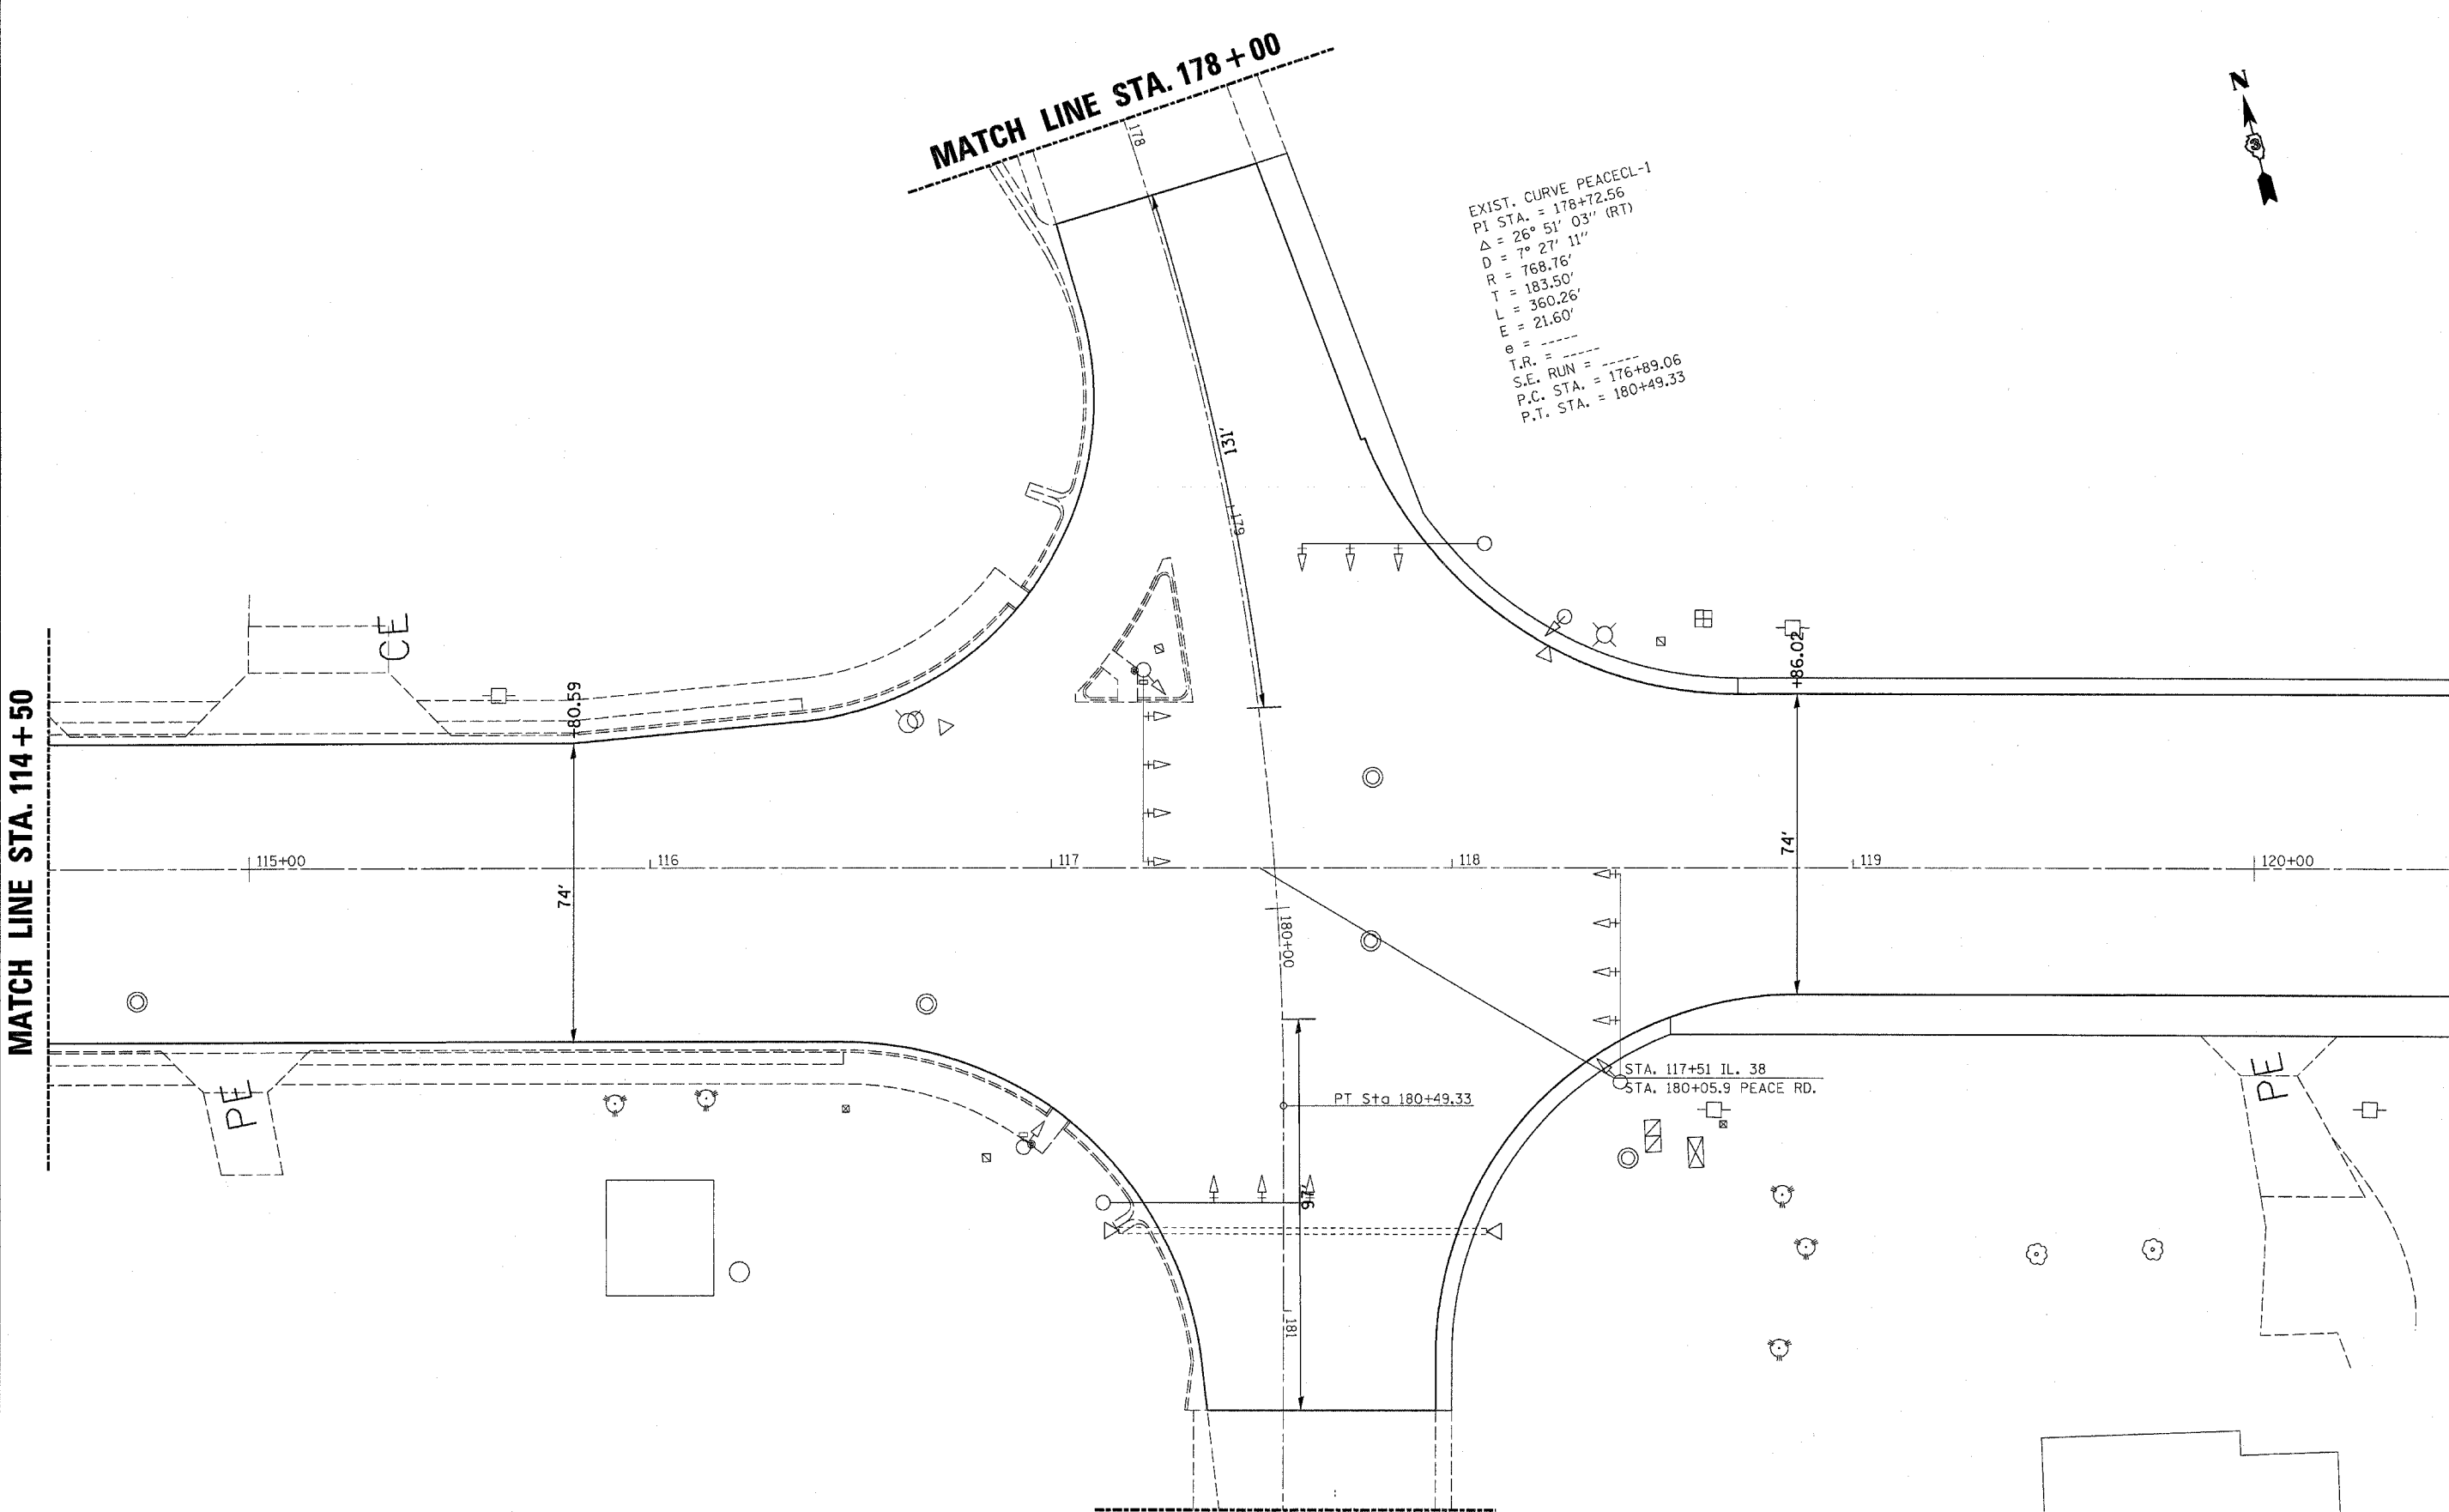

MATCH LINE STA. 181 + 50



FILE NAME = c:\proj\auto\ed\23106\sheds.dgn	USER NAME = duncanbd	DESIGNED -	REVISED -
		DRAWN -	REVISED -
	PLOT SCALE = 20.000' / IN.	CHECKED -	REVISED -
	PLOT DATE = Mar 21, 2008 - 05:24:17 PM	DATE -	REVISED -

**STATE OF ILLINOIS
 DEPARTMENT OF TRANSPORTATION**

PLAN VIEW

SCALE: 20 SHEET NO. OF SHEETS STA. 144+50 TO STA. 120+50

F.A.P. RTE.	SECTION	COUNTY	TOTAL SHEETS	SHEET NO.
567	(7,6)RS-2	DEKALB	52	19
CONTRACT NO. 66633				
FED. ROAD DIST. NO.		ILLINOIS FED. AID PROJECT		