


SEE INTERSECTION SHEET FOR ADDITIONAL DETAILS

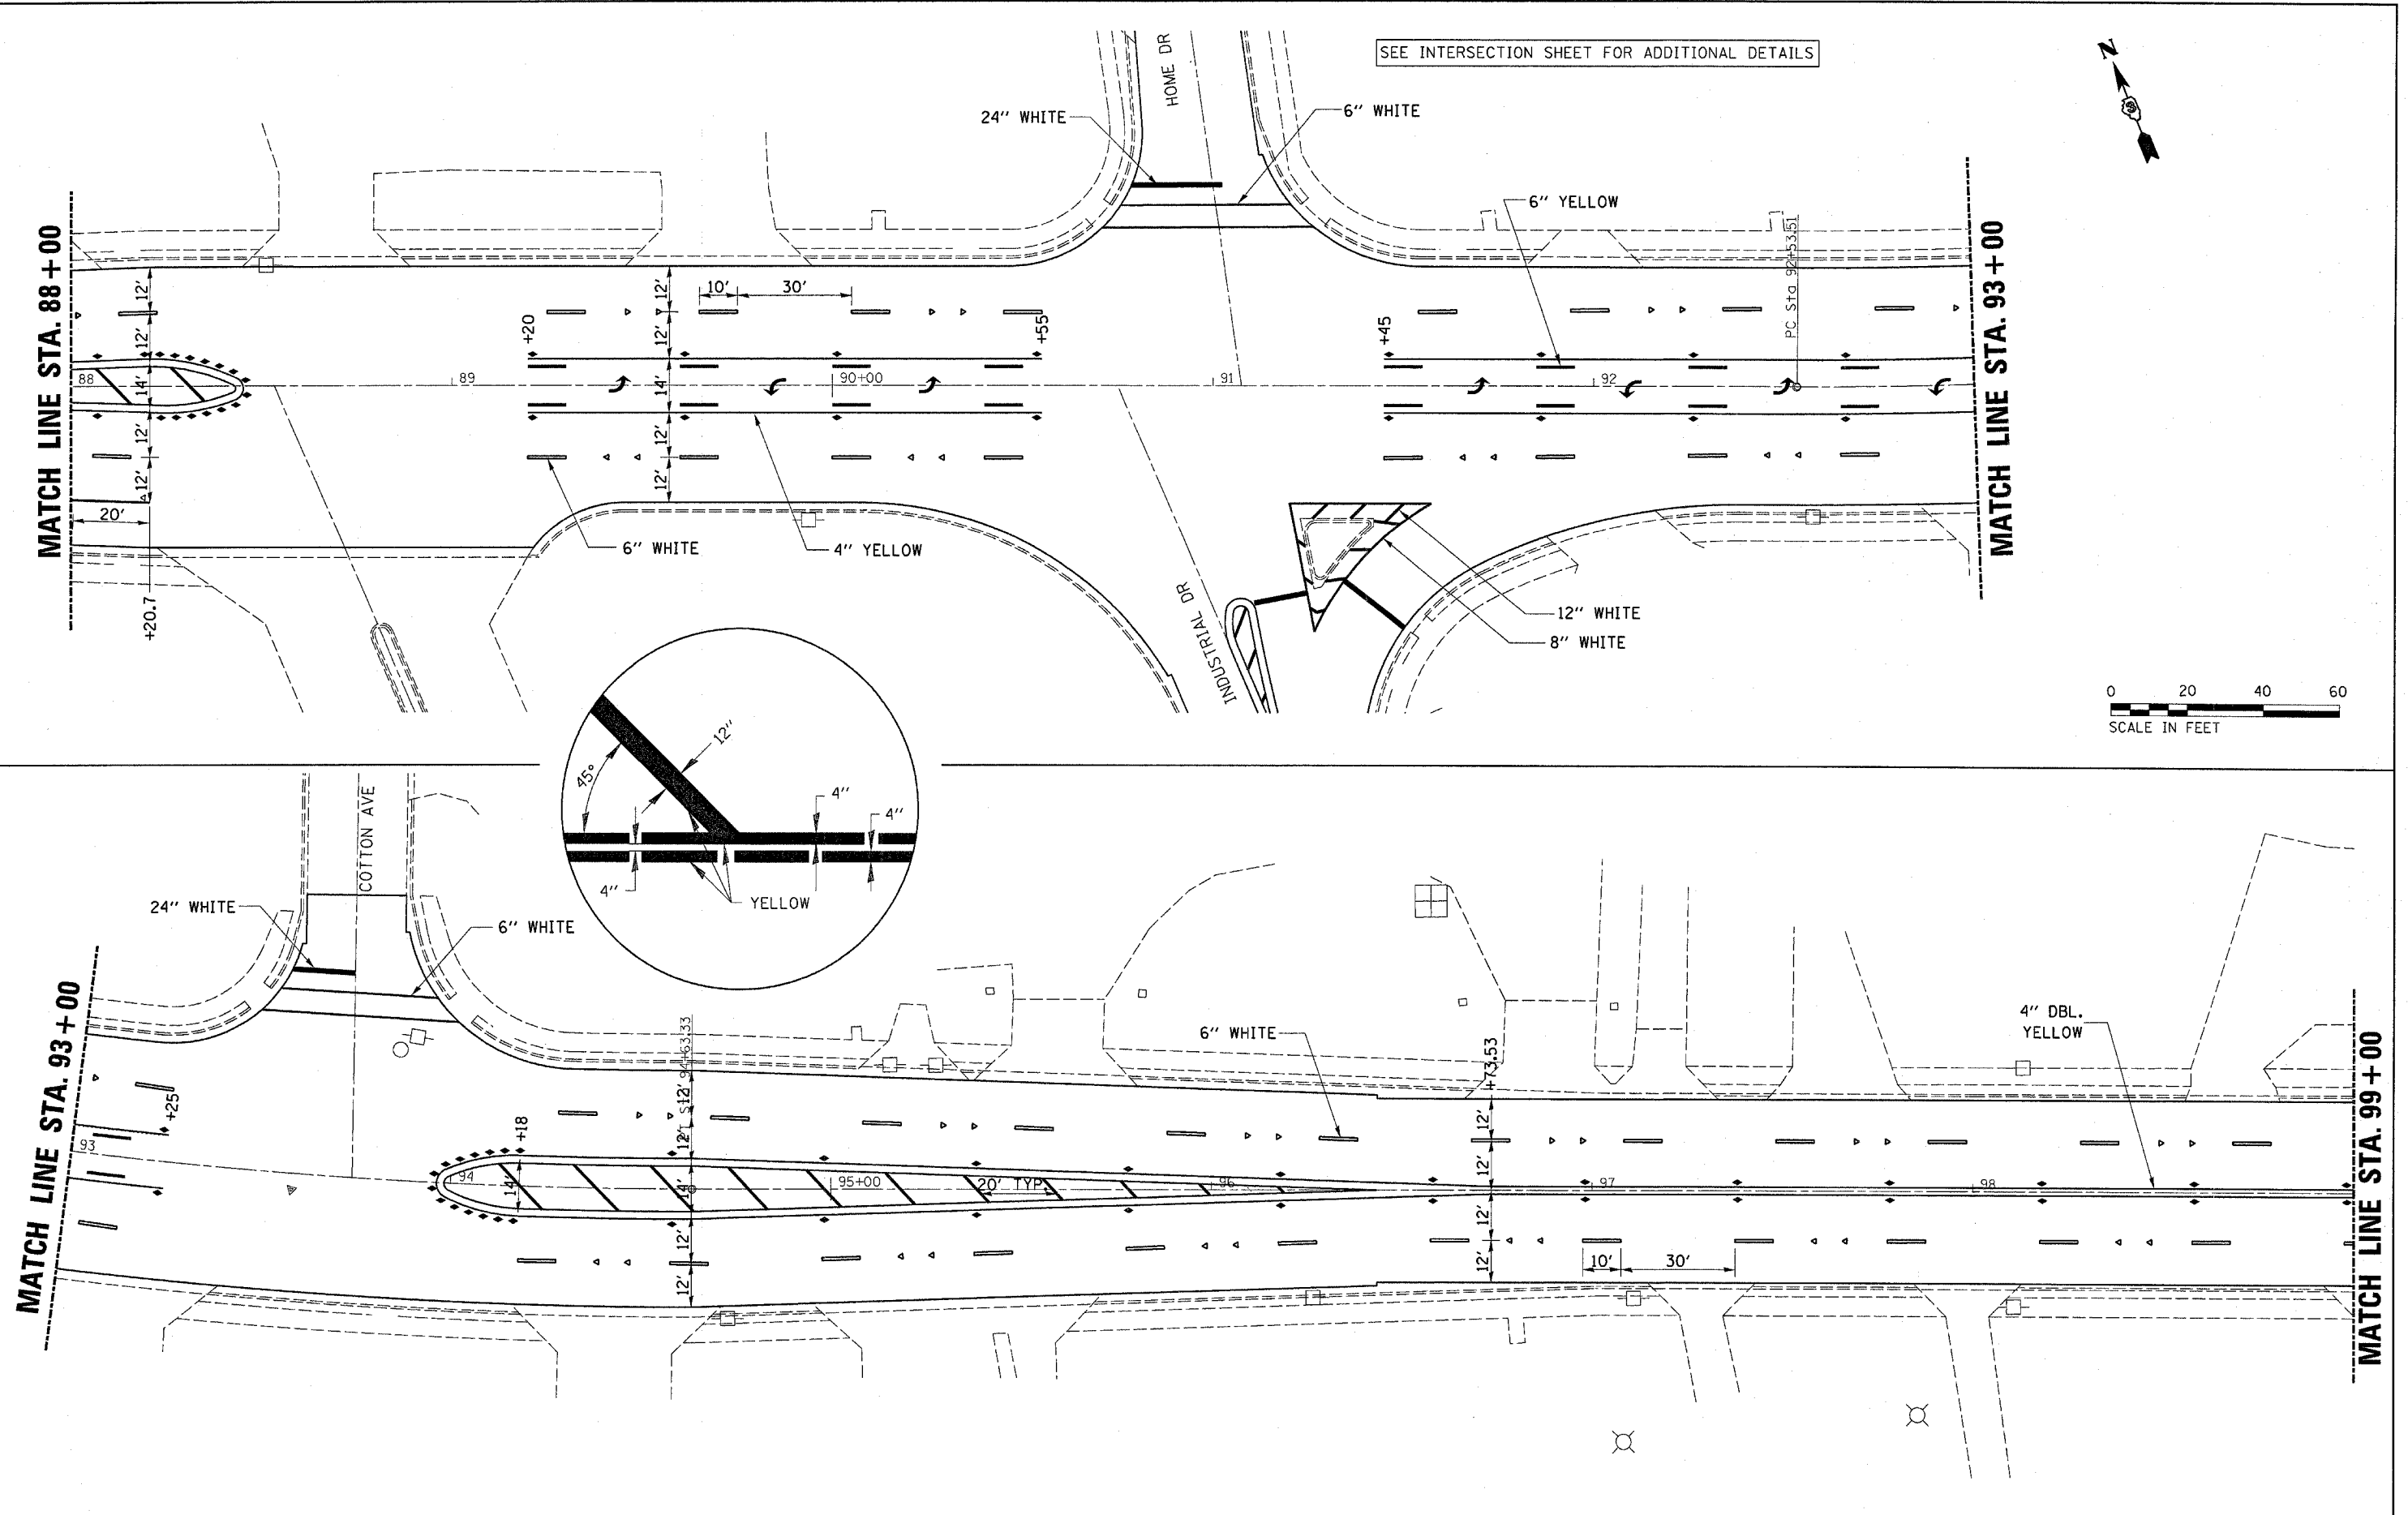

FILE NAME = c:\pro\jects\ed\03106\shhets.dgn	USER NAME = dunoenbd	DESIGNED -	REVISED -
		DRAWN -	REVISED -
		CHECKED -	REVISED -
		DATE -	REVISED -

**STATE OF ILLINOIS
DEPARTMENT OF TRANSPORTATION**

PAVEMENT MARKING

SCALE: 20 SHEET NO. OF SHEETS STA. 88+00 TO STA. 99+00

F.A.P. RTE. 567	SECTION (7,6)RS-2	COUNTY DEKALB	TOTAL SHEETS 52	SHEET NO. 30
CONTRACT NO. 66633				
FED. ROAD DIST. NO. ILLINOIS FED. AID PROJECT				