


GENERAL NOTES

1. PLACE DETECTOR LOOPS IN BINDER.
2. DETECTOR LOOPS SHALL HAVE FOUR TURNS.
3. SAW CUT EXISTING DETECTOR LOOP TO BE ABANDONED.
4. THE DEPARTMENT OF TRANSPORTATION (815-434-8506) SHALL BE NOTIFIED AT LEAST 72 HOURS PRIOR TO THE LAYOUT OF THE DETECTOR LOOPS.

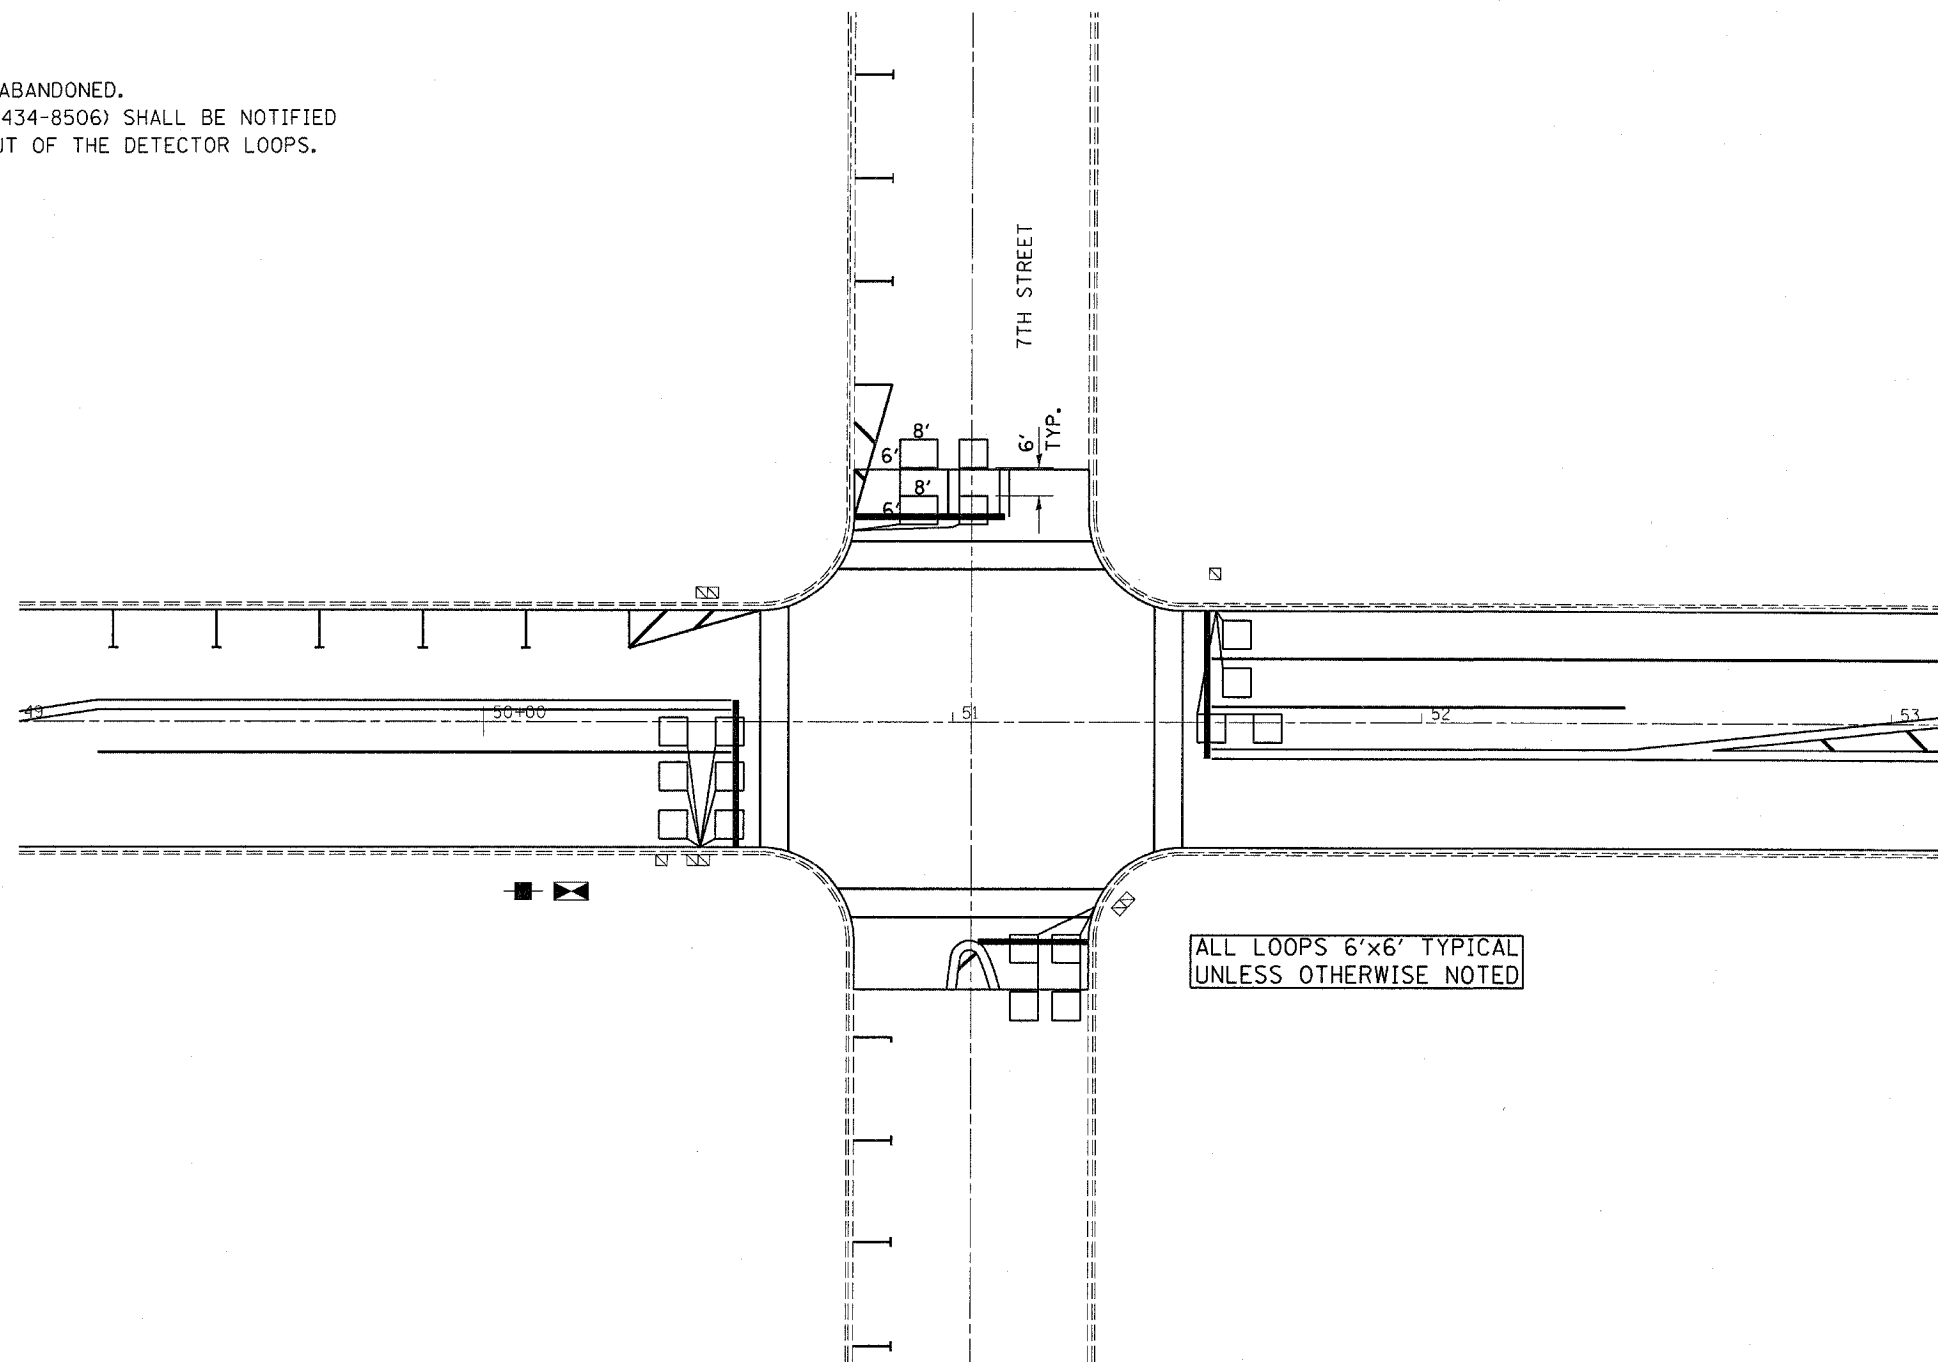

ALL LOOPS 6'x6' TYPICAL UNLESS OTHERWISE NOTED

ELECTRICAL SCHEDULE OF QUANTITIES (7TH STREET)

DESCRIPTION	UNIT	QUANTITY
INDUCTIVE LOOP DETECTOR	EACH	10
DETECTOR LOOP, TYPE 1	FOOT	636
LOOP DETECTOR TESTING	EACH	1
MODIFY EXISTING CONTROLLER CABINET	EACH	1

