


# CABLE PLAN

F.A. RTE.	SECTION	COUNTY	TOTAL SHEETS	SHEET NO.
567	(7,6) M-1	DEKALB	87	46
STA. 70 STA.		FED. ROAD DIST. NO. ILLINOIS FED. AID PROJECT		

## PHASE DESIGNATION DIAGRAM

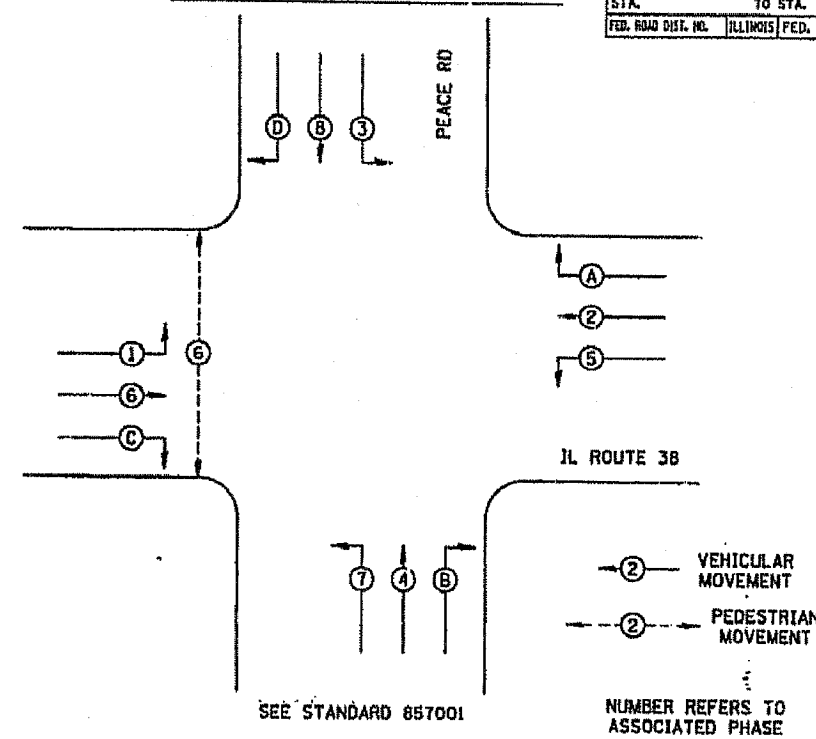


### LEGEND

DETECTOR	PHASE NO.	DIRECTION
A	8	SB ADVANCE
B	8	SB PRESENT
C	3	SB LEFT TURN
D	4	NB ADVANCE
E	4	NB PRESENT
F	7	NB LEFT TURN
G	2	WB ADVANCE
H	2	WB PRESENT
I	5	WB LEFT TURN
J	6	EB ADVANCE
K	6	EB PRESENT
L	1	EB LEFT TURN

### LEGEND

- OPTICAL DETECTOR
- CONFIRMATION BEACONS
- EXISTING CONDUCTOR CABLE - REMAIN
- INDICATES NUMBER OF NEW CONDUCTORS. ALL CABLE IS. NO. 14 EXCEPT AS INDICATED. "P" INDICATES PAIR CABLE.
- NEW 12" SIGNAL HEAD WITH OR WITHOUT BACKPLATE
- NEW PEDESTRIAN HEAD - LOW PROFILE
- PEDESTRIAN PUSHBUTTON
- LUMINAIRE, 400 WATT

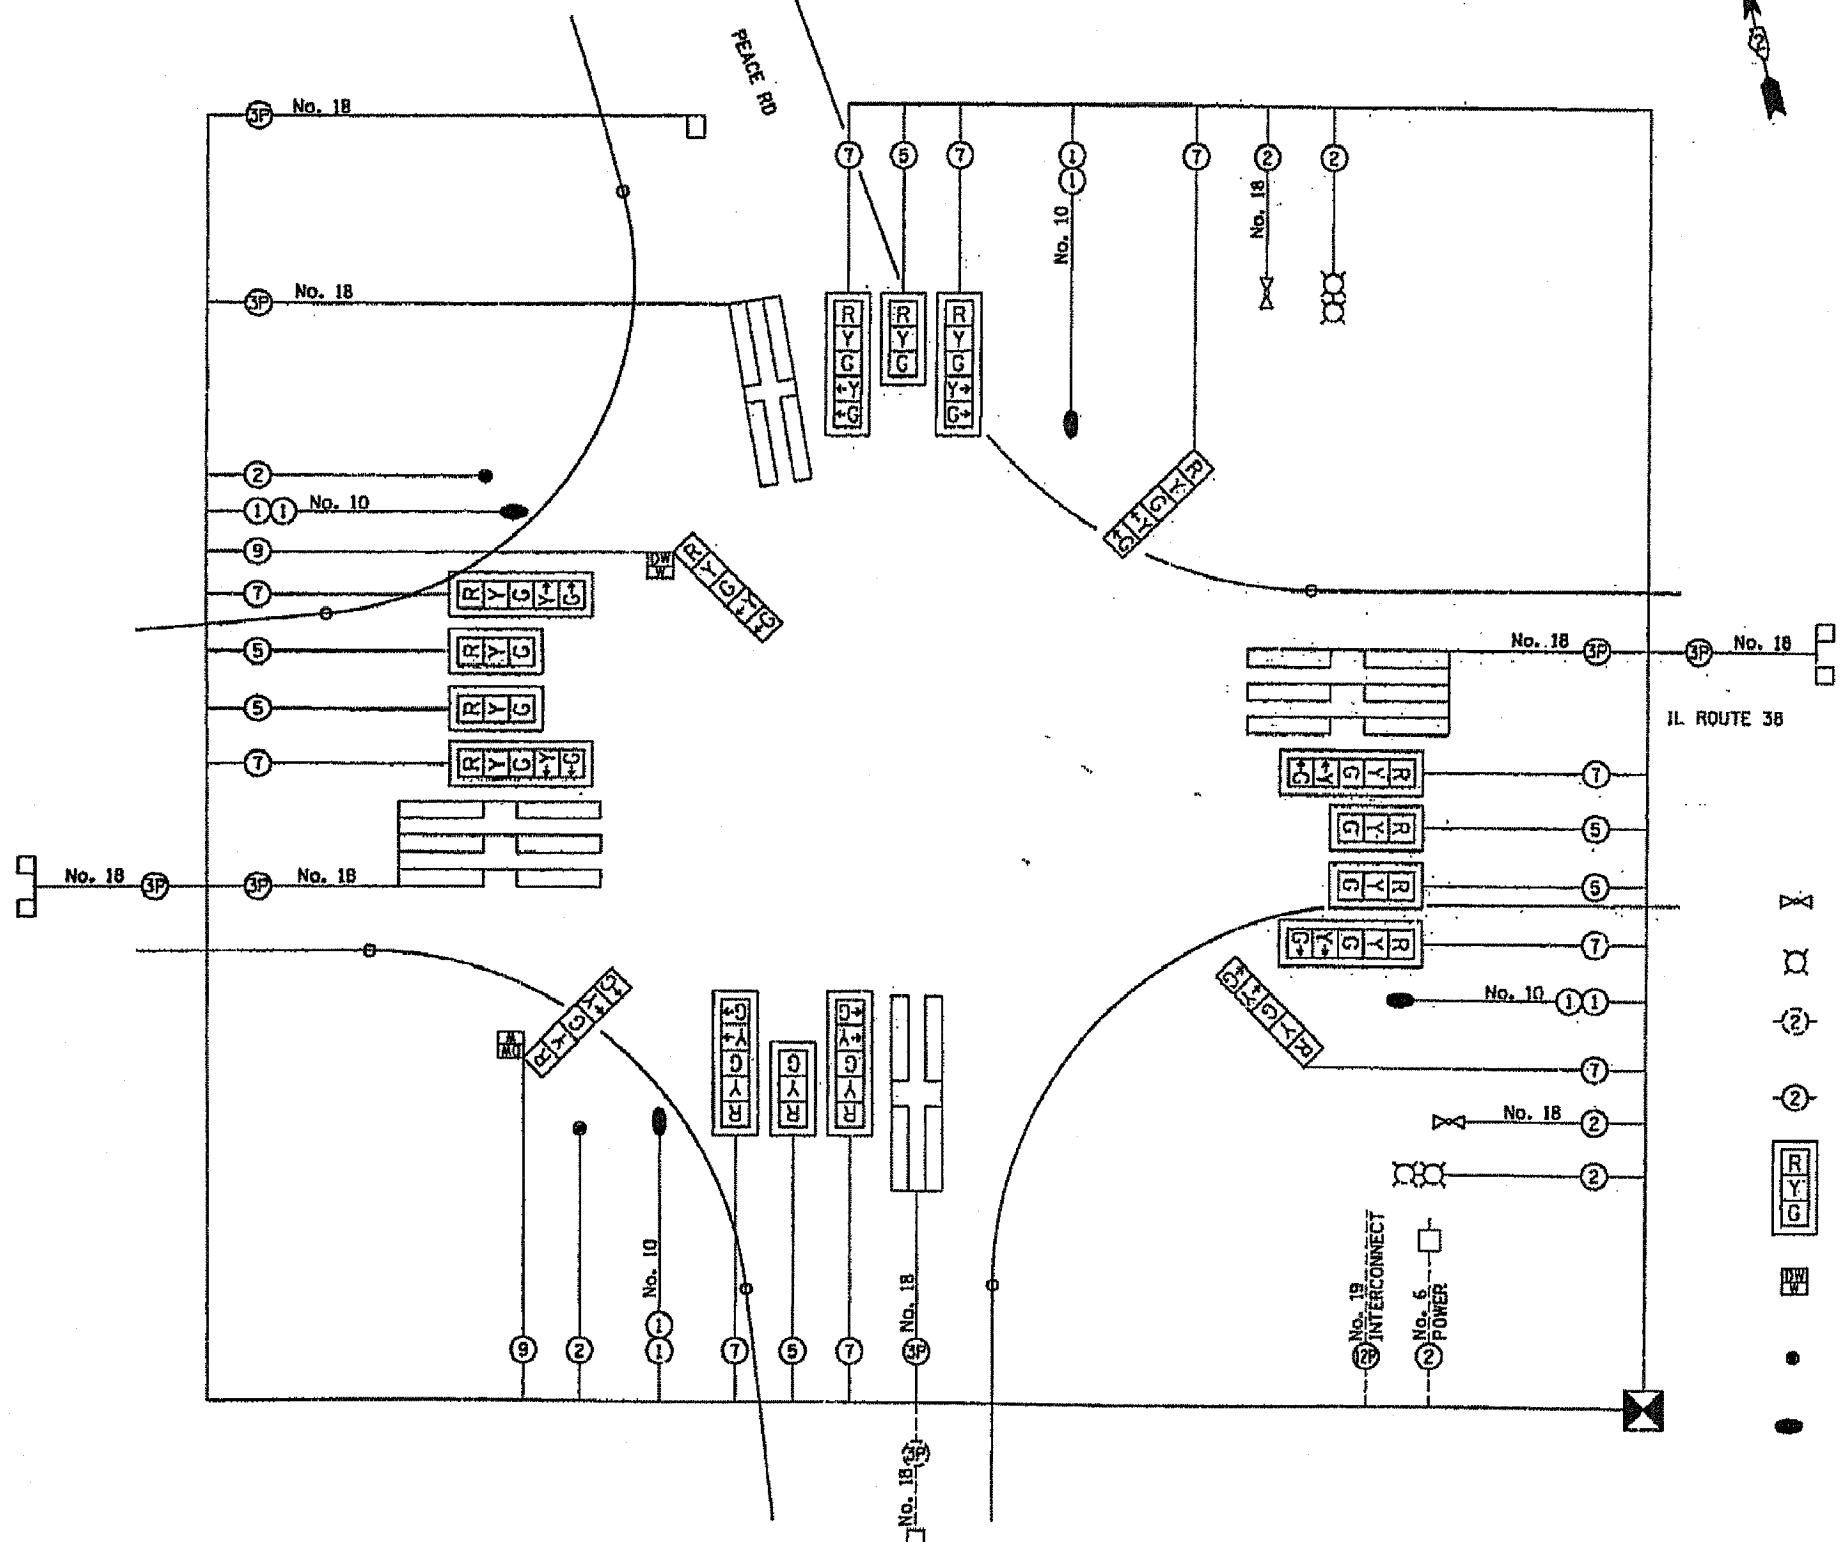

REVISIONS	
NAME	DATE

ILLINOIS DEPARTMENT OF TRANSPORTATION

SCALE: VERT. \_\_\_\_\_ HORIZ. \_\_\_\_\_ DATE \_\_\_\_\_

DRAWN BY \_\_\_\_\_ CHECKED BY \_\_\_\_\_

## CABLE PLAN