


F.A.P. RTE.	SECTION	COUNTY	TOTAL SHEETS	SHEET NO.
324	(7) DM	DEKALB	24	8
STA.		TO STA.		
FED. ROAD DIST. NO. 3		ILLINOIS FED. AID PROJECT		

* CUT EXISTING STEEL BEAM OR WOOD JOIST. HAND REMOVE MATERIAL NEAR AND AROUND MASONRY. FILL IN MASONRY POCKET WITH APPROVED GROUT.

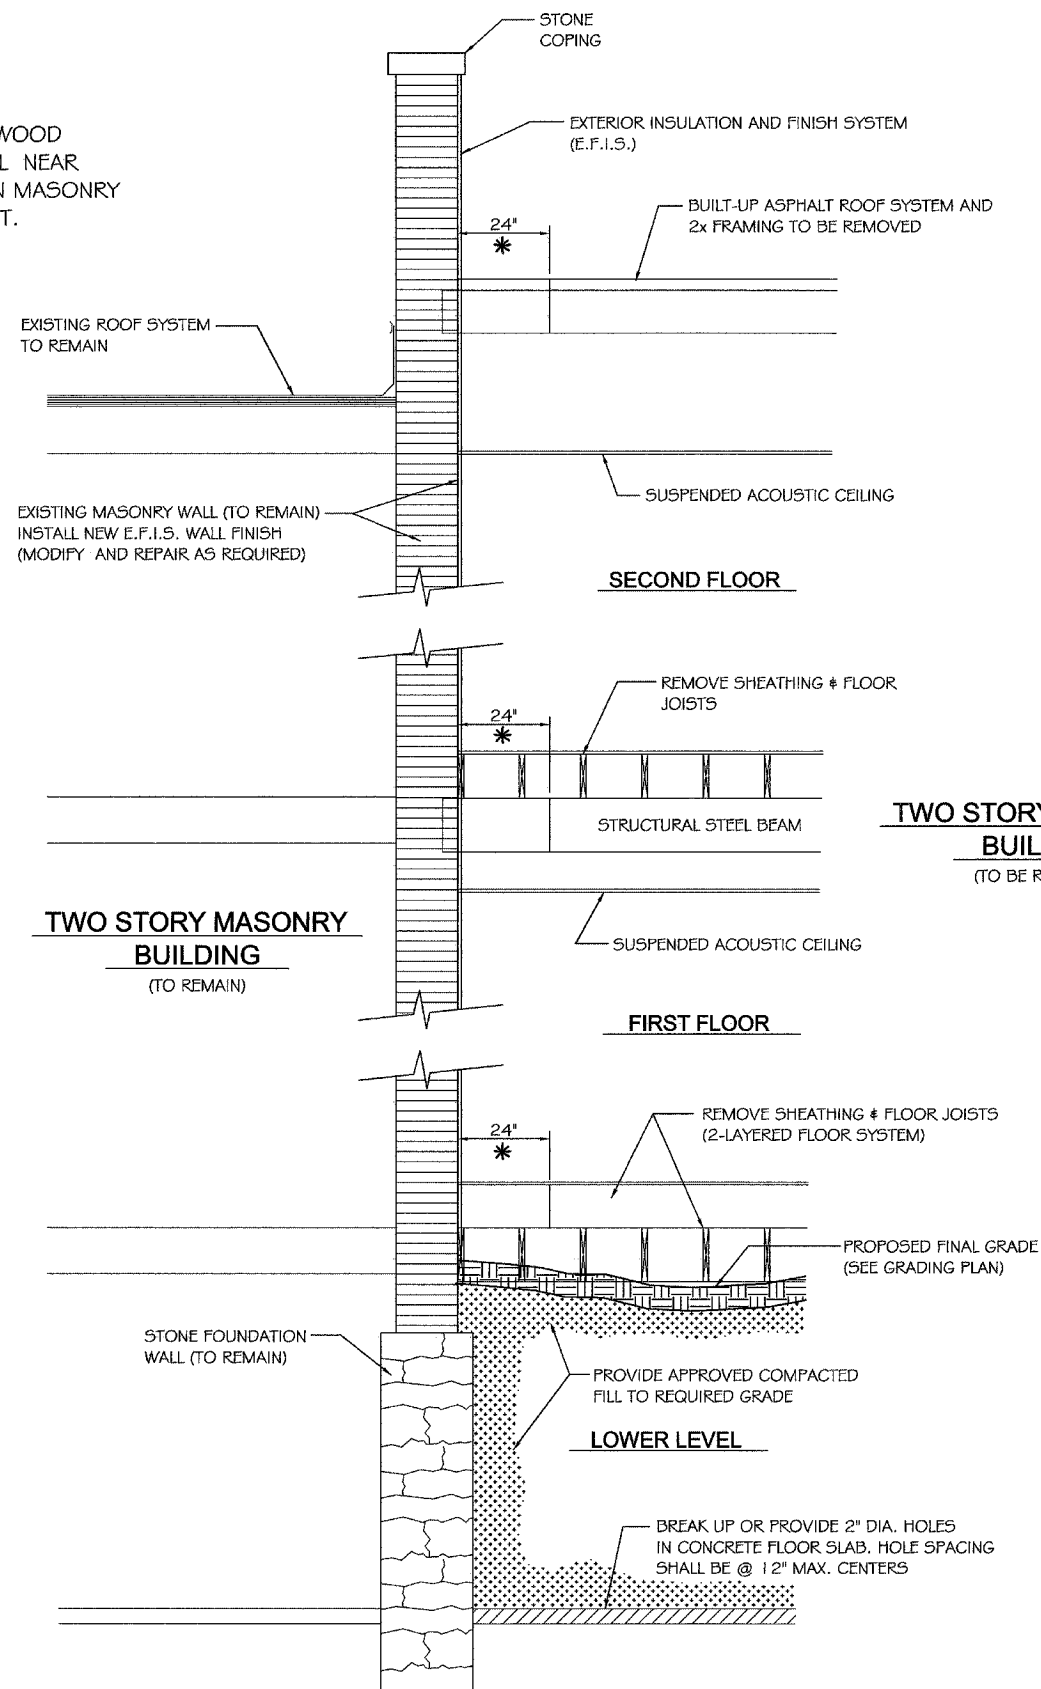

DATE = 4/8/07
 USER = JAMES WILSON
 USER NAME = JAMES WILSON

SECTION "A"
PARTY WALL
 NOT TO SCALE

CONSTRUCTION SEQUENCE

1. REMOVE THE UTILITY CONNECTIONS TO THE BUILDING TO BE DEMOLISHED.
2. REMOVE PCC AND BRICK SIDEWALKS. (STORE BRICKS FOR REUSE)
3. INSTALL TEMPORARY CHAIN LINK FENCE.
4. REMOVE THE ROOF AREA IMMEDIATELY ADJACENT TO THE BUILDING TO THE WEST.
5. REMOVE THE WOOD FLOOR FRAMING ON THE SECOND FLOOR IMMEDIATELY ADJACENT TO THE BUILDING TO THE WEST.
6. REMOVE THE STEEL FRAMING OF THE SECOND FLOOR CONNECTED TO THE BUILDING TO THE WEST
7. REMOVE THE WOOD FLOOR FRAMING ON THE FIRST FLOOR IMMEDIATELY ADJACENT TO THE BUILDING TO THE WEST.
8. DEMOLISH THE REMAINDER OF THE BUILDING AND BACKFILL.
9. CONSTRUCT EXTERIOR INSULATION AND FINISH SYSTEM.
10. COMPLETE THE REMAINDER OF THE WORK.

EXTERIOR INSULATION AND FINISH SYSTEM (EFIS)

1. THE EFI SYSTEM SHALL BE ONE OF THE FOLLOWING MANUFACTURES OR EQUAL.

A) STO CORP
 3800 CAMP CREEK PARKWAY
 BUILDING 1400, SUITE 120
 ATLANTA, GA 30331
 1-800-221-2397

STO CLASSIC
 FINE SAND STOLIT FINISH
 COLOR: SANDSTONE

B) SENERGY, LLC
 350 ST. JOHNS BLUFF ROAD SOUTH
 JACKSONVILLE, FL 32224
 1-800-221-9255

SENERFLEX CLASSIC
 FINE FINISH
 COLOR: SANDMAN

REVISIONS	
NAME	DATE

ILLINOIS DEPARTMENT OF TRANSPORTATION
BUILDING SECTION
 FAP 324 (IL 38)
 SECTION (7) DM
 DEKALB COUNTY

SCALE: VERT. _____
 HORIZ. _____

DATE _____

DRAWN BY A.R.R.
 CHECKED BY J.K.C.