


F.A.P. RTE.	SECTION	COUNTY	TOTAL SHEETS	SHEET NO.
324	(7) DM	DEKALB	24	15
STA.		TO STA.		
FED. ROAD DIST. NO. 3		ILLINOIS FED. AID PROJECT		

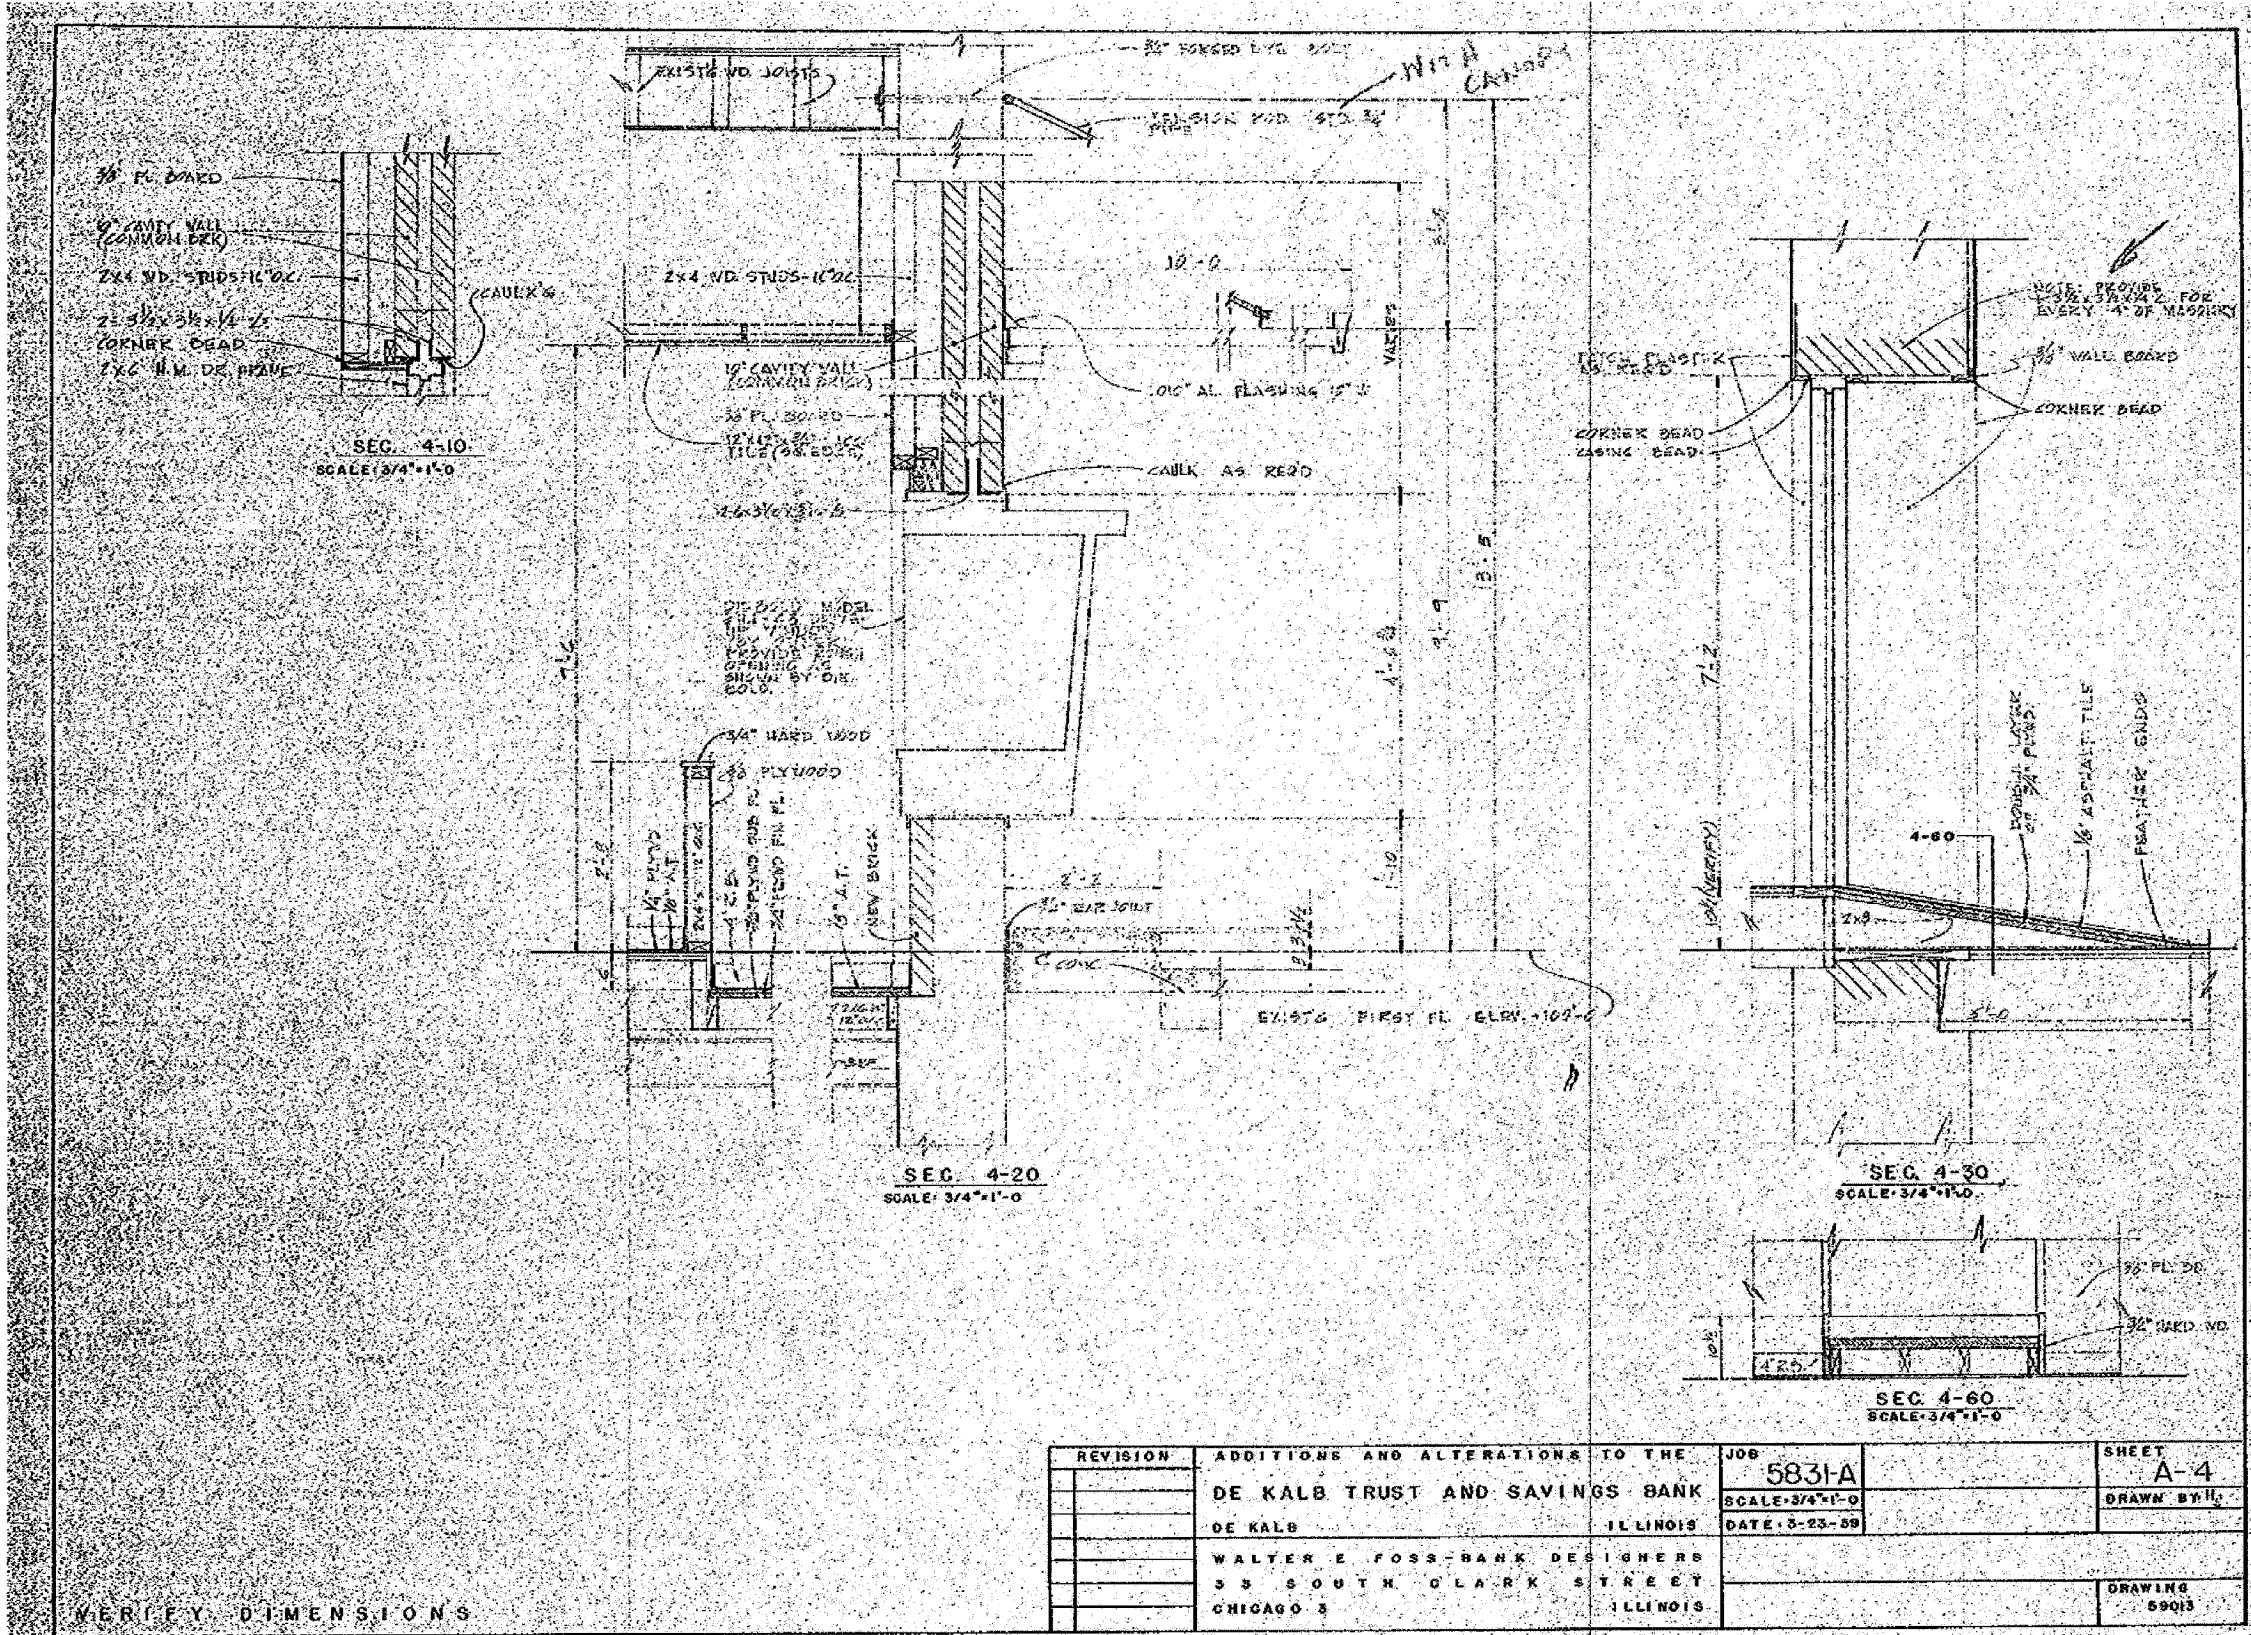

REVISION	ADDITIONS AND ALTERATIONS TO THE	JOB	SHEET
	DE KALB TRUST AND SAVINGS BANK	5831-A	A-4
	DE KALB ILLINOIS	SCALE: 3/4"=1'-0"	DRAWN BY: HJ
	WALTER E FOSS BANK DESIGNERS	DATE: 3-23-59	
	33 SOUTH CLARK STREET		
	CHICAGO 3 ILLINOIS		DRAWING 59013

VERIFY DIMENSIONS

FOR INFORMATION ONLY

REVISIONS		ILLINOIS DEPARTMENT OF TRANSPORTATION	
NAME	DATE		
		EXISTING PLAN	
		FAP 324 (IL 23)	
		SECTION (7) DM	
		DEKALB COUNTY	
		SCALE: VERT.	DRAWN BY: A.R.R.
		HORIZ.	CHECKED BY: J.K.C.
		DATE	

PLOT DATE = 4/87
 FILE NAME = 285485-ARCILDON
 PLOT SCALE = AS NOTED
 USER NAME = RRR