


F.A.P. RTE.	SECTION	COUNTY	TOTAL SHEETS	SHEET NO.
324	(7) DM	DEKALB	24	22
STA.		TO STA.		
FED. ROAD DIST. NO. 3 ILLINOIS FED. AID PROJECT				

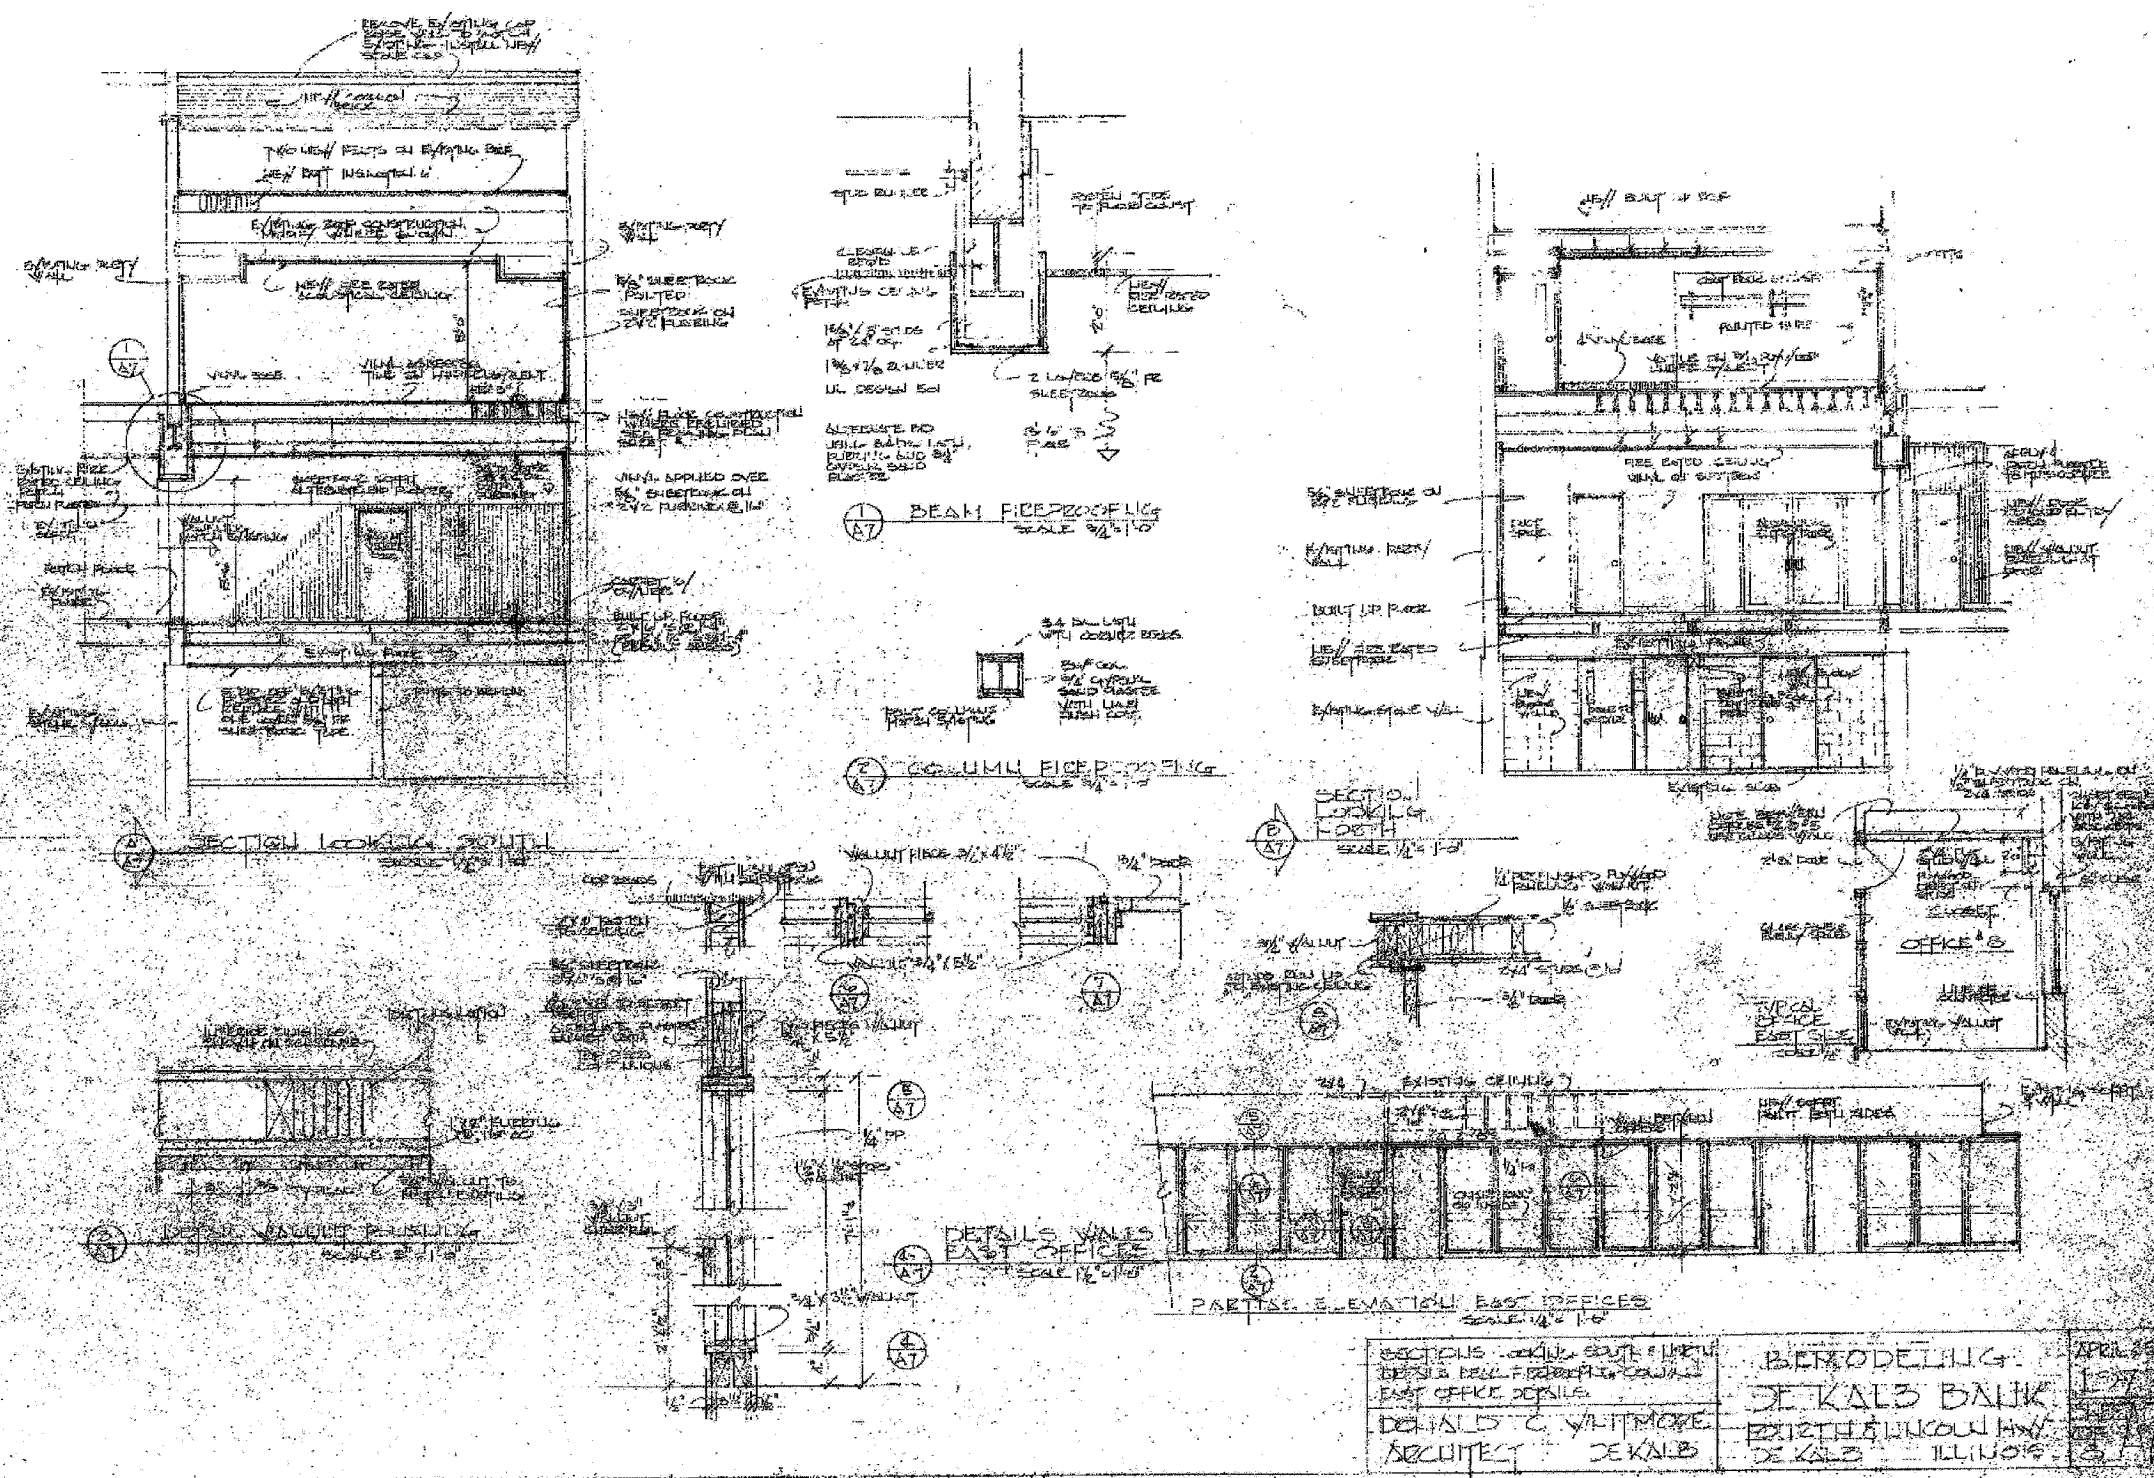

SECTIONS - LOOKING SOUTH & NORTH
 DETAILS WALL FIREPROOFING COLUMN
 EAST OFFICE DOORS
 DETAILS C. WALL MORE
 ARCHITECT DEKALB

REMODELING
 DEKALB BANK
 1212 1/2 LINCOLN HWY.
 DEKALB - ILLINOIS

PLOT DATE = 4/87
 PLOT SCALE = AS NOTED
 USER NAME = ARR

FOR INFORMATION ONLY

REVISIONS	
NAME	DATE

ILLINOIS DEPARTMENT OF TRANSPORTATION

EXISTING PLAN
 FAP 324 (IL 23)
 SECTION (7) DM
 DEKALB COUNTY

SCALE: VERT. _____
 HORIZ. _____

DATE _____

DRAWN BY A.R.R.
 CHECKED BY J.K.C.