


F.A.P. RTE.	SECTION	COUNTY	TOTAL SHEETS	SHEET NO.
324	(7) DM	DEKALB	24	23
STA. TO STA.		FED. ROAD DIST. NO. 3 ILLINOIS FED. AID PROJECT		

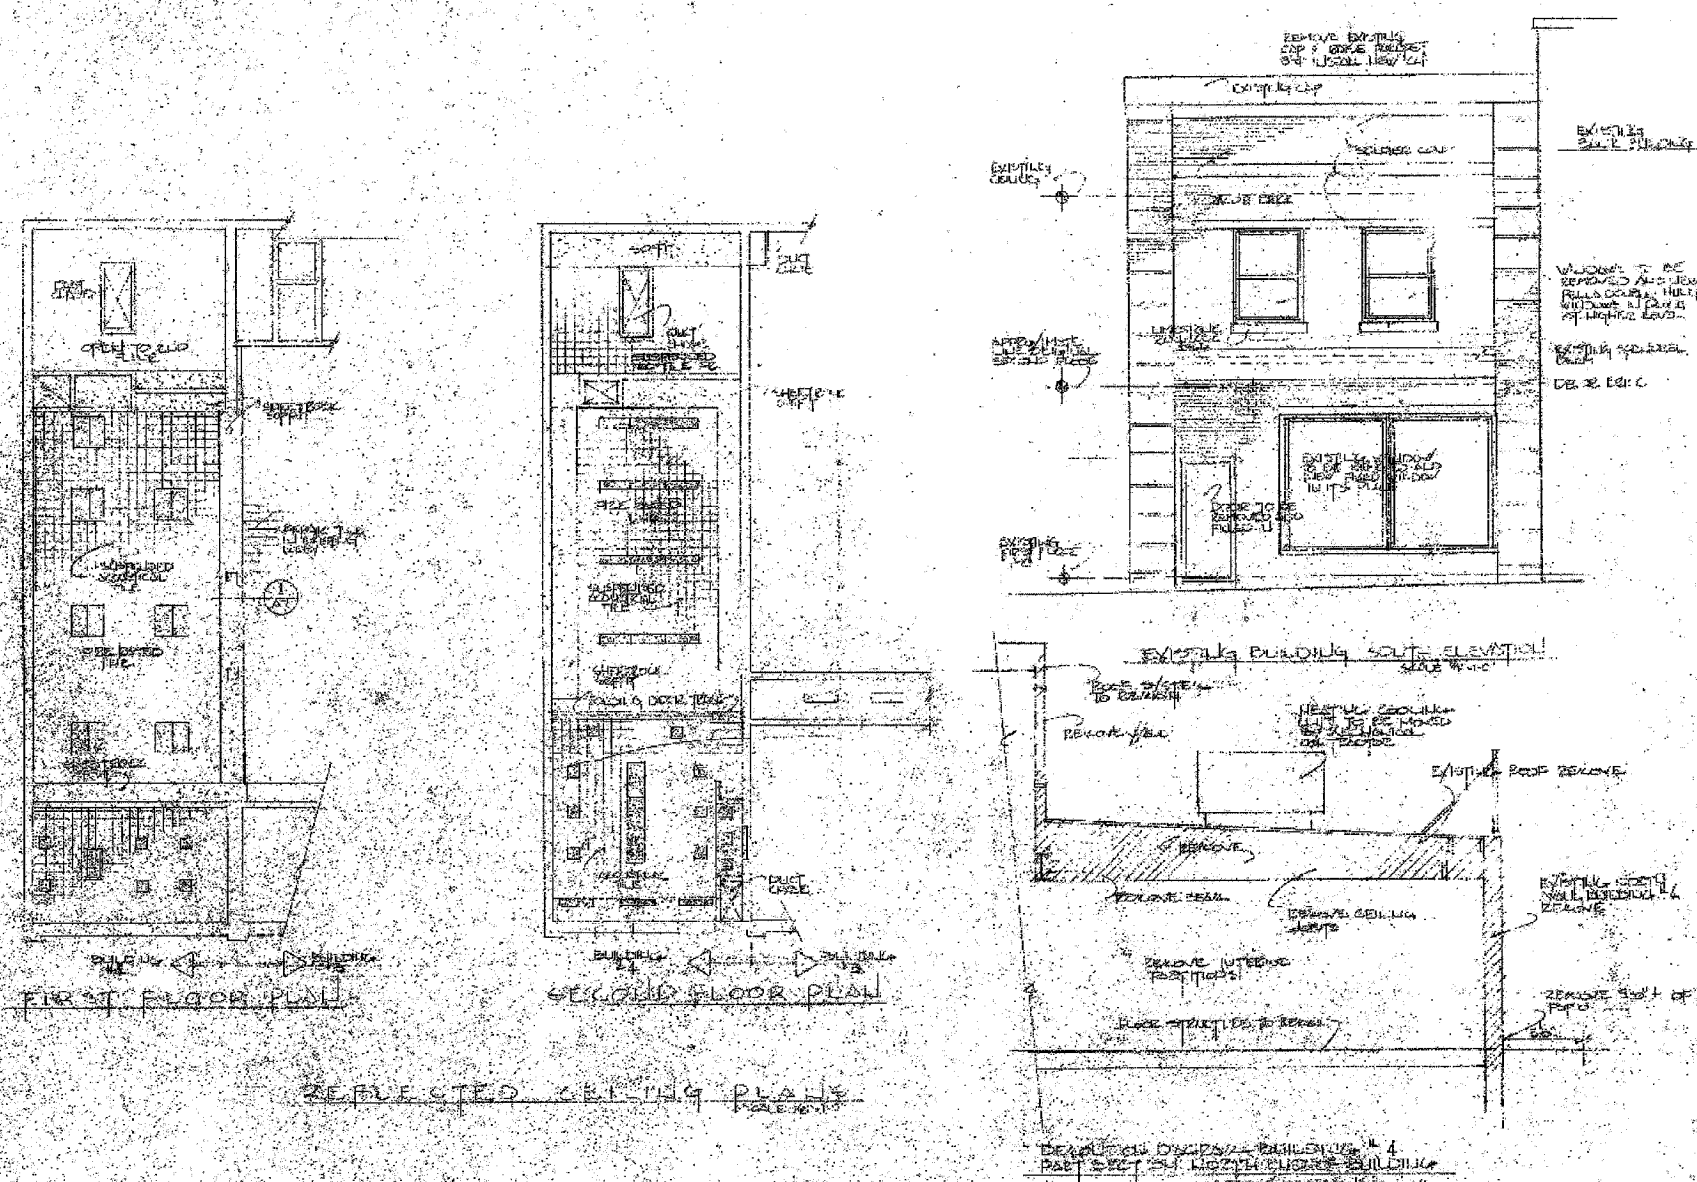

REQUESTED CEILING PLANS  
 EXISTING BUILDING SOUTH ELEV.  
 DEKALB COUNTY BUILDING # 4  
 PART OF 1st NORTH HENRIE BUILDING  
 APPROX. 1/2" = 1'-0"

REMODELING  
 DEKALB BALK  
 FOURTH & LINCOLN HWY  
 DEKALB ILLINOIS

APRIL 1979  
 SHEET 23 OF 24

PLOT DATE = 4/87  
 FILE NAME = 708406-ARCH.DGN  
 PLOT SCALE = AS NOTED  
 USER NAME = ARR

FOR INFORMATION ONLY

REVISIONS	
NAME	DATE

ILLINOIS DEPARTMENT OF TRANSPORTATION

EXISTING PLAN  
 FAP 324 (IL 23)  
 SECTION (7) DM  
 DEKALB COUNTY

SCALE: VERT.      DRAWN BY A.R.R.  
 HORIZ.              CHECKED BY J.K.C.  
 DATE