



F. A. P. REF.	SECTION	COUNTY	TOTAL SHEETS	SHEET NO.
613	(8)RS-5	BUREAU	22	6
STA.		TO STA.		
FED. ROAD DIST. NO.	BLMMS	FED. AID PROJECT		

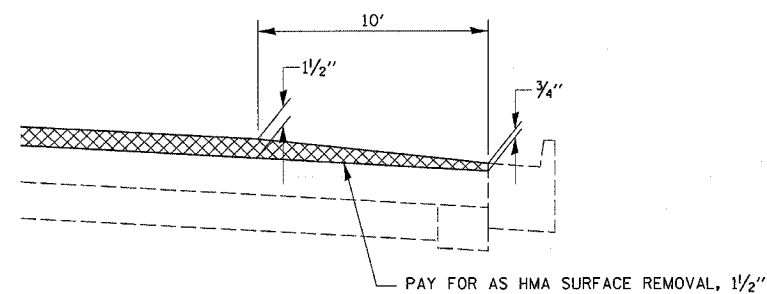


HMA SURFACE REMOVAL ALONG PARKING AREA

STA 988+97 TO STA 990+33 RT.
 STA 990+75 TO STA 992+13 RT.
 STA 993+32 TO STA 994+50 RT.

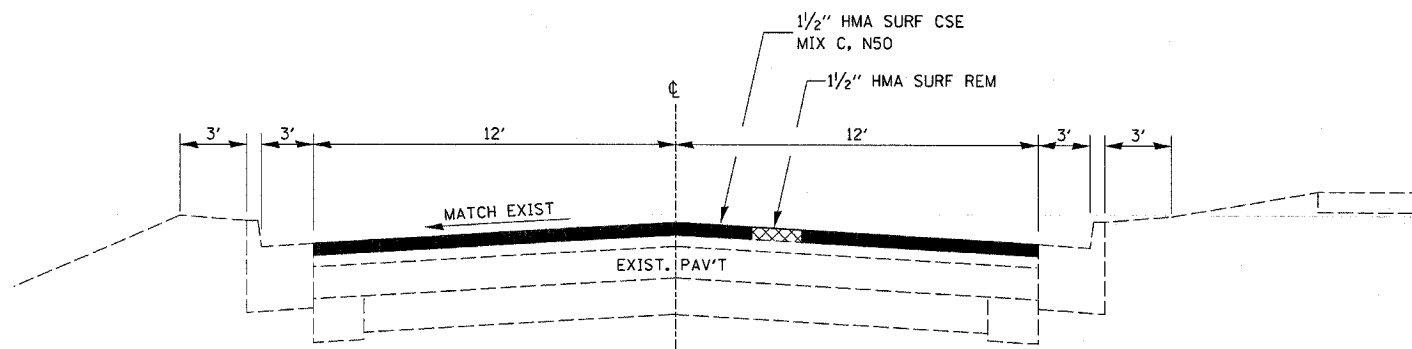


TYPICAL SECTION

STA 970+24 TO STA 999+78.68
 * CURB & GUTTER ENDS @ STA 1001+50

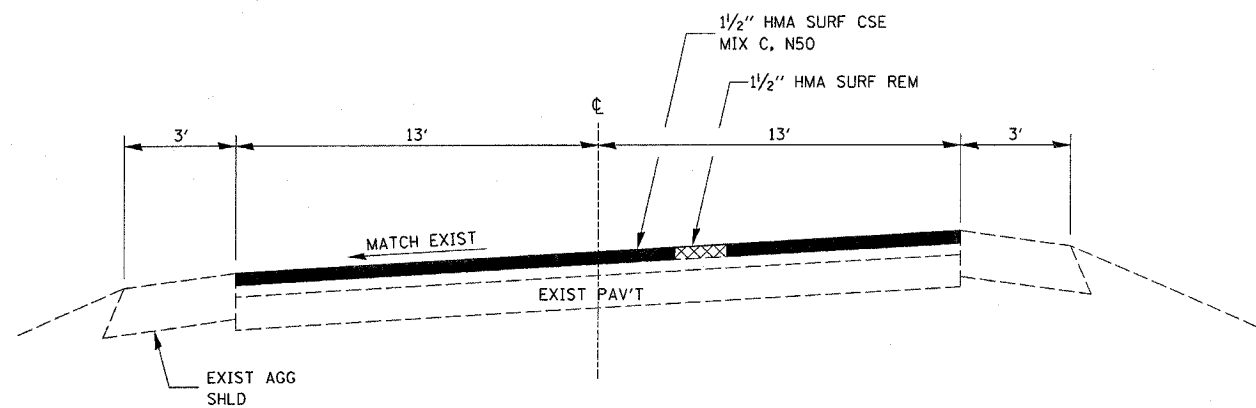

TYPICAL SECTION

PC STA 999+78.68 TO STA 1003+37

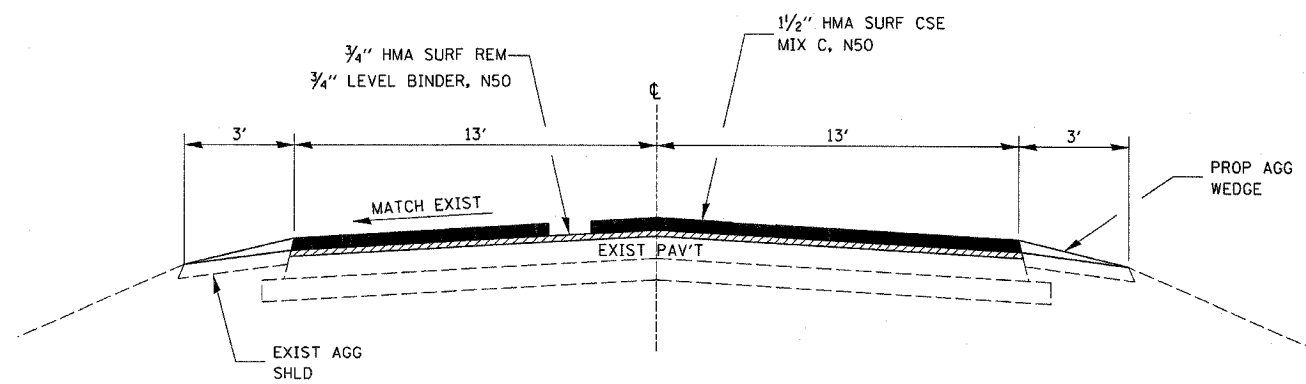

TYPICAL SECTION

STA 1007+04.50 TO STA 1015+29.94
 STA 1031+69.10 TO STA 1034+93

Mar 14, 2008 - 10:27:15 AM
 c:\projects\ed01507\detail.dgn