


F.A.P. NO.	SECTION	COUNTY	TOTAL SHEETS	SHEET NO.
613	(B)RS-5	BUREAU	22	13
STA.		TO STA.		
FED. ROAD DIST. NO.	ILLINOIS	FED. AID PROJECT		

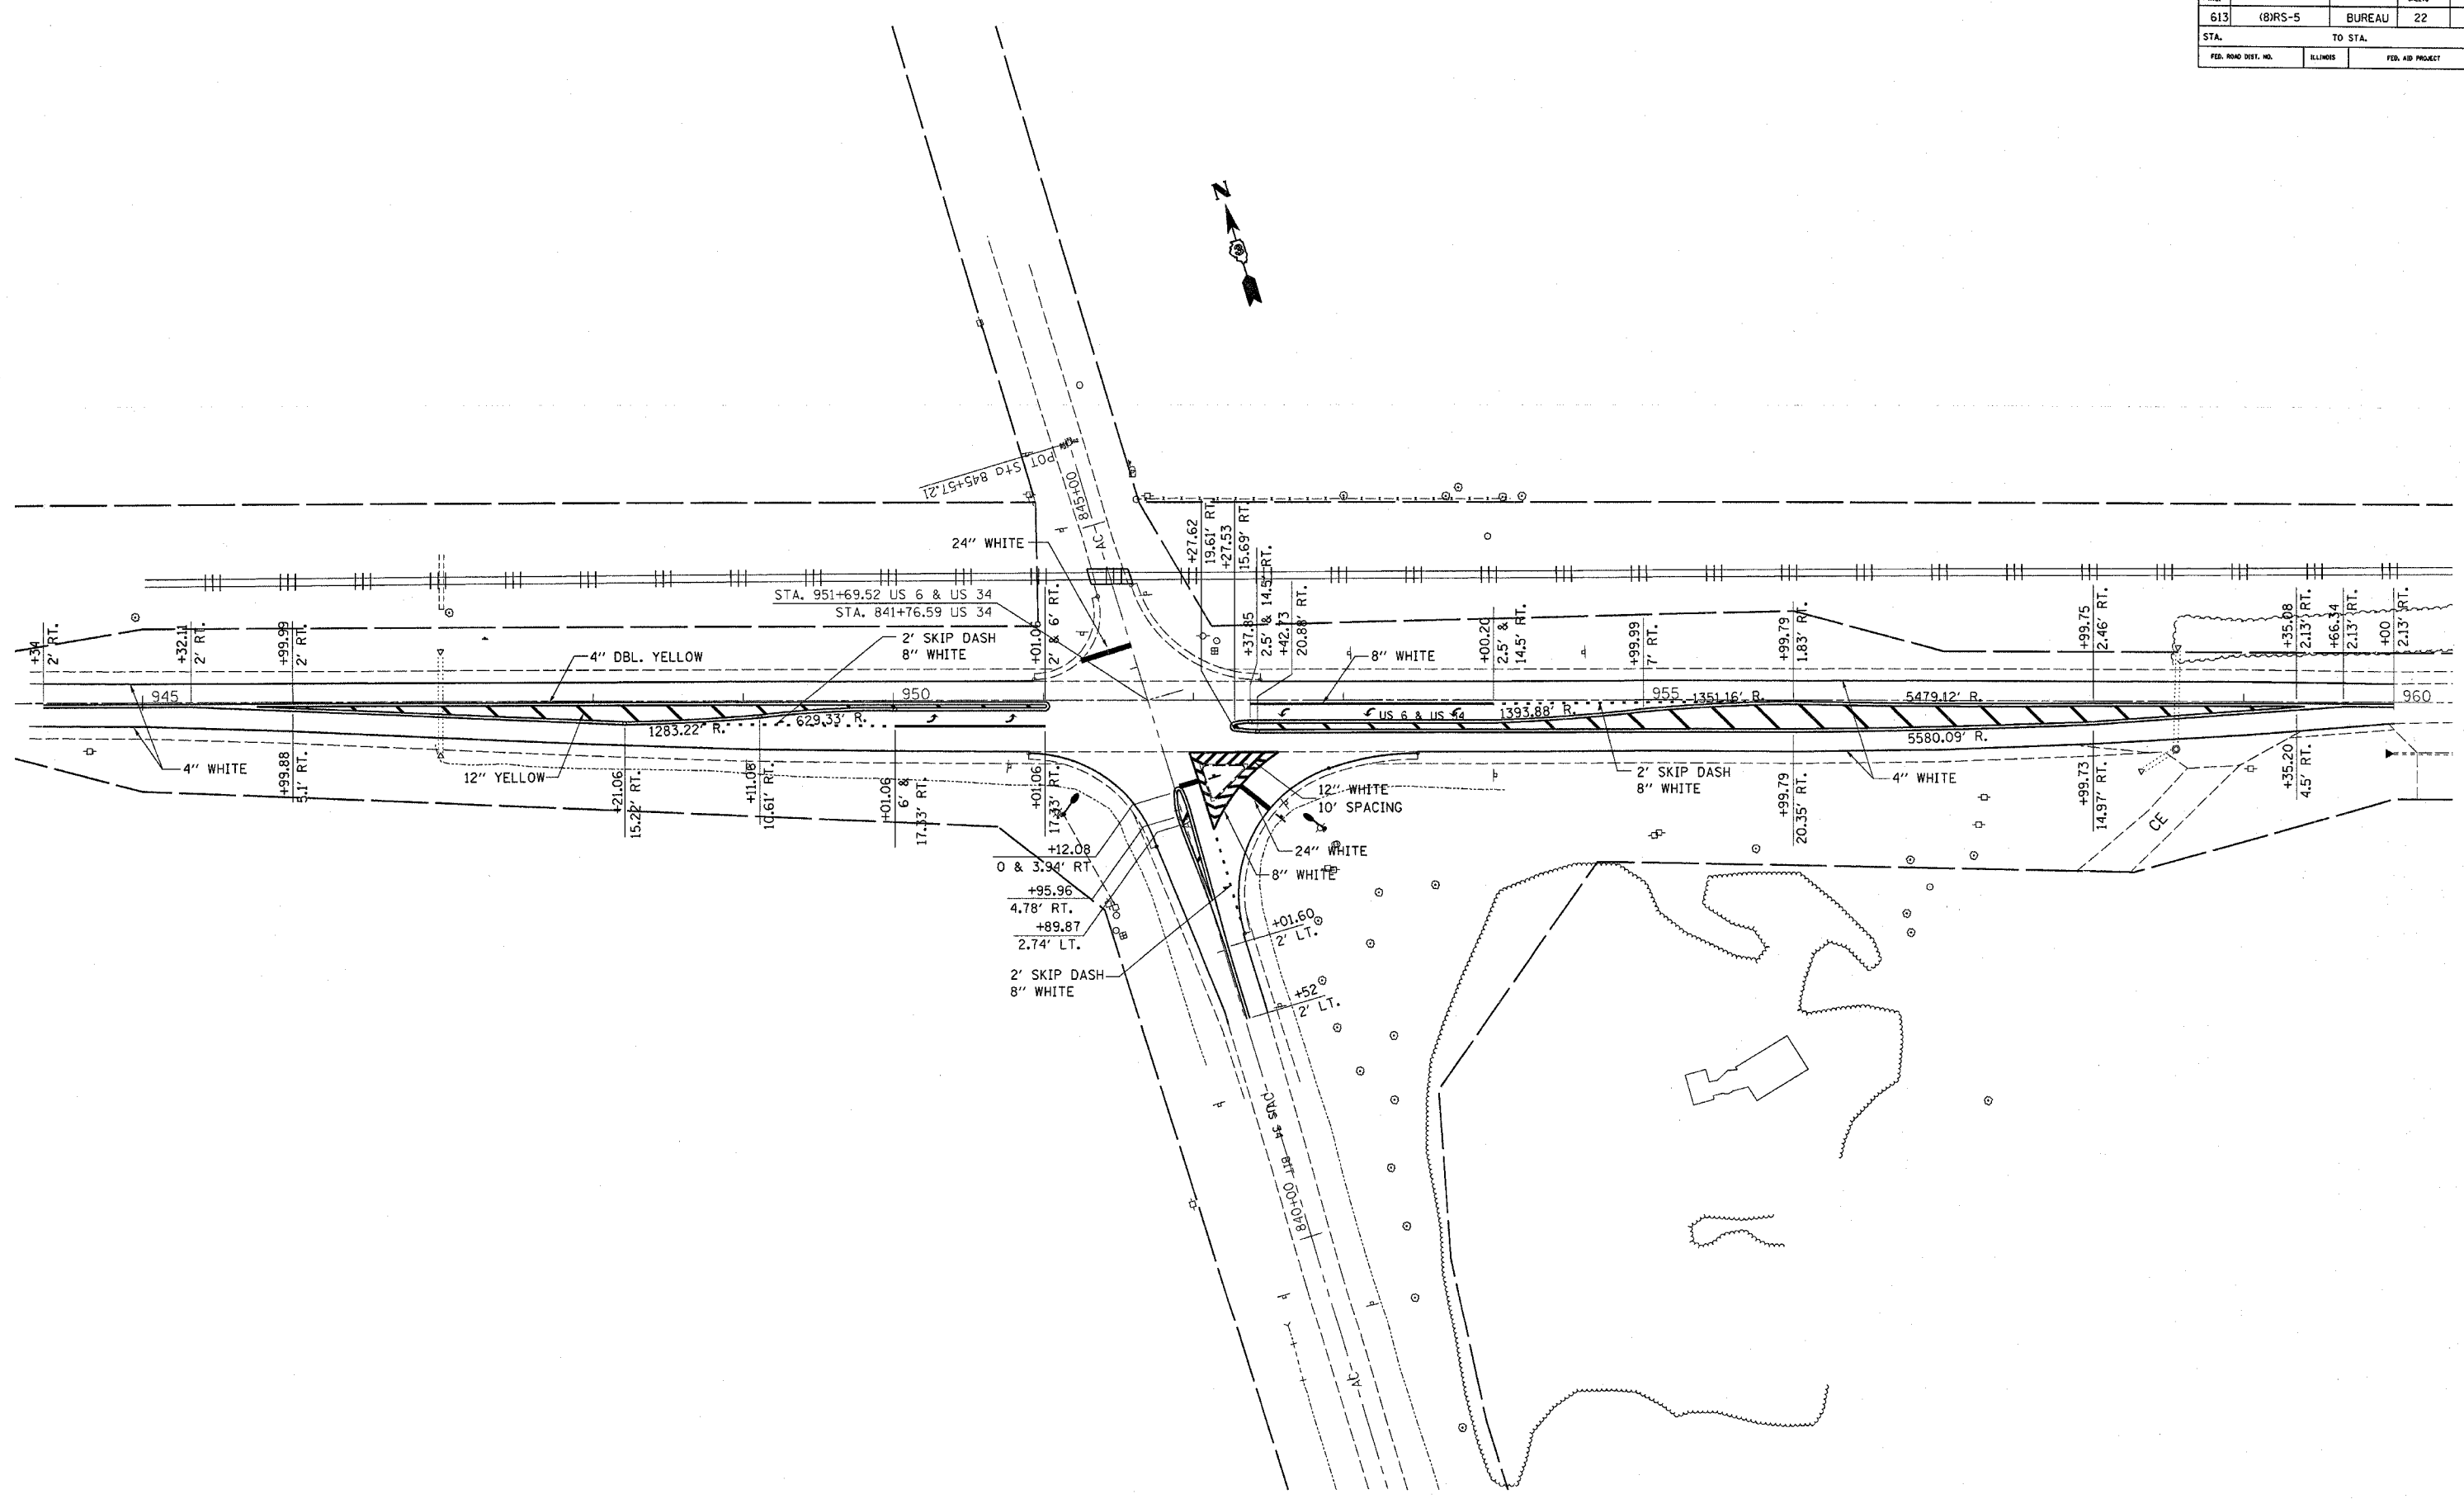

Mar 14, 2008 - 10:25:14 AM  
 c:\projects\veg01507\detail.dgn