


F. A.P. NO.	SECTION	COUNTY	TOTAL SHEETS	SHEET NO.
613	(8)RS-5	BUREAU	22	15
STA.		TO STA.		
FED. ROAD DIST. NO.	ILLINOIS	FED. AID PROJECT		

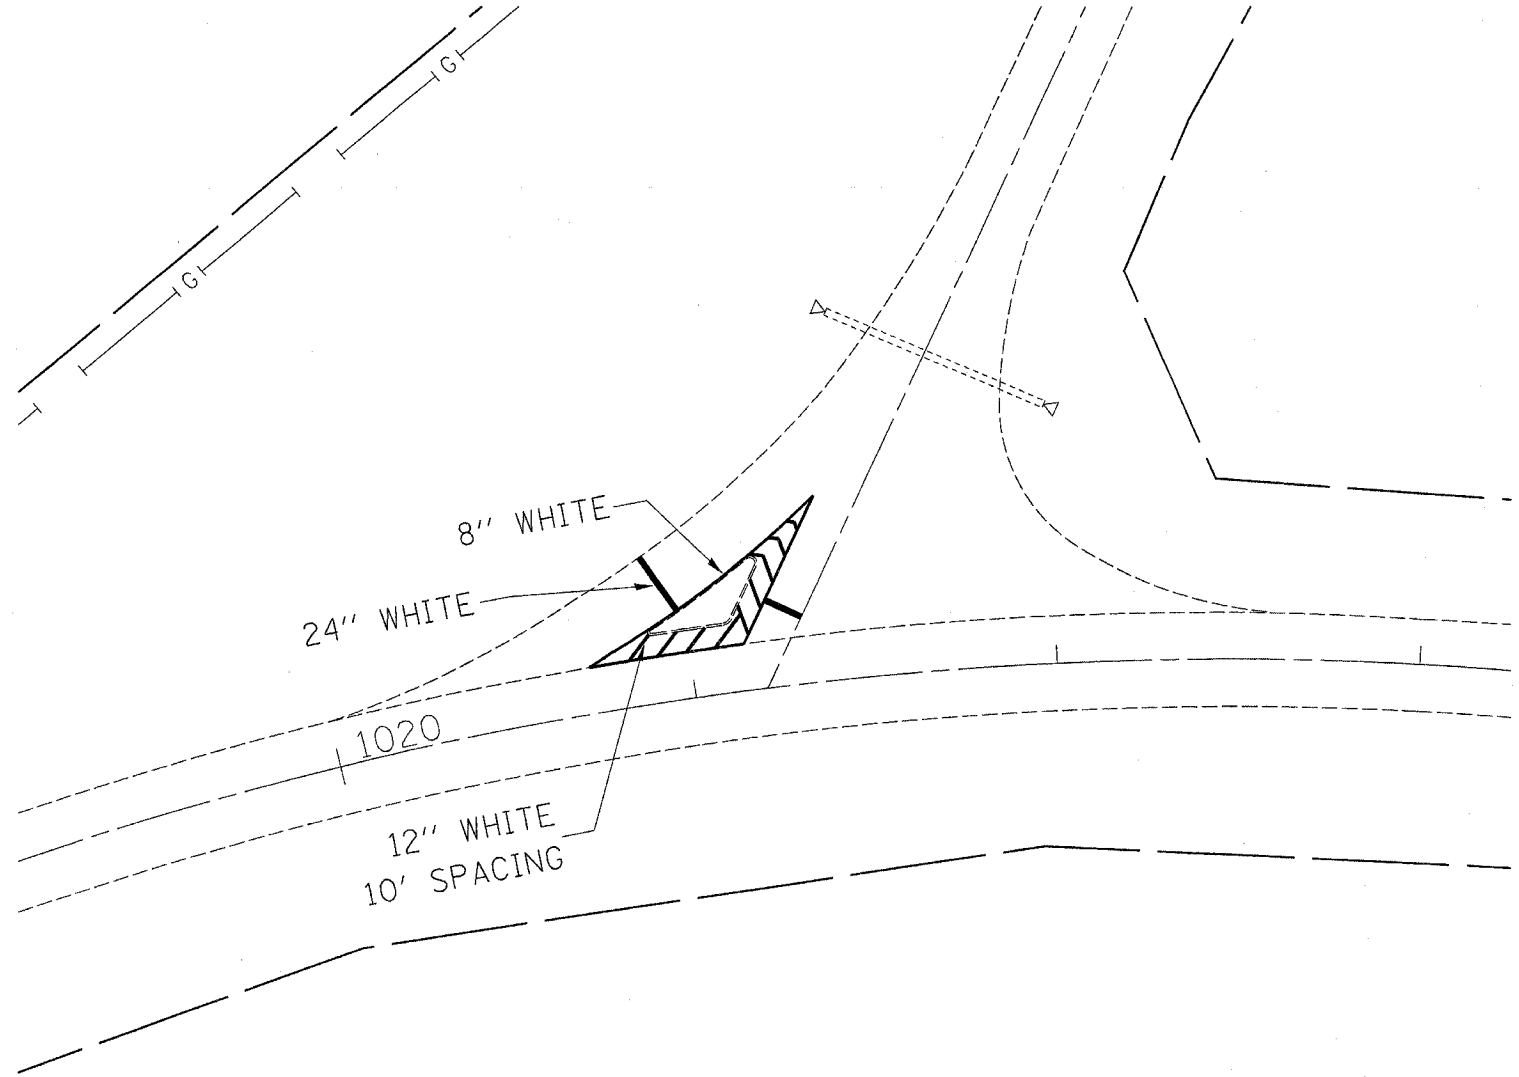

Mar 14, 2008 - 10:24:55 AM
c:\projects\ed01507\defat11.dgn