

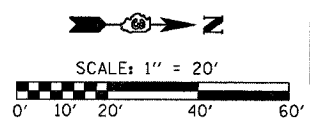


F.A.P. RTE.	SECTION	COUNTY	TOTAL SHEETS	SHEET NO.
326 (111CS)	W&RS-21	GRUNDY	85	18
STA. 11+38.41		TO STA. 14+00.00		
FED. ROAD DIST. NO. ILLINOIS		FED. AID PROJECT		

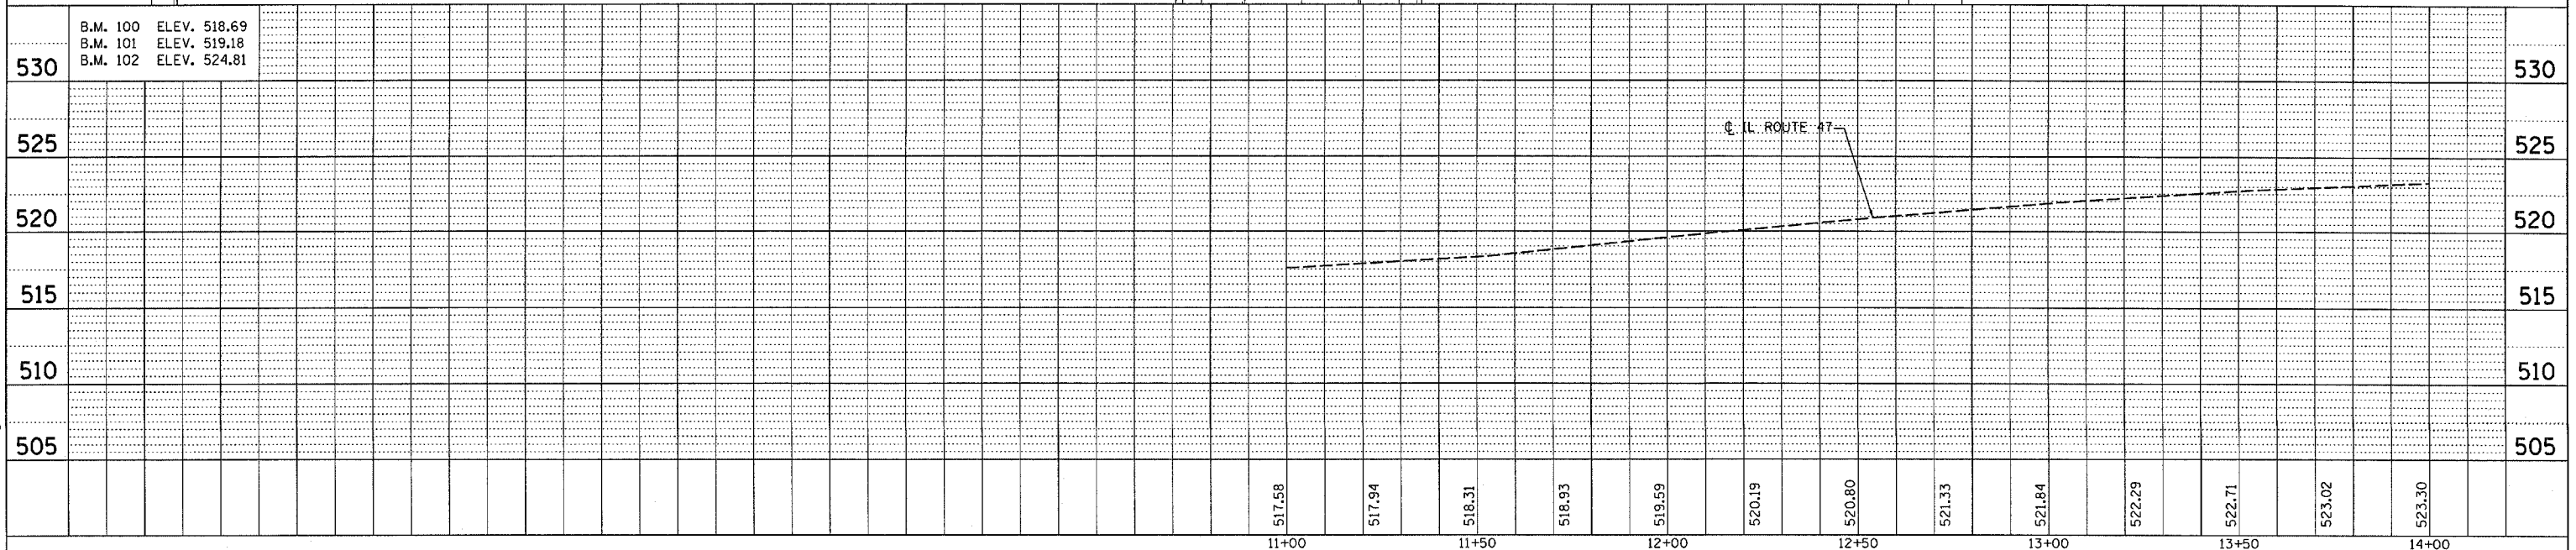

DATE	BY
DATE	BY
DATE	BY

DATE	BY
DATE	BY
DATE	BY

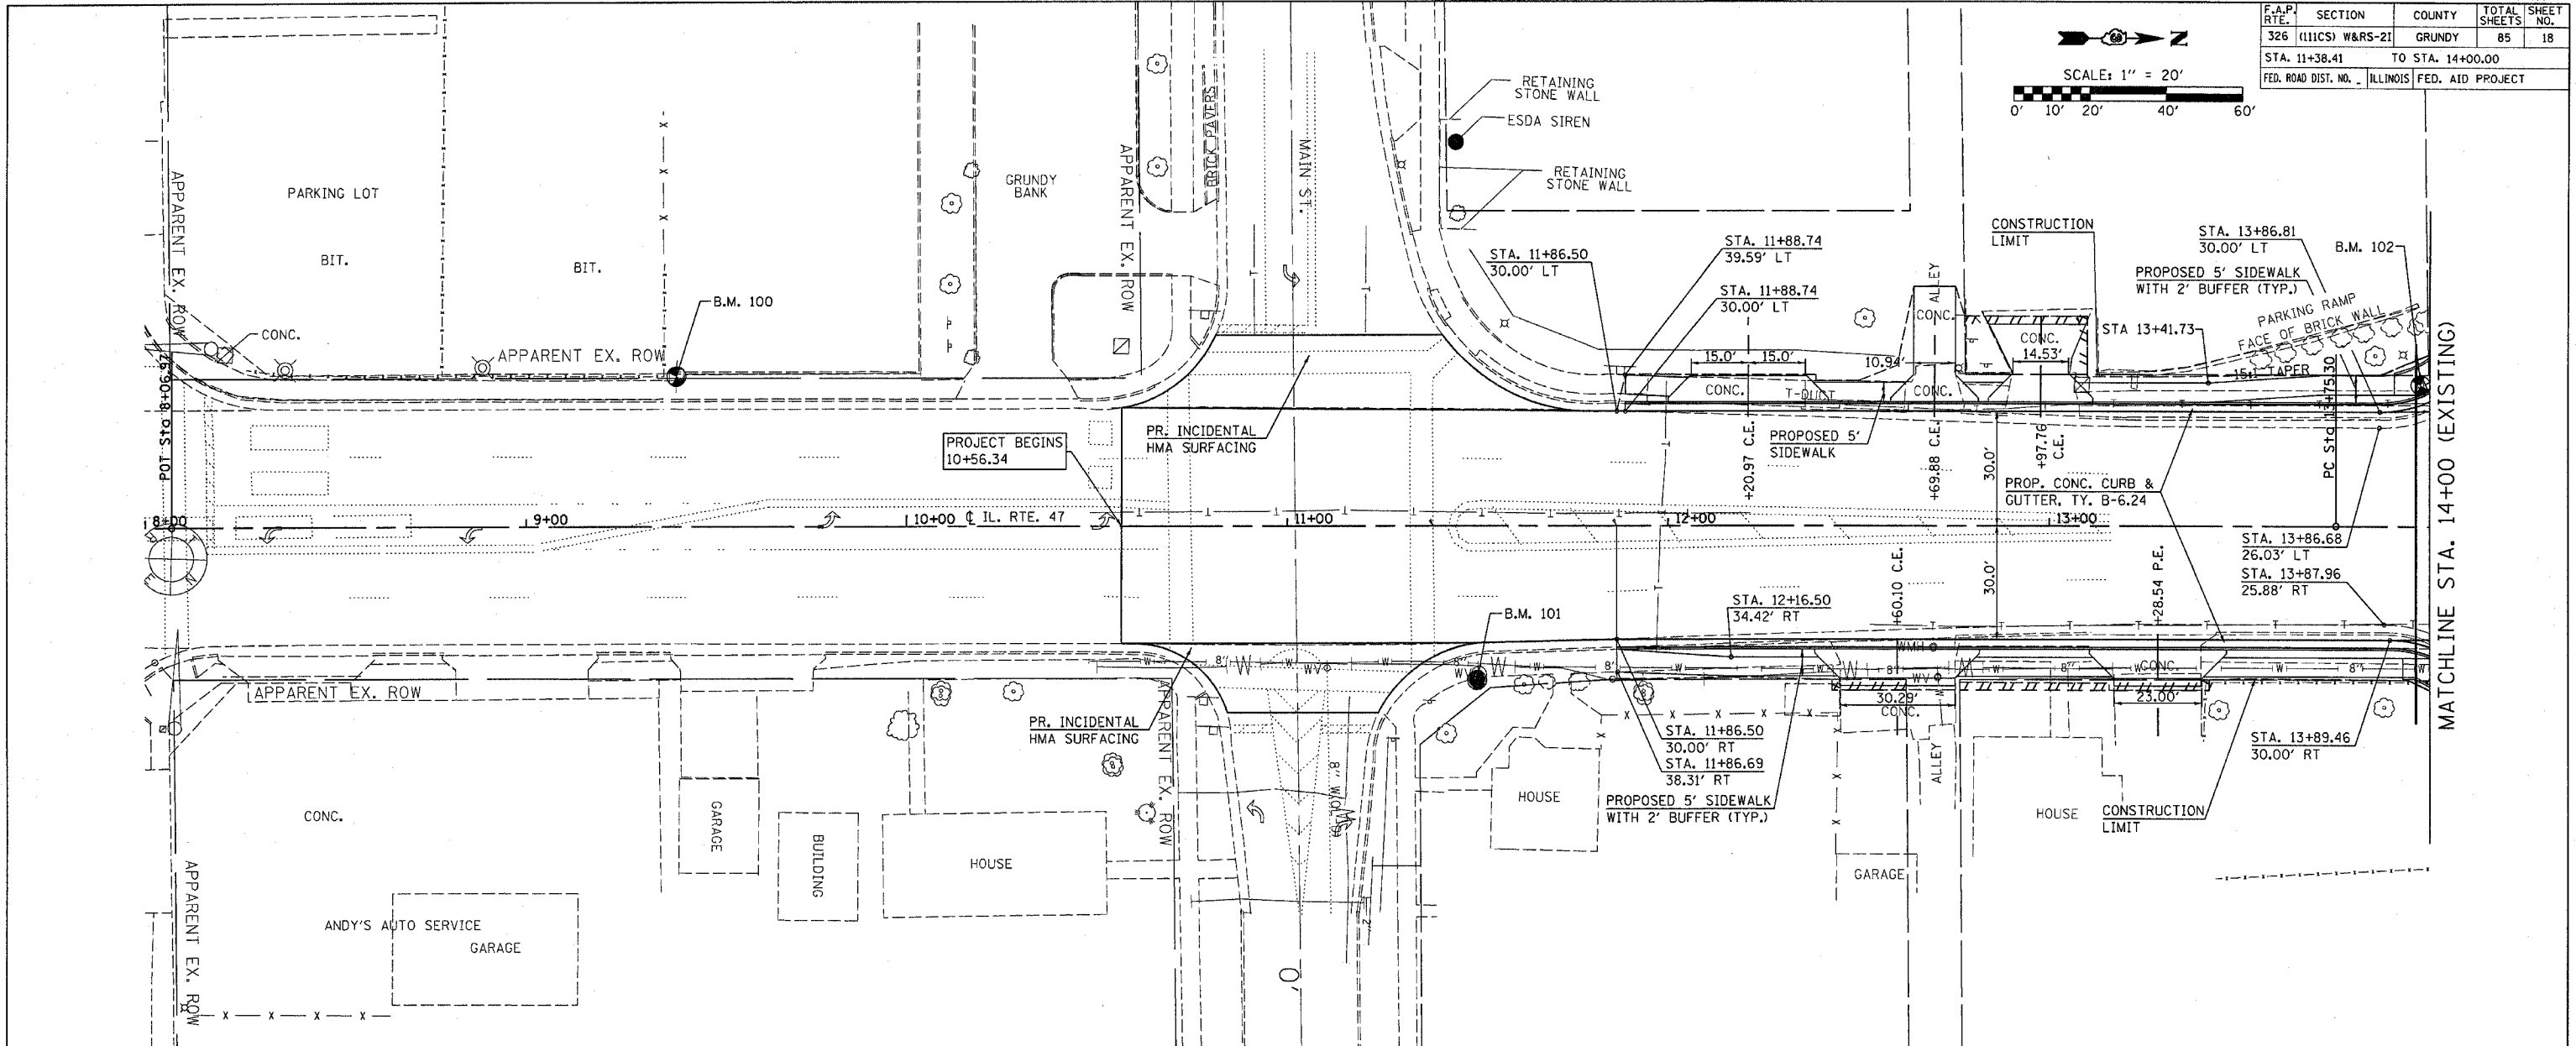

PLOT DATE = Feb 07, 2008 - 08:11:09 PM  
 FILE NAME = c:\projects\66720\consult\phase 2\plan\sheet.dgn  
 PLOT SCALE = 28/8000 / IN.  
 USER NAME = schneberger